
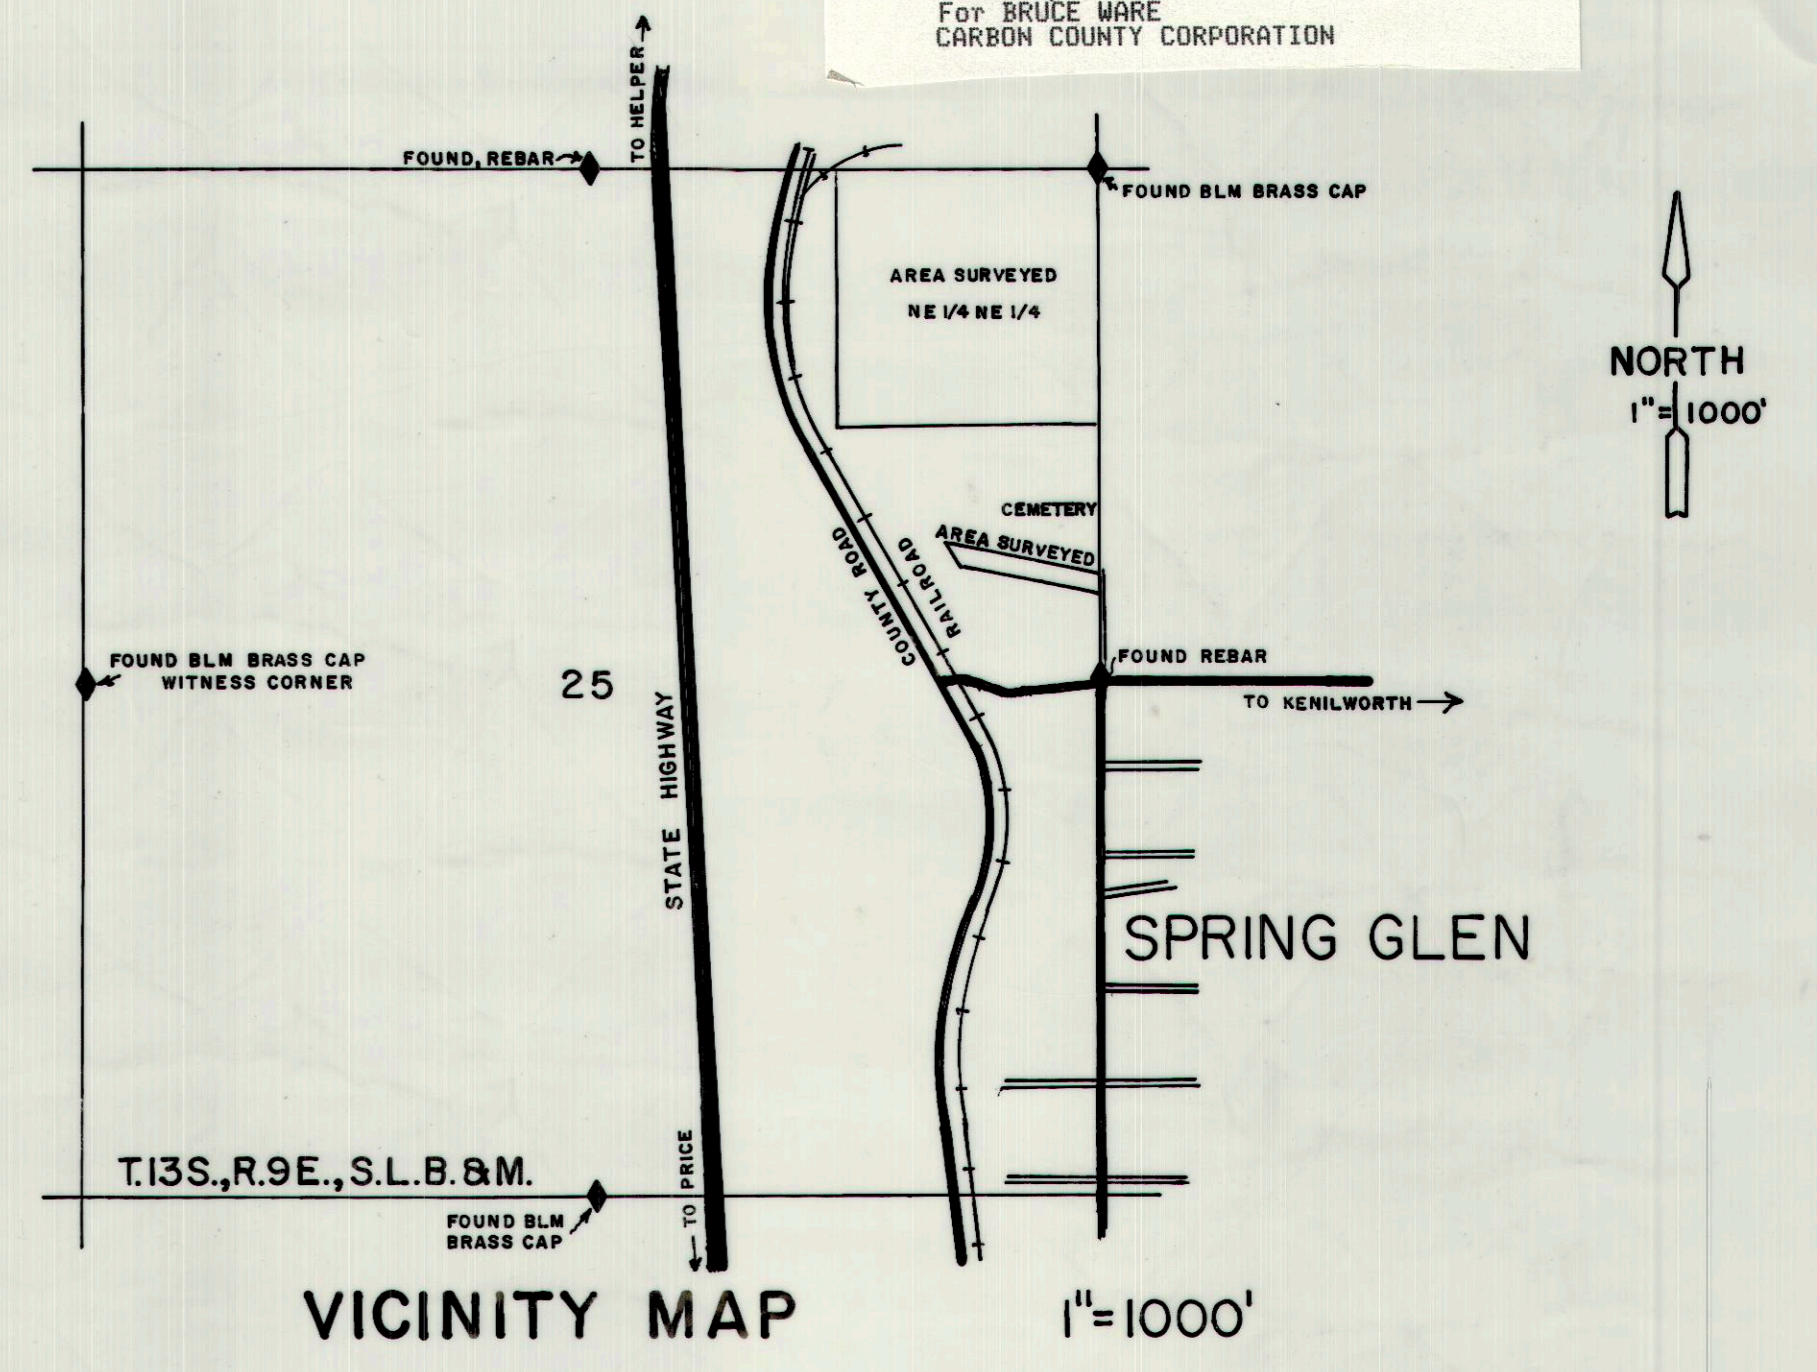
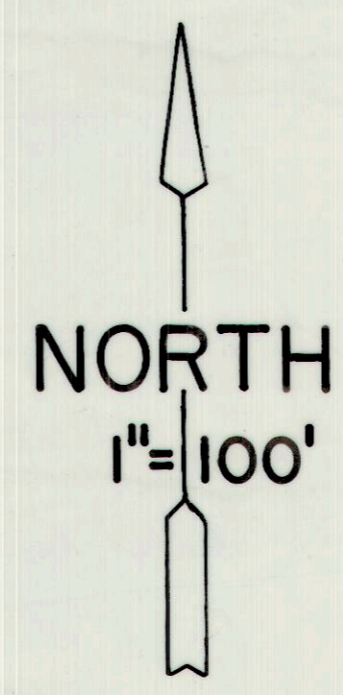


E 090227 B 496 P 660  
 Date 20-FEB-2008 1:40pm  
 Fee: 10.00  
 SHARON MURDOCK, Recorder  
 Filed By BH  
 For BRUCE WARE  
 CARBON COUNTY CORPORATION

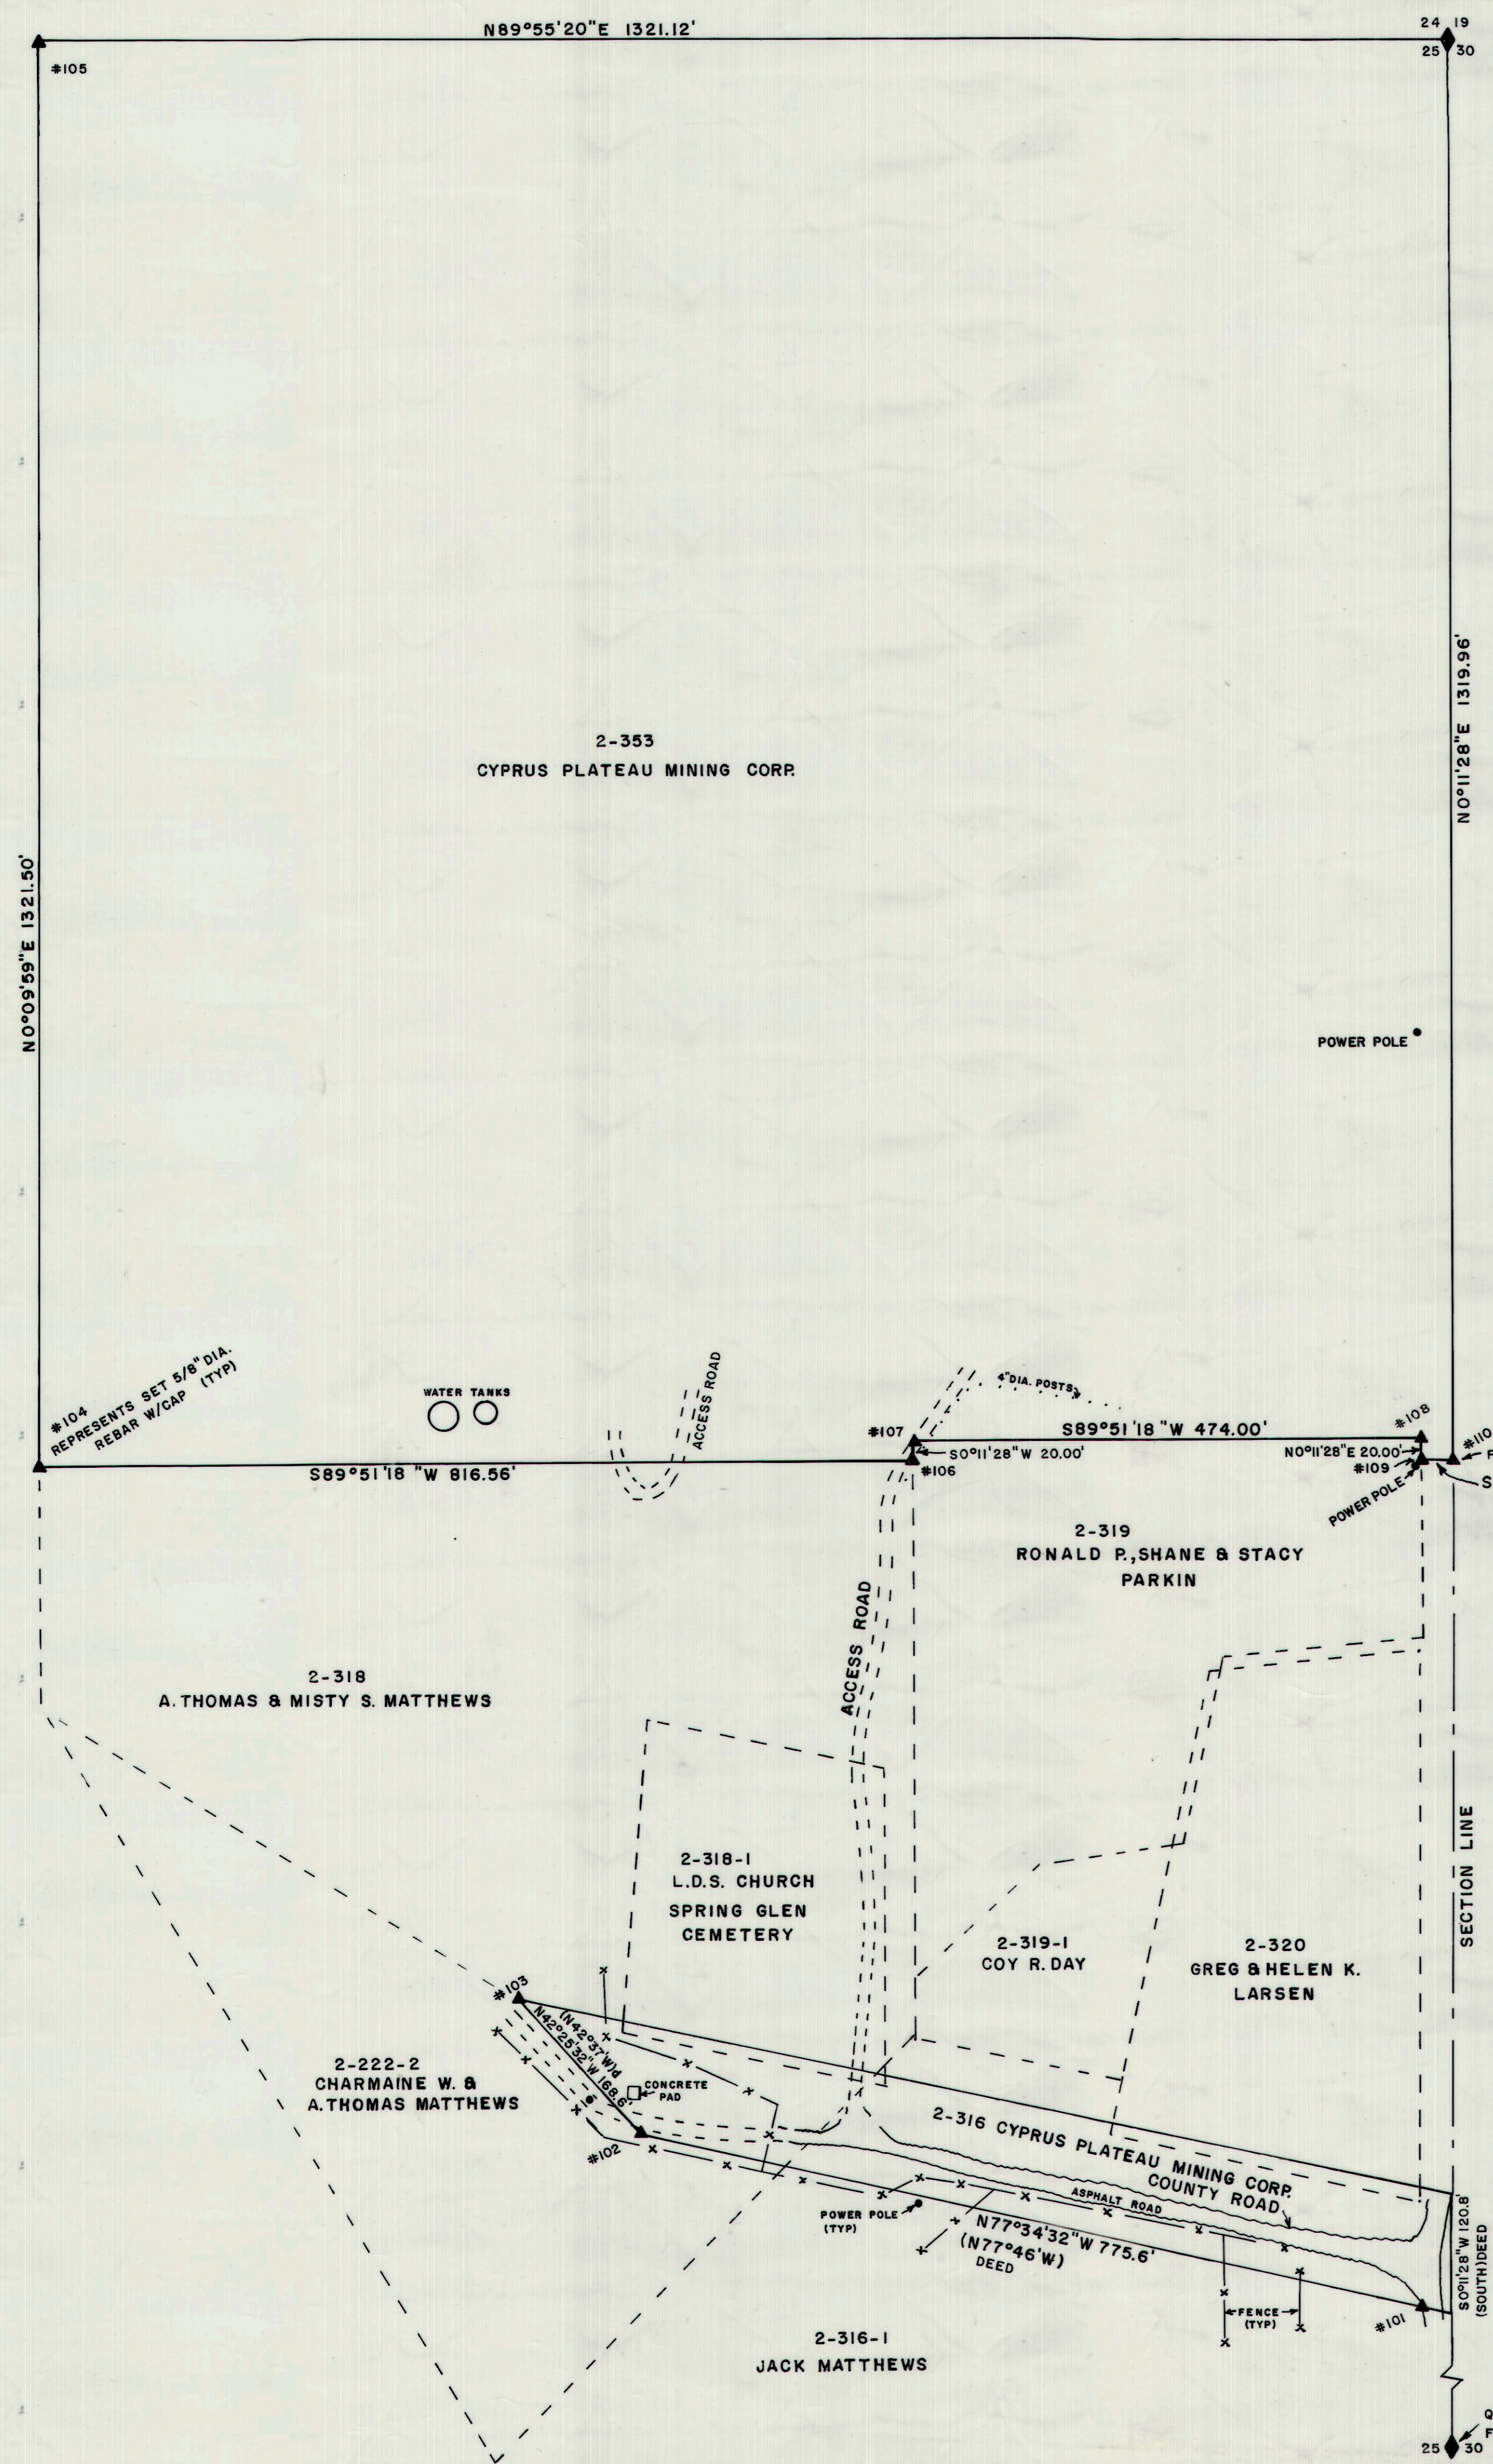


**PROPERTY DESCRIPTION 2-353**  
 NORTHEAST QUARTER OF THE NORTHEAST QUARTER OF SECTION 25, TOWNSHIP 13 SOUTH, RANGE 9 EAST, SALT LAKE BASE AND MERIDIAN, LESS THE FOLLOWING; BEGINNING AT A POINT 30.00 FEET WEST OF THE SOUTH EAST CORNER OF THE NORTHEAST QUARTER OF THE NORTHEAST QUARTER OF SECTION 25, TOWNSHIP 13 SOUTH, RANGE 9 EAST, SALT LAKE BASE AND MERIDIAN; THENCE WEST ALONG THE 40 ACRE LINE 474.00 FEET, THENCE NORTH 20.00 FEET, THENCE EAST 474.00 FEET, THENCE SOUTH 20.00 FEET TO THE POINT OF BEGINNING. CONTAINING 9,480.00 SQUARE FEET (.2176 ACRES), MORE OR LESS.

**PROPERTY DESCRIPTION 2-316**  
 BEGINNING AT A POINT 530 FEET NORTH OF THE SOUTHEAST CORNER OF THE NORTHEAST QUARTER OF SECTION 25, TOWNSHIP 13 SOUTH, RANGE 9 EAST, SALT LAKE BASE AND MERIDIAN; THENCE N77°46'W 775.6 FEET, THENCE N42°37'W 168.6 FEET, THENCE SOUTHEASTERLY TO A POINT 650.8 FEET NORTH AND N78°21'W 590 FEET FROM THE POINT OF BEGINNING, THENCE S78°21'E 590 FEET, THENCE SOUTH 120.8 FEET TO THE POINT OF BEGINNING. CONTAINING 2.99 ACRES MORE OR LESS.

**NARRATIVE**  
 THE PURPOSE OF THIS SURVEY IS TO SUBDIVIDE THE SECTION AND LOCATE PROPERTY CORNERS. BASIS OF BEARING IS GPS.

**CERTIFICATE OF SURVEY**  
 I, BRUCE T.S. WARE, DO HEREBY CERTIFY THAT I AM A REGISTERED LAND SURVEYOR, CERTIFICATE NO. 153834 AS PRESCRIBED UNDER THE LAWS OF THE STATE OF UTAH, I FURTHER CERTIFY THAT I HAVE MADE A SURVEY OF THE TRACT OF GROUND SHOWN AND IT IS TRUE AND CORRECT TO THE BEST OF MY KNOWLEDGE. IT DOES NOT PURPORT TO SHOW ALL EASEMENTS OF RECORD, NOR IS IT PROOF OF OWNERSHIP.

DATE Oct 9, 2001 *Bruce T.S. Ware, Mgr.*  
 BRUCE T.S. WARE, MGR.

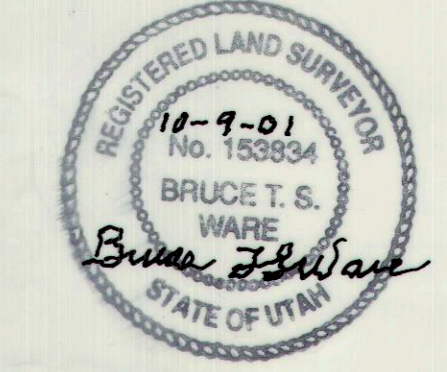

**Property Survey For**  
**PLATEAU MINING CORP.**  
 847 Northwest Hwy 191  
 HELPER, UTAH 84526  
 Sec. 25, T.13S., R.9E., S.L.B. & M.  
 Scale 1"=100' Oct. 9, 2001

**Bruce Ware Surveying L.L.C.**  
 2223 NORTH 1200 WEST  
 HELPER, UTAH 84526  
 TEL (435) 637-2620