


323

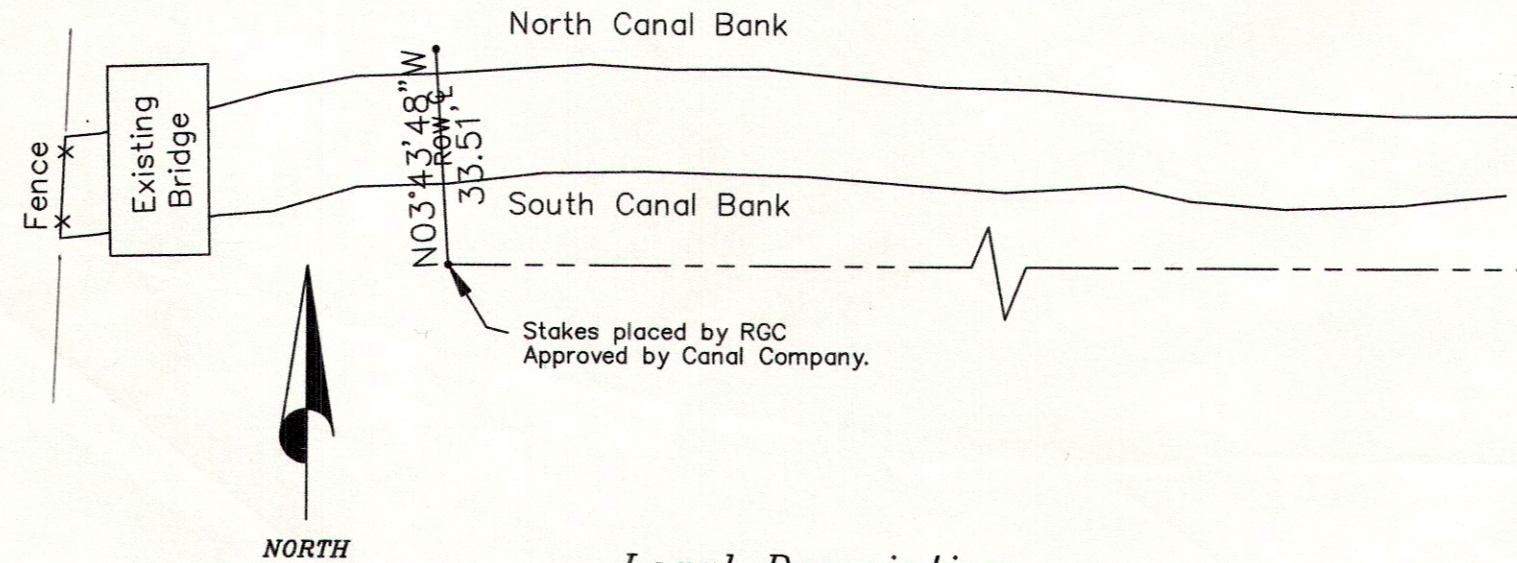

Legal Description


Beginning at a point North 239.17' and West 1284.54' from the Southeast Corner of Section 17, Township 15 South, Range 10 East, Salt Lake Base and Meridian; said beginning point being the centerline of a future bridge right-of-way, and running thence N03°43'48"W 33.51' across the existing canal.


Basis of Bearing: Bearing determined from GPS readings using a Trimble 440 Survey Grade Instrument.

SE Corner
Section 17
T15S, R10E, S.L.B.&M.

Surveyor's Certificate:

I, John S. Huefner, a Registered Licensed Land Surveyor, holding Certificate #144842, State of Utah, do hereby certify that the information on this drawing is a true and accurate survey of the land, and was conducted under my personal supervision, as shown hereon.

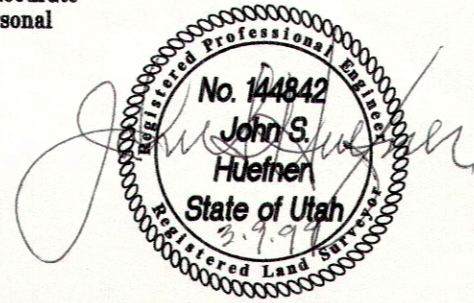

| | |
|-------------------------------|---|
| DRAWN BY: P. BOYLEN |  River Gas Corporation Canal Crossing Legal Description Carbon County, Utah |
| CHECKED BY: J.S.H. | |
| DATE: 3/9/99 | |
| SCALE: 1"=30' | |
| JOB NO. 456 | |
| DRAWING NO. P-1 | |
| SHEET 1 OF 1 | |

323