


LOCUST STREET

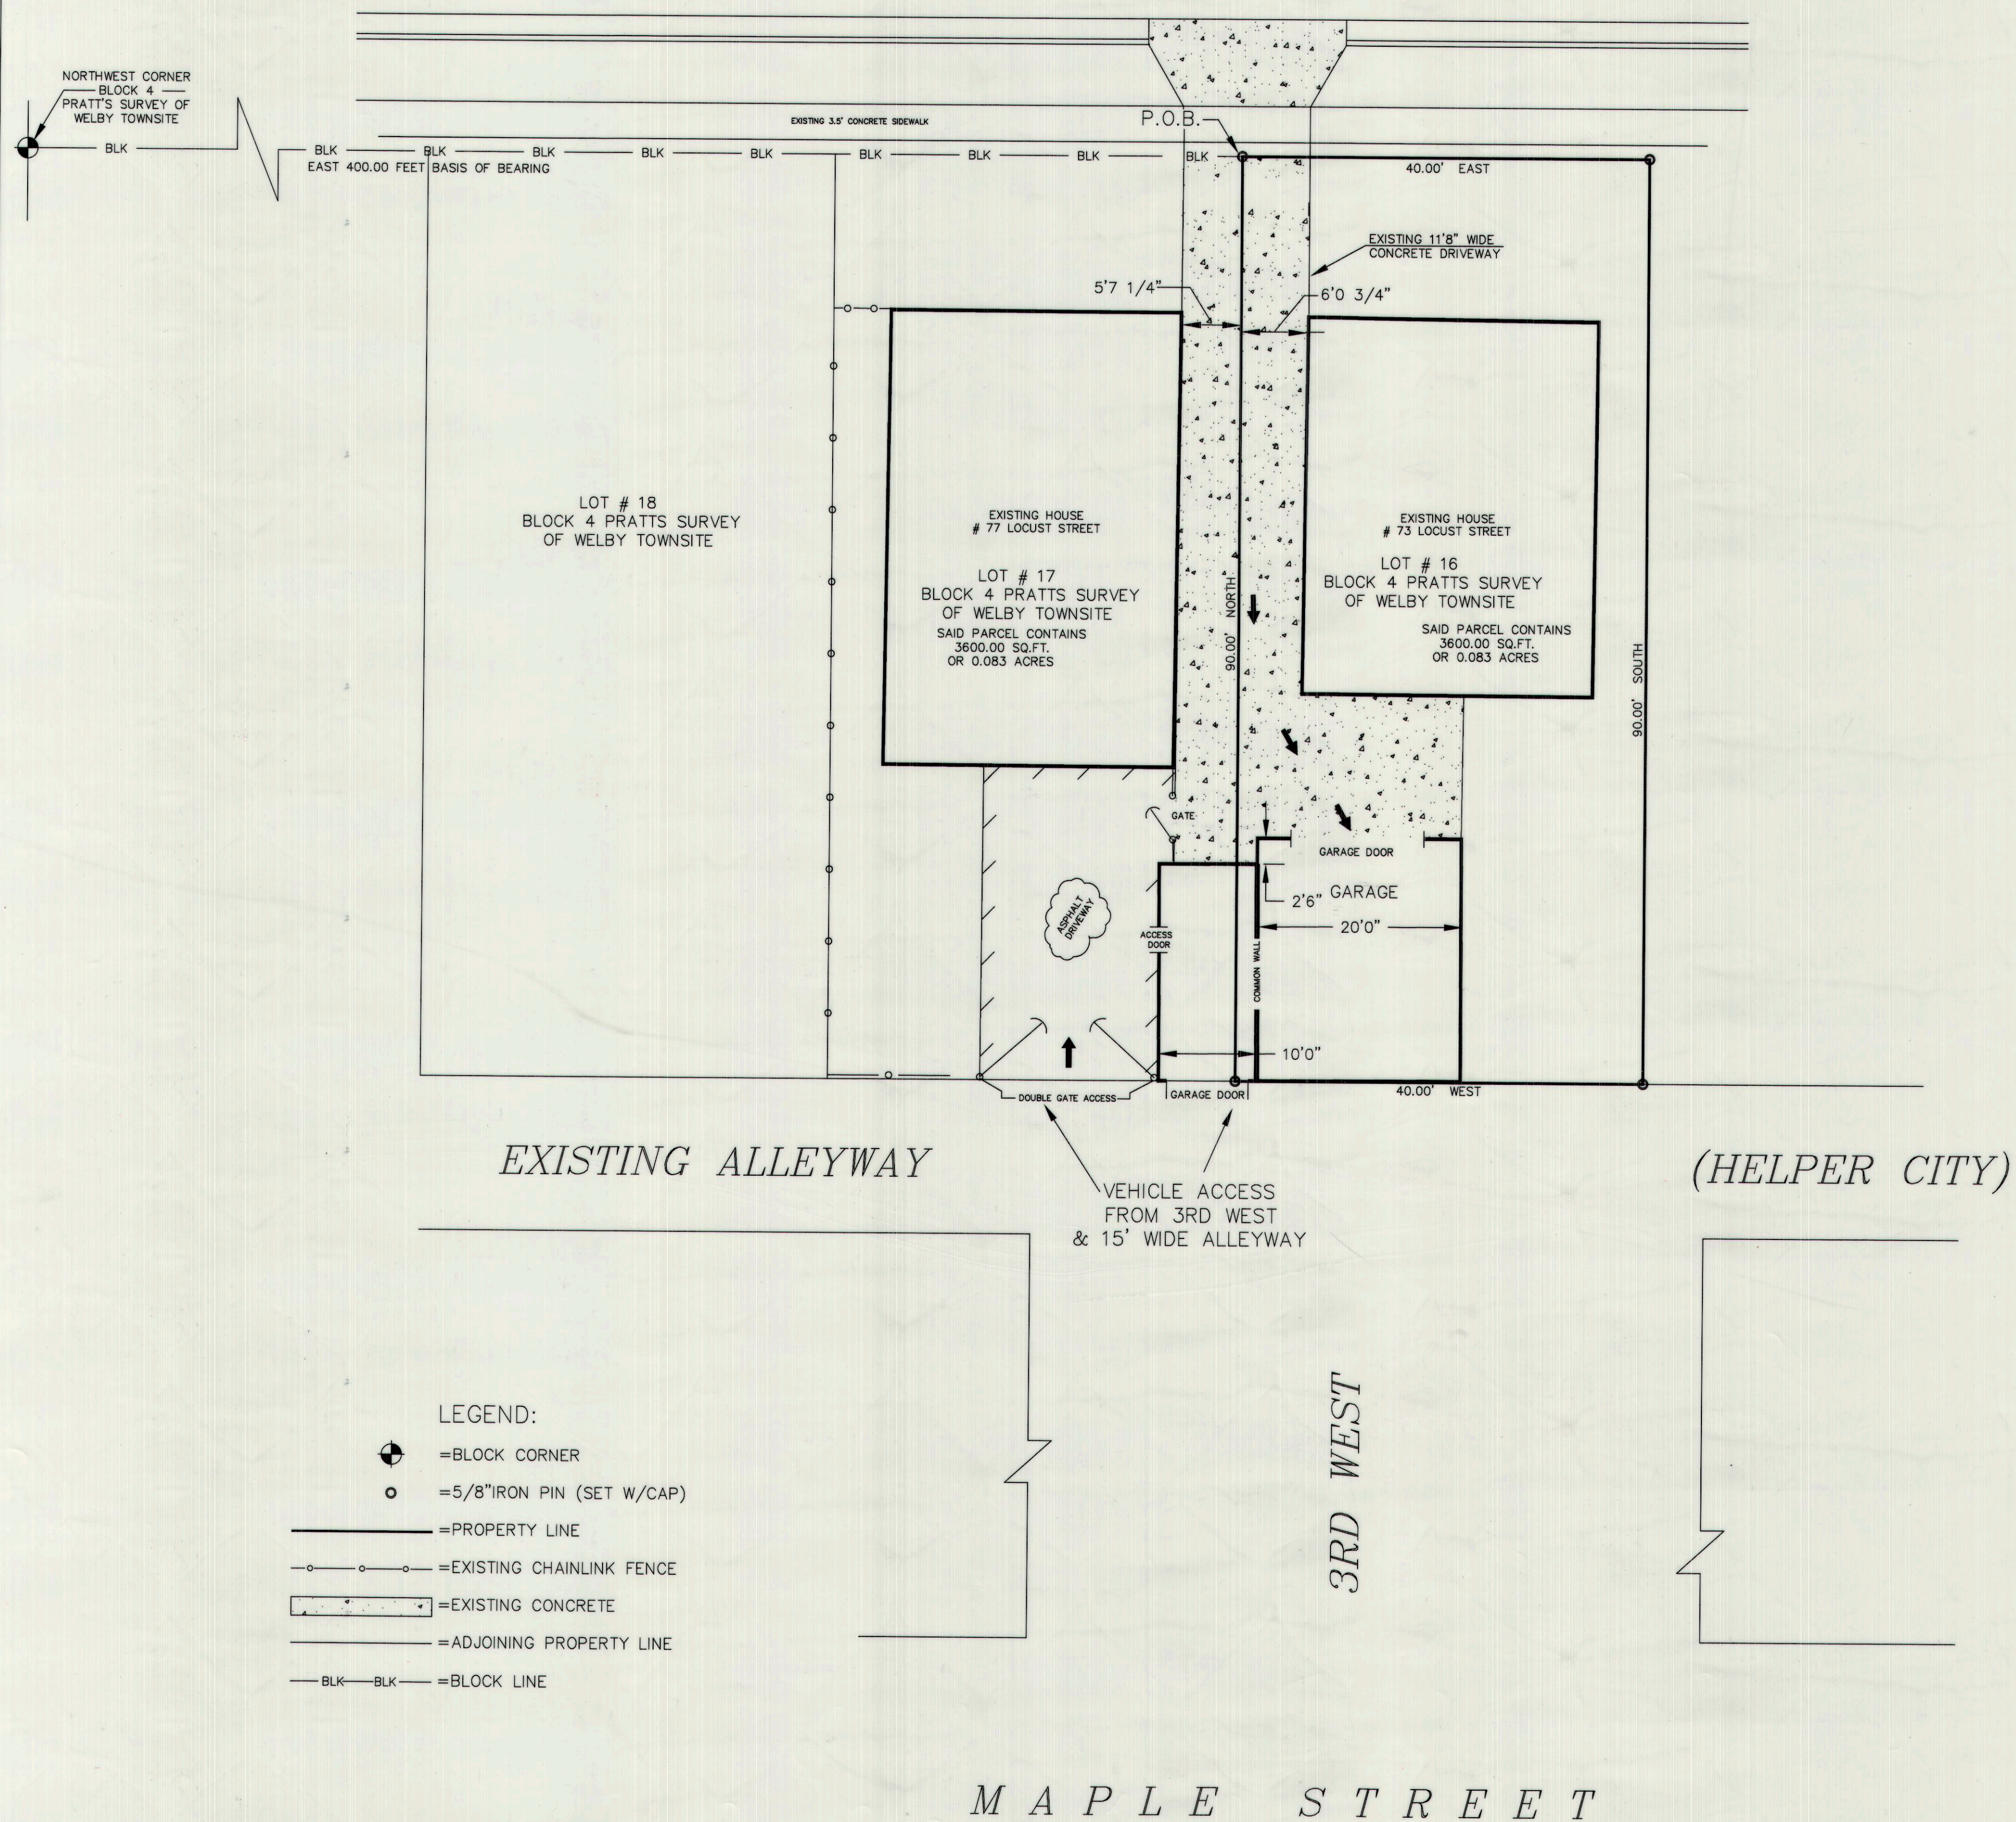

NARRATIVE:


THE PURPOSE OF THIS SURVEY WAS TO DETERMINE THE WEST PROPERTY LINE OF LOT 16, IN BLOCK 4 PRATTS SURVEY OF WELBY TOWNSITE. THEN DETERMINE IF THE EXISTING CONCRETE DRIVEWAY IS A COMMON DRIVE OR PART OF SAID LOT 16. THE BASIS OF BEARING USED WAS THE EXISTING IMPROVEMENTS ALONG THE SOUTH SIDE OF LOCUST STREET.

DESCRIPTION:


ALL OF LOT 16, BLOCK 4, PRATTS SURVEY OF WELBY TOWNSITE.

SURVEYORS CERTIFICATE:

I, ART F. BARKER DO HEREBY DEPOSE AND SAY THAT I AM A REGISTERED SURVEYOR AS PRESCRIBED BY THE LAWS OF THE STATE OF UTAH AND HOLD CERTIFICATE NUMBER 162812, I FURTHER CERTIFY THAT I HAVE MADE THE SURVEY SHOWN HEREWITH.

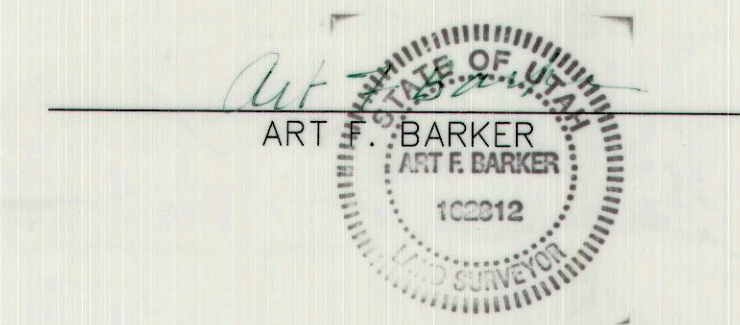

11/24/03
 DATE

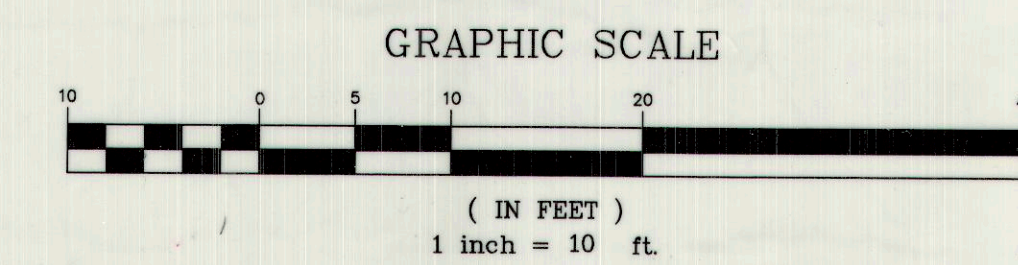

ROSS PERRI
 73 LOCUST STREET HELPER UT, 84526
 ATTN: ROSS PERRI

BARKER & ASSOCIATES
 SURVEYING & ENGINEERING SERVICES (435) 637-2394 TOLL FREE 1-888-676-2394
 P.O. BOX 43 WELLINGTON, UTAH 84542 email abarker@castlenet.com (FAX:435-637-2423)

BOUNDARY SURVEY BLK 4, LOT 16
 PRATTS SURVEY OF WELBY TOWNSITE
 BARKER & ASSOC. NO. 23040 SHEET 1 OF 1