


VIEW D - UPPER CANYON AND WELL SITE

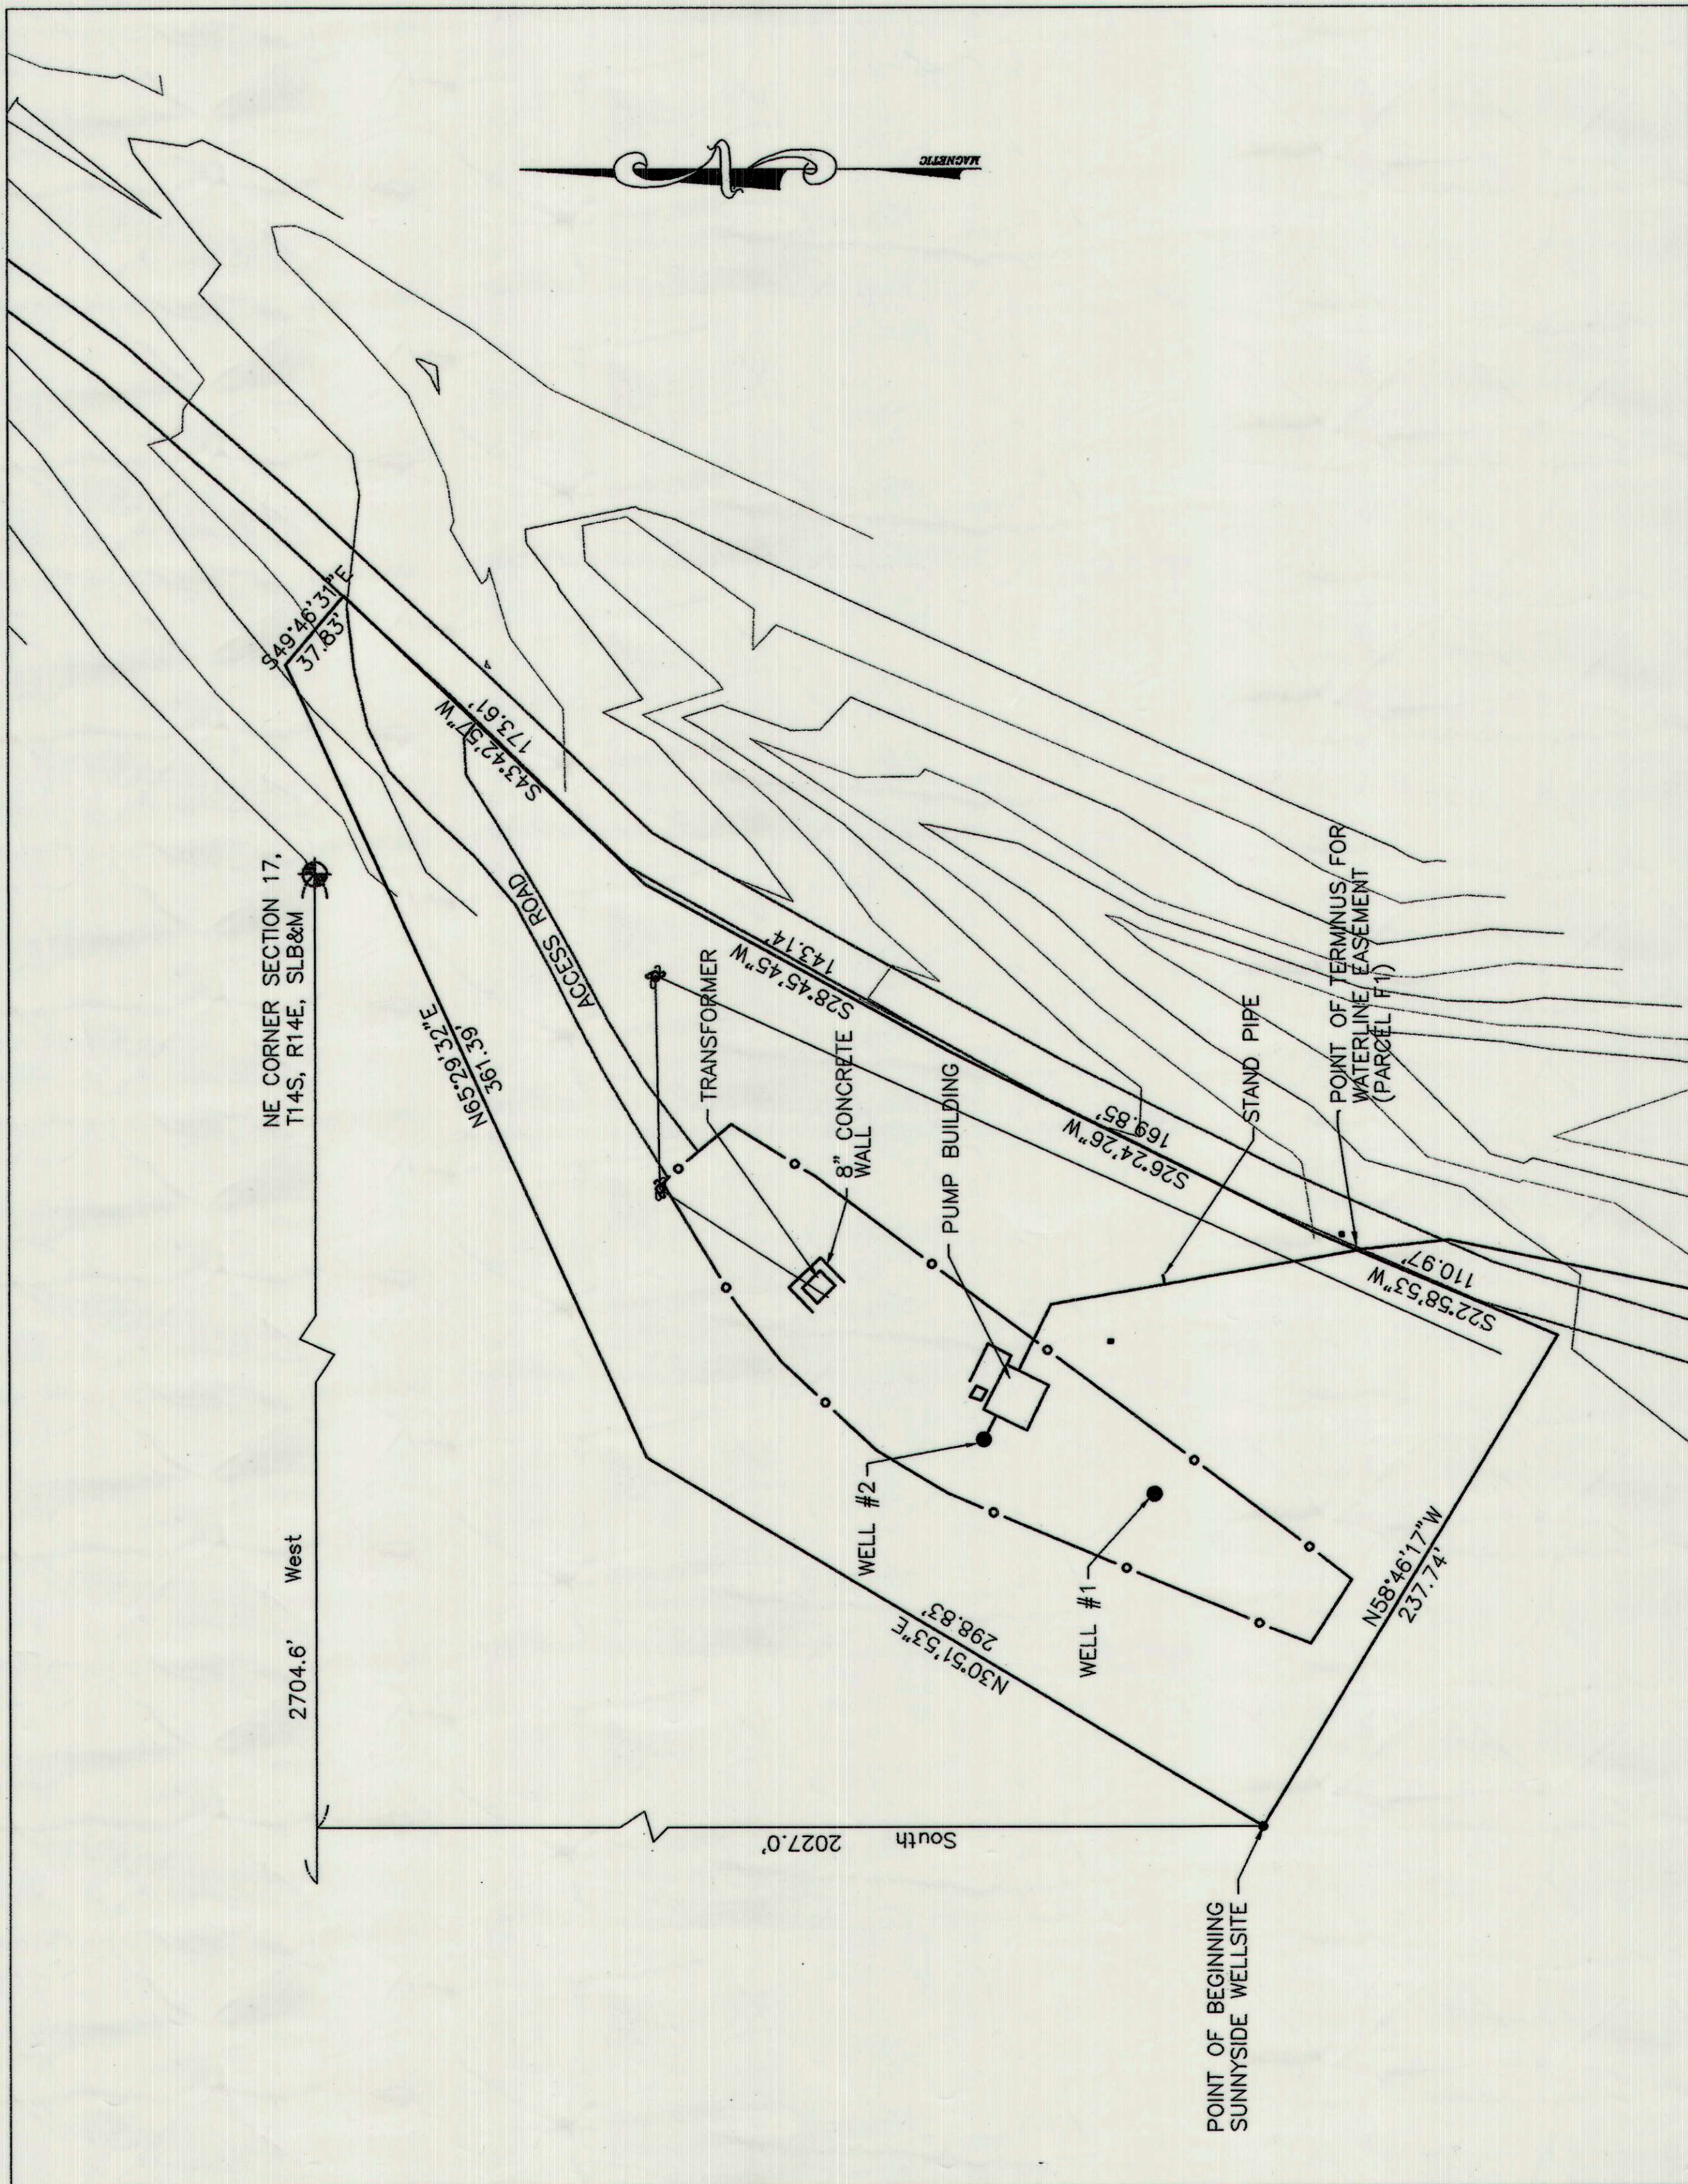

VIEW E - WELL SITE @ 1" = 50' (PARCEL F)

	DRAWN: AH CHECKED: ROB	DATE: _____ BY: APPS	DESCRIPTION: _____ ELEV.: _____	ADJUSTMENT: _____ ELEV.: _____	REF. DATE: 04/05/09 SCALE: 1" = 200' SHEET: 3 OF 5 PROJECT: SUNNYSIDE COGENERATION ASSOCIATES DRAWING: E 110404 B 585 P 545
ALTA/ACSM LAND TITLE SURVEY FOR: SUNNYSIDE COGENERATION ASSOCIATES SUNNYSIDE, UTAH CARBON COUNTY			SUNNYSIDE COGENERATION ASSOCIATES SUNNYSIDE, UTAH CARBON COUNTY		

PSOMAS
 2605 East Cottonwood Parkway, Suite 120
 Ogden, Utah 84403
 (801) 240-5177 (801) 270-5782 (FAX)