
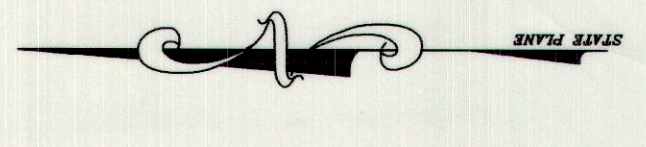


IN 1975, B. 638, 734
 Fmt 410.00 Cash 101281
 ALICE BRANNETT, Recorder
 VICKI BRANNETT, Opposition
 Fmt: RTT, BRKBR

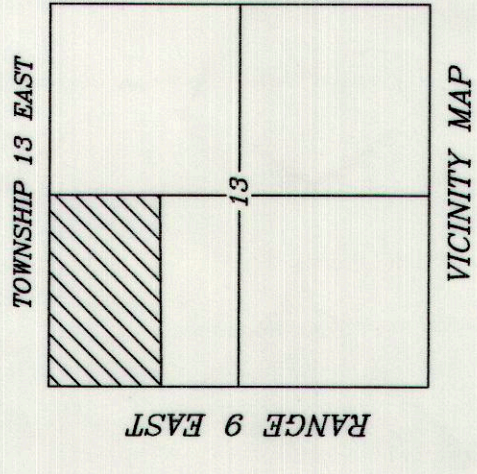

Scale 1"=50'

NARRATIVE

THE PURPOSE OF THIS SURVEY IS TO LOCATE THE USEABLE PROPERTY THAT IS LEFT BEING PART OF THE PROPERTY AS DESCRIBED IN BOOK 505 AT PAGE 302 AS ENTRY 092479 CARBON COUNTY RECORDS THE BASIS OF BEARING FOR THIS SURVEY IS BETWEEN THE NORTHWEST CORNER AND THE NORTH QUARTER CORNER OF SECTION 13 TOWNSHIP 13 SOUTH RANGE 9 EAST OF THE SALT LAKE BASE AND MERIDIAN.

DESCRIPTION

PARCEL No. 1
 BEGINNING AT A POINT N89°16'44"E 1157.72 FEET ALONG THE SECTION LINE AND SOUTH 650.27 FEET FROM THE NORTHWEST CORNER OF SECTION 13 TOWNSHIP 13 SOUTH RANGE 9 EAST OF THE SALT LAKE BASE AND MERIDIAN.
 SAID POINT BEING ON THE EASTERLY RIGHT OF WAY LINE OF HIGHWAY 50&66 AND THE SOUTH LINE OF AN EXISTING LANE. THENCE ALONG SAID SOUTH LINE N86°53'40"E 473.20 FEET TO A POINT ON AN EXISTING FENCE LINE. THENCE ALONG SAID FENCE LINE THE FOLLOWING TWO (2) CALLS S02°37'52"E 75.85 FEET; S19°41'07"W 124.07 FEET; THENCE S03°58'39"W 20.15 FEET; THENCE ALONG SAID WESTERLY LINE OF OLD STATE HIGHWAY 101 THENCE S03°58'39"W 20.15 FEET; THENCE S03°58'39"W 20.15 FEET; THENCE S19°41'07"W 154.36 FEET; THENCE S01°53'22"E 170.17 FEET; THENCE S39°21'37"W 103.18 FEET; THENCE N86°10'13"W 54.91 FEET; THENCE N74°00'00"W 167.73 FEET TO SAID EASTERLY RIGHT OF WAY LINE; THENCE ALONG SAID LINE N10°33'16"W 541.90 FEET TO THE POINT OF BEGINNING.
 CONTAINING 4.72 ACRES

PARCEL No. 2
 BEGINNING AT A POINT N89°16'44"E 1003.98 FEET ALONG THE SECTION LINE AND SOUTH 850.24 FEET FROM THE NORTHWEST CORNER OF SECTION 13 TOWNSHIP 13 SOUTH RANGE 9 EAST OF THE SALT LAKE BASE AND MERIDIAN.
 SAID POINT BEING ON THE WESTERLY LINE OF A FRONTAGE ROAD. THENCE ALONG SAID LINE S10°39'41"E 41.74 FEET; THENCE S69°28'13"W 135.70 FEET; THENCE N74°51'35"W 47.97 FEET; THENCE N23°38'30"E 136.89 FEET; THENCE S66°00'00"E 121.24 FEET TO THE POINT OF BEGINNING.
 CONTAINING 0.32 ACRES

PARCEL No. 3
 BEGINNING AT A POINT N89°16'44"E 1044.51 FEET ALONG THE SECTION LINE AND SOUTH 1066.05 FEET FROM THE NORTHWEST CORNER OF SECTION 13 TOWNSHIP 13 SOUTH RANGE 9 EAST OF THE SALT LAKE BASE AND MERIDIAN.
 SAID POINT BEING ON THE WESTERLY LINE OF A FRONTAGE ROAD. THENCE ALONG SAID LINE S11°03'40"E 58.95 FEET; THENCE N74°00'00"W 229.43 FEET; THENCE N44°55'20"E 86.65 FEET; THENCE S62°28'30"E 34.01 FEET; THENCE S52°20'01"E 55.57 FEET; THENCE S76°59'25"E 75.84 FEET TO THE POINT OF BEGINNING.
 CONTAINING 0.26 ACRES

SURVEYORS CERTIFICATE

I, ART F. BARKER, DO HEREBY DEPOSE AND SAY THAT I AM A REGISTERED LAND SURVEYOR IN THE STATE OF UTAH, AND I HOLD CERTIFICATE NUMBER 162812. I FURTHER CERTIFY THAT I HAVE MADE THE SURVEY SHOWN HEREWITH.



ART F. BARKER DATE: 2/20/07

**MERLE BRYNER PROPERTY
 HELPER UTAH
 ATTN: L.J. OLSEN 801 281-1340**

BARKER & ASSOCIATES
 SURVEYING & ENGINEERING SERVICES (435-637-2394 toll free 1-888-676-2394)
 P.O. BOX 43 WELLINGTON, UTAH 84542 email a.barker@emerytel.comnet


NORTH QUARTER CORNER
 SECTION 13
 T-13-S-R-9-E SLB&M.

2637.23'
 N89°16'44"E

650.27 feet
 BASIS OF BEARING
 N89°16'44"E

1157.72 feet

NORTH WEST CORNER
 SECTION 13
 T-13-S-R-9-E SLB&M.

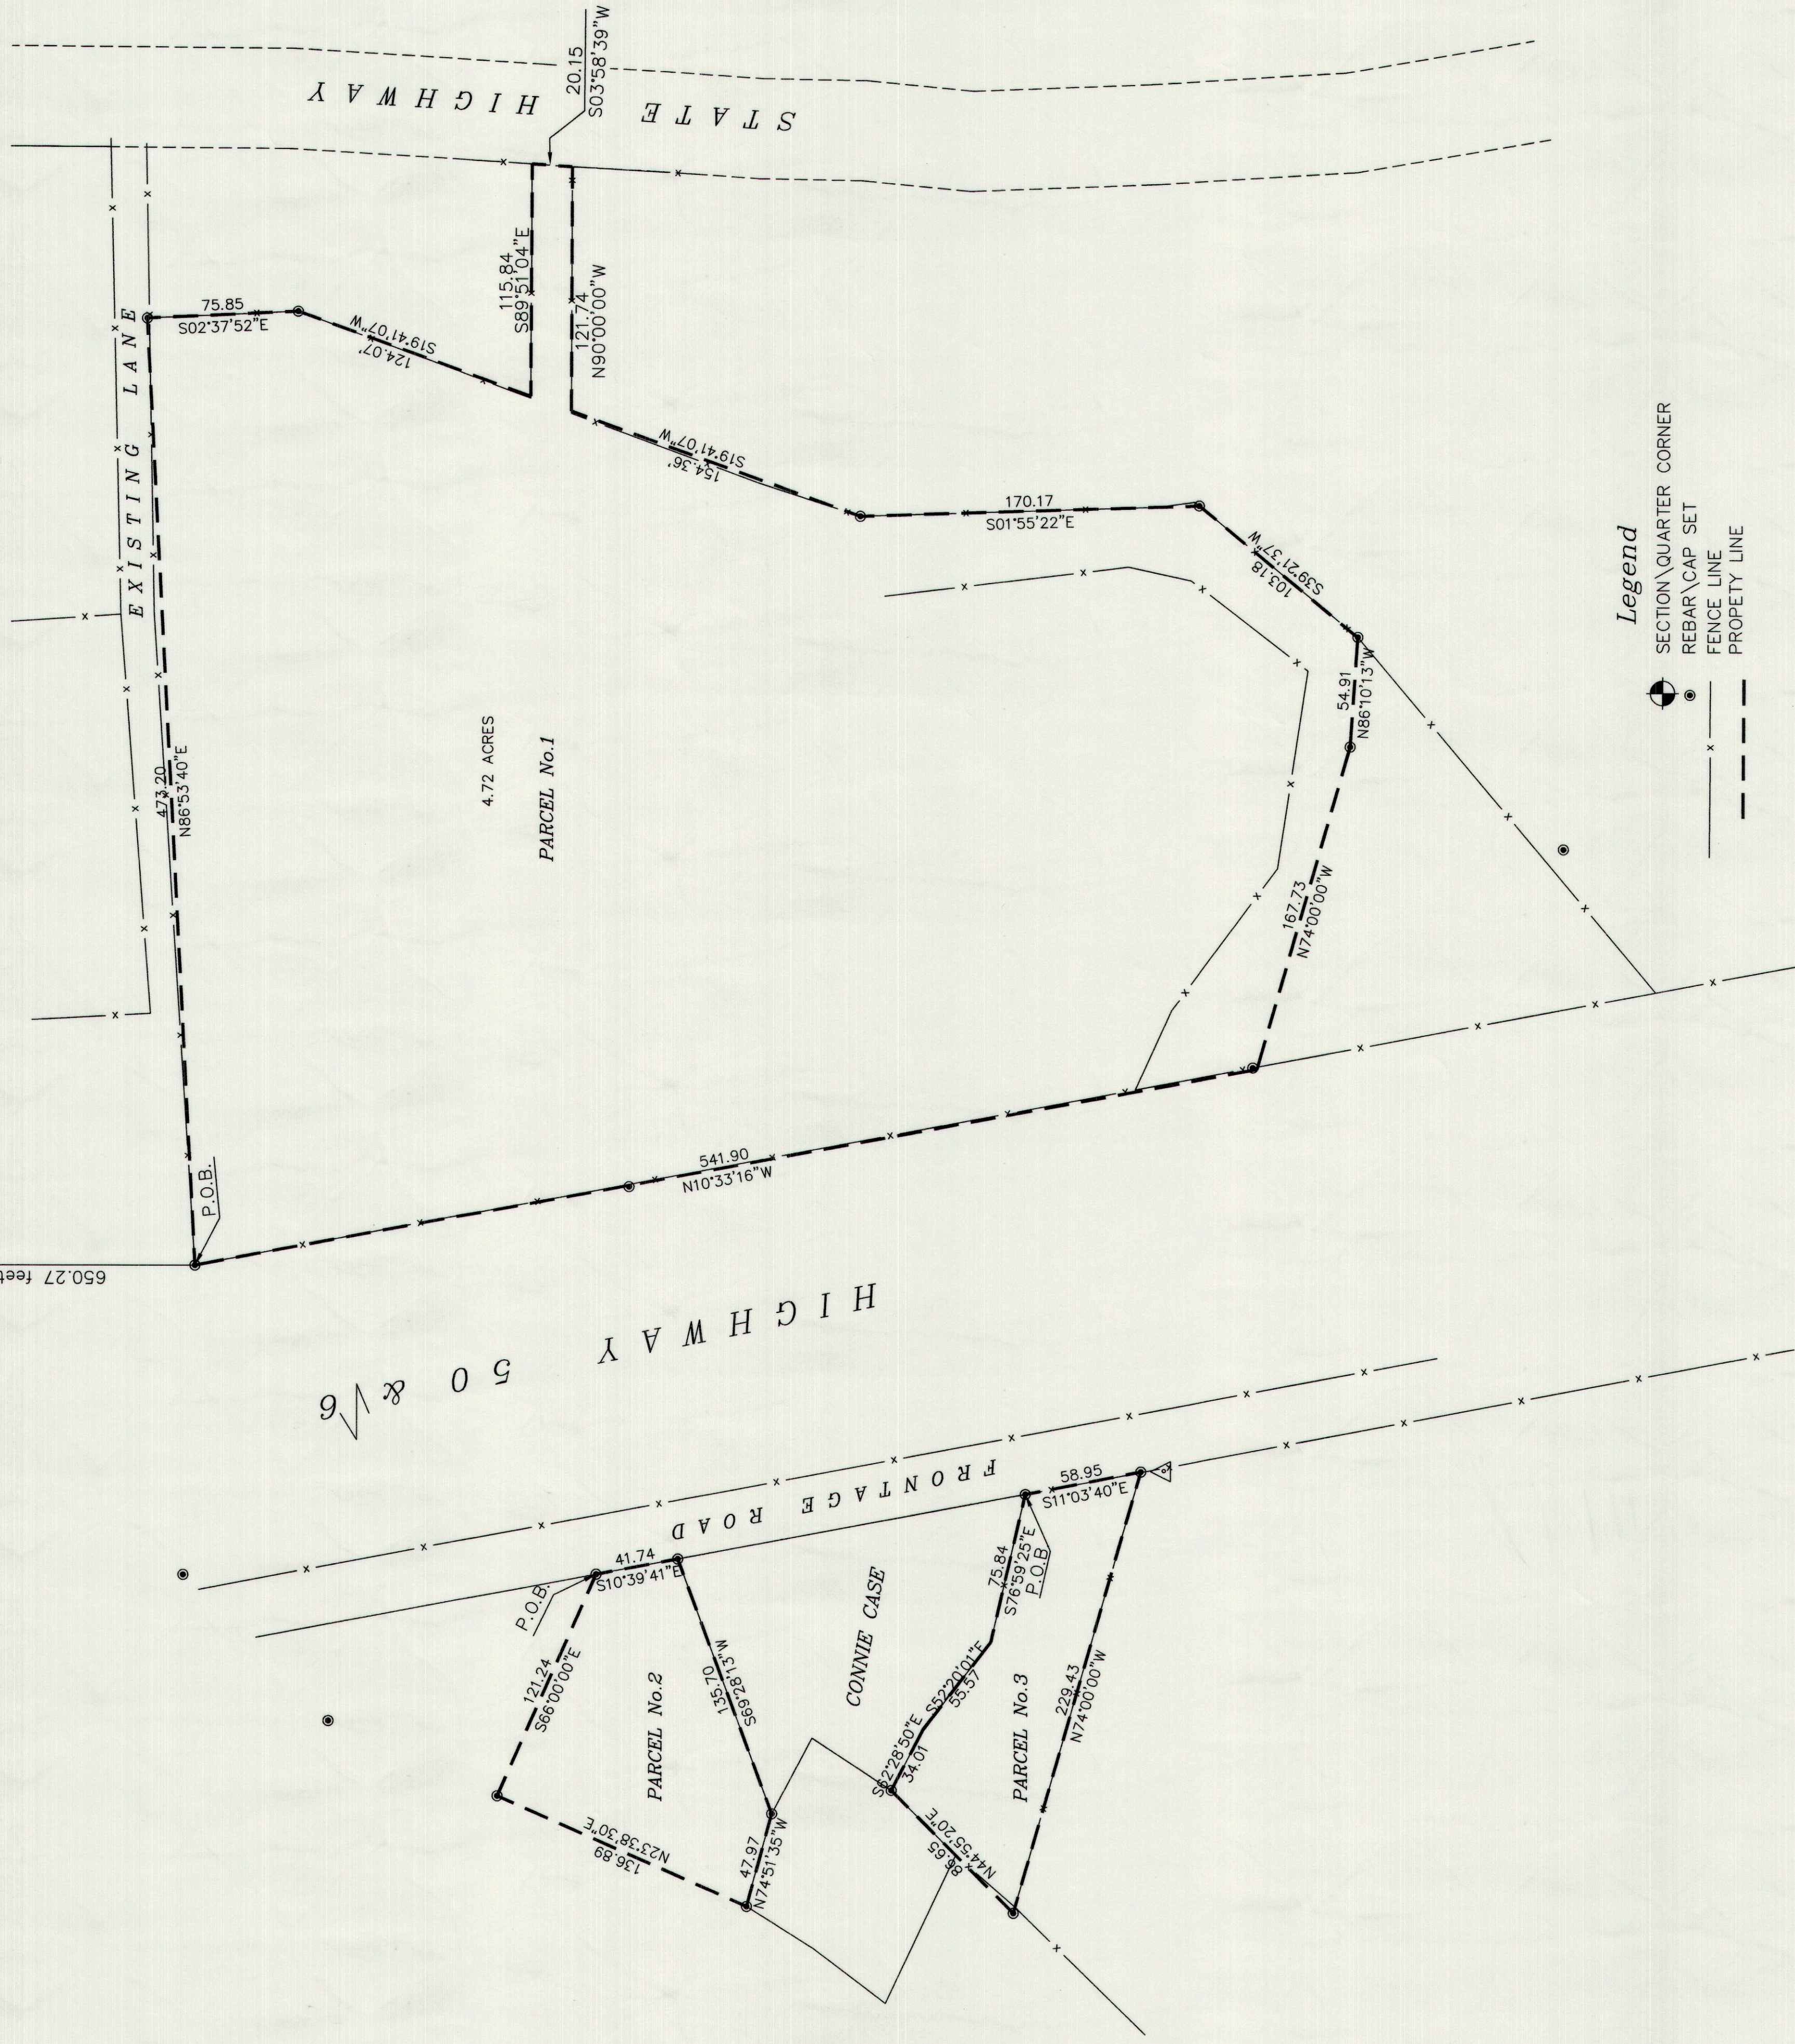

Legend
 SECTION QUARTER CORNER
 REBAR/CAP SET
 FENCE LINE
 PROPERTY LINE

BOUNDARY RESURVEY
 SECT. 13 T-13-S-R-9-E SLB&M.
 BARKER & ASSOC. NO. 26056 SHEET 1 OF 1