
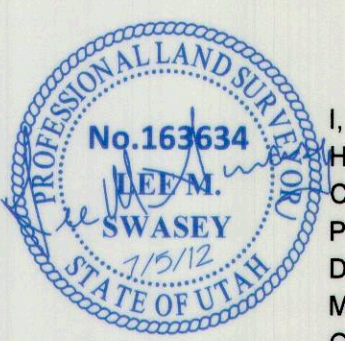


Ent 815605 Bk 773 Pg 574
 Date: 13-JUL-2012 2:23:12PM
 Fees: None
 Filed By: VB
 VIKKI BARNETT, Recorder
 CARBON COUNTY CORPORATION
 For: LEE SWASEY

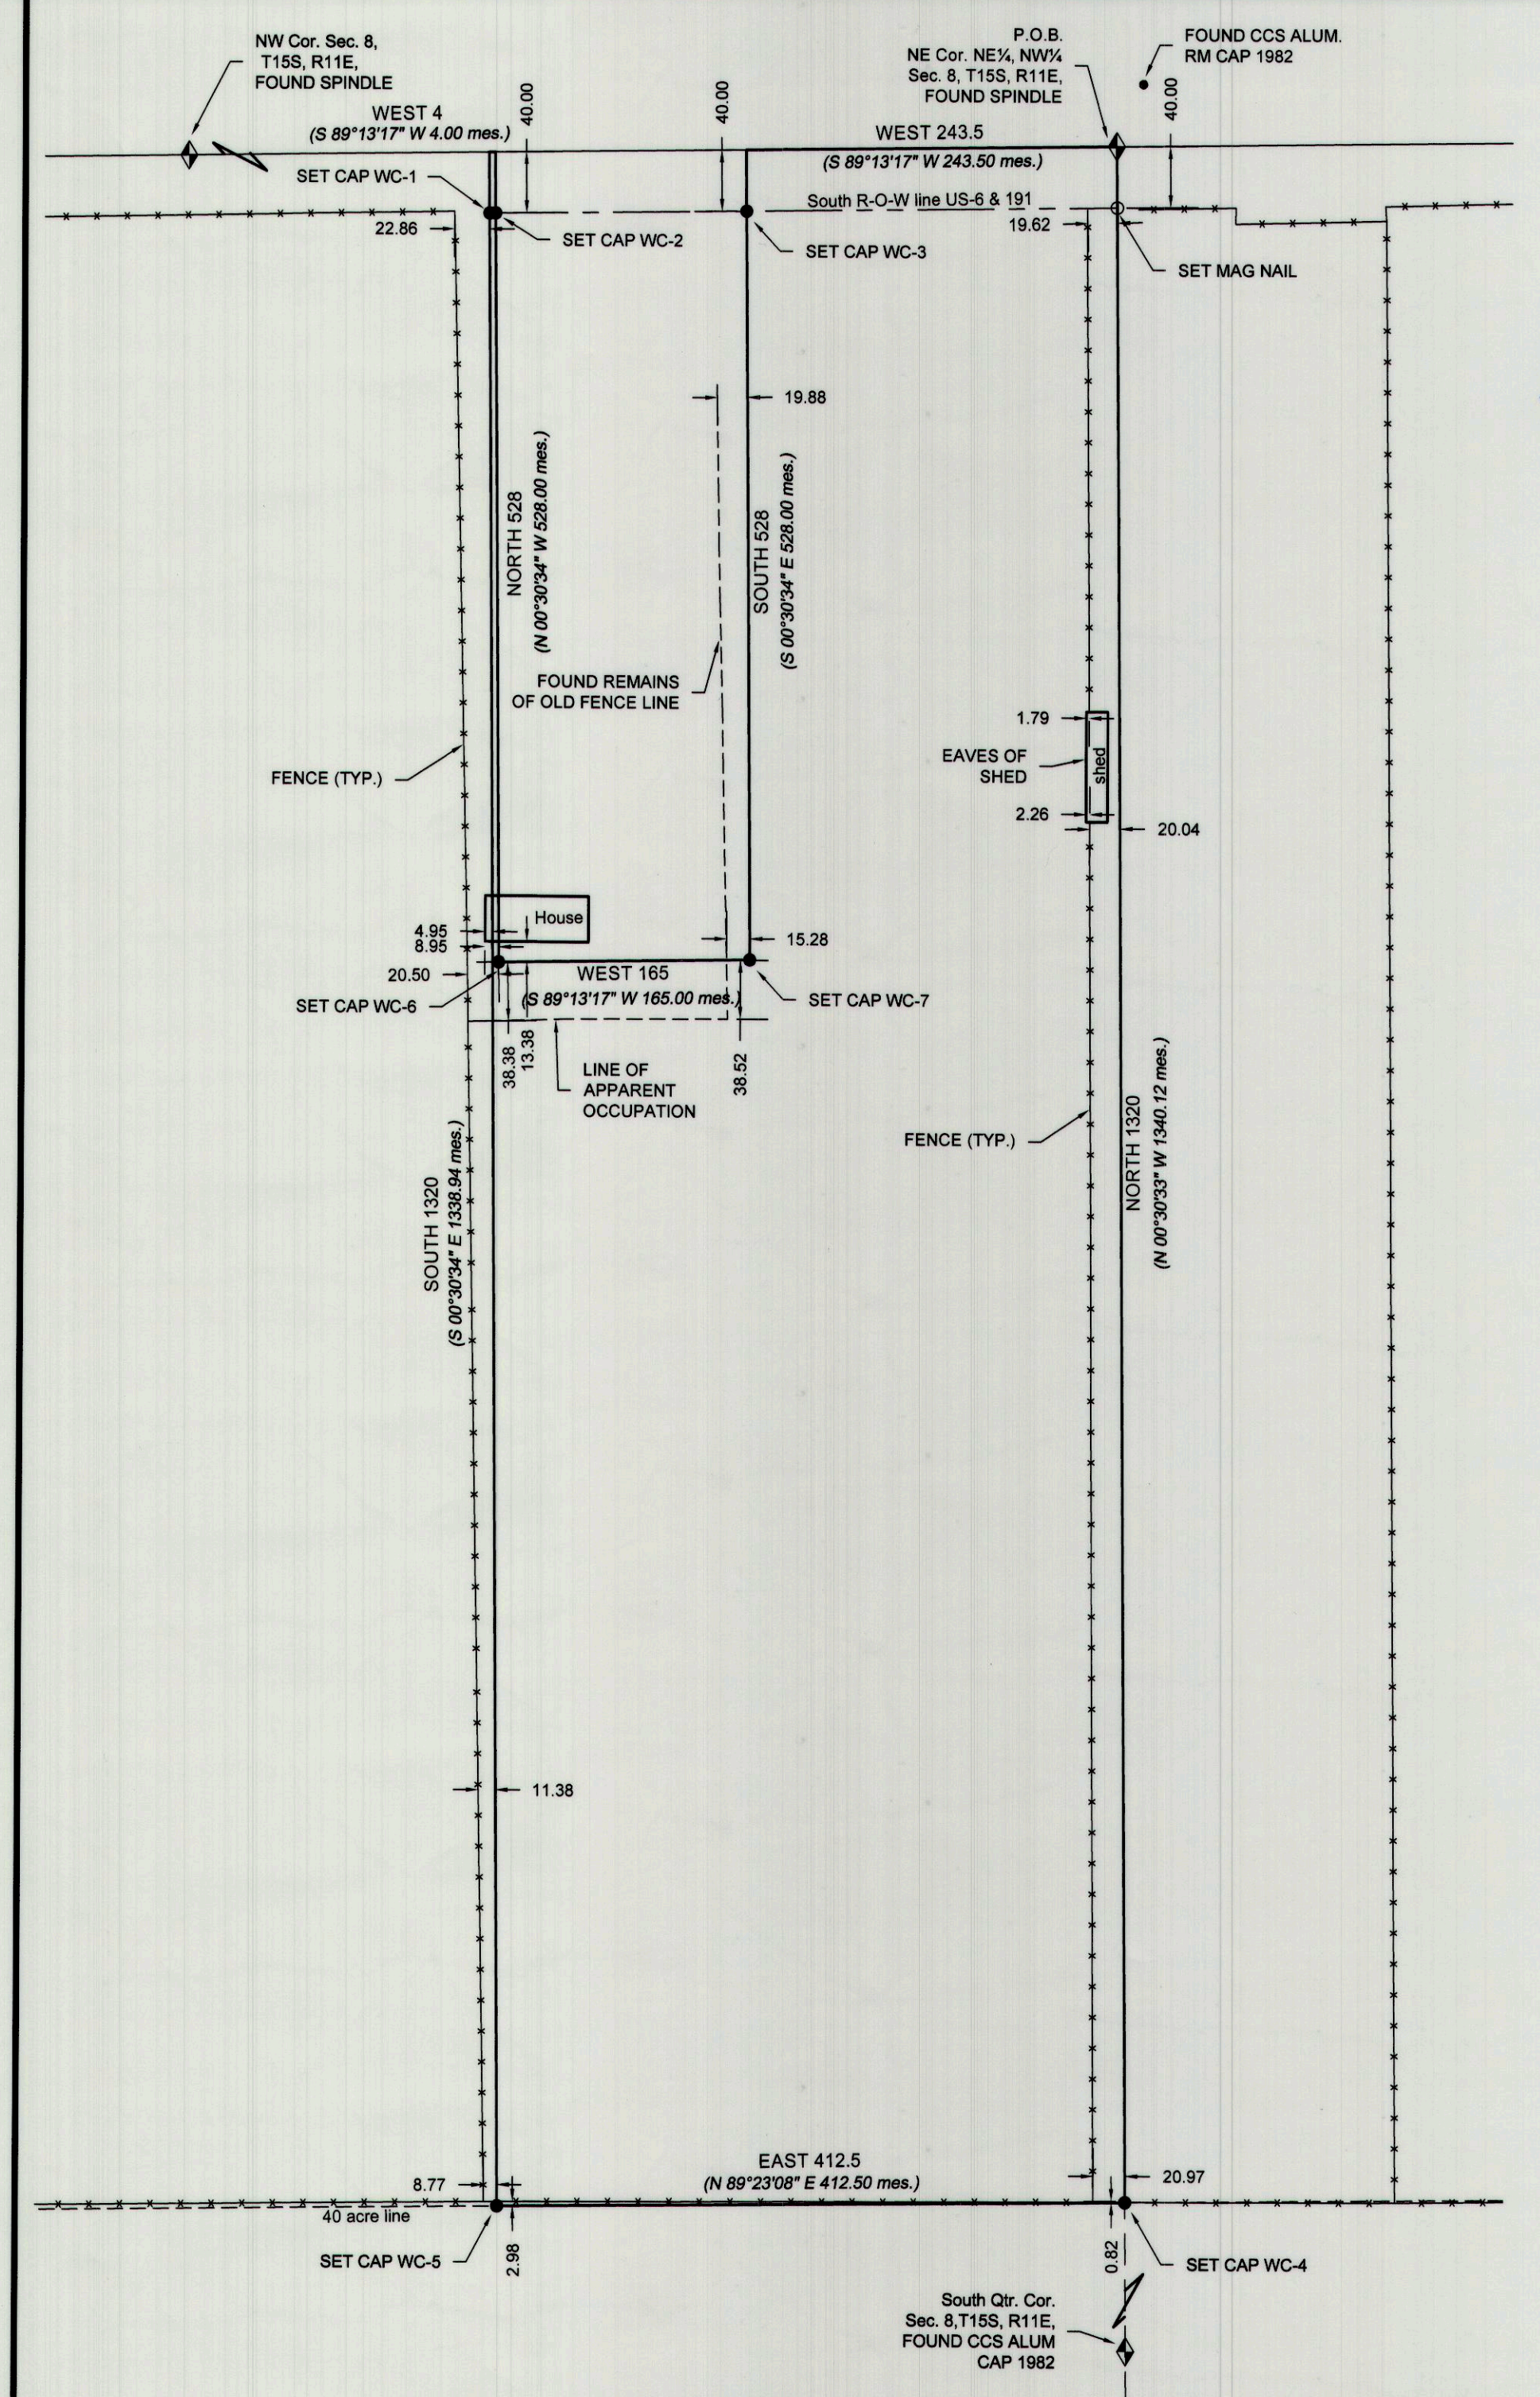

CERTIFICATE

I, LEE M. SWASEY, A PROFESSIONAL LAND SURVEYOR HOLDING UTAH CERTIFICATE NO. 163634, DO HEREBY CERTIFY THAT THE PLAT SHOWN HEREON HAS BEEN PREPARED FROM A FIELD SURVEY MADE UNDER MY DIRECTION AND CORRECTLY SHOWS THE DIMENSIONS AND MONUMENTS OF THE PROPERTY DESCRIBED TO THE BEST OF MY KNOWLEDGE AND BELIEF.

LOCATION OF SURVEY:
 Located within the Northeast quarter of the Northwest quarter of Section 8, T. 15 S., R. 11 E., SLB&M.


PROPERTY DESCRIPTION:
 Beginning at the Northeast corner of the Northeast quarter of the Northwest quarter of Section 8, Township 15 South, Range 11 East, Salt Lake Base and Meridian; thence West, 243.5 feet; thence South, 528 feet; thence West, 165 feet; thence North, 528 feet; thence West, 4 feet; thence South, 1320 feet; thence East, 412.5 feet; thence North, 1320 feet to the point of beginning. Less State Road.

BASIS OF BEARING:
 Basis of Bearing: For bearings measured (mes.), S 00°30'33" E between the North quarter corner and the South quarter corner of Section 8, T. 15 S., R. 11 E. SLB&M. as obtained from GPS observations.

PURPOSE OF SURVEY:
 Surveyed at the request of Wellington City to locate and monument the property described on a Quit Claim Deed recorded as entry number 00077778, Book 445, Page 637, Official Records of the Carbon County Recorder. The survey was based on found Section Monuments, the Section was subdivided in accordance with the BLM Manual of Surveying Instructions.

MONUMENTS FOUND:
 ♦ Denotes Section monument found.

MONUMENTS SET:
 ● Denotes a #5 rebar with a 1 1/2" aluminum cap set on top marked LMS J&T ENG LS 163634 and additionally stamped as shown on drawing.
 ○ Denotes a MAG nail set in Asphalt.

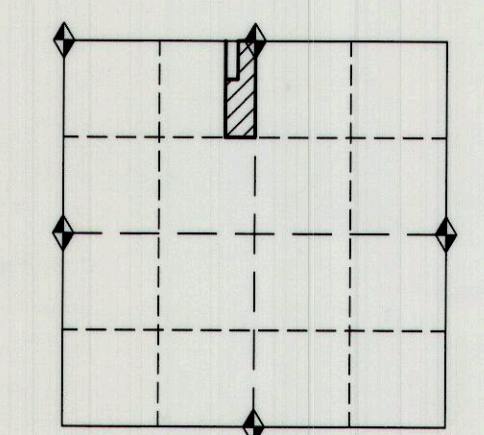

KEY MAP:
 SECTION 8, TOWNSHIP 15 SOUTH, RANGE 11 EAST

FILE
 T:\Projects Private Surveys\2012\Wellington City Property Survey

SECTION	TOWNSHIP	RANGE	DATE	SCALE
8	15 S.	11 E.	5-July-12	1" = 100'
LOTS	BLOCK	SURVEY		DRAWN BY
				L.M.S.

LEE M. SWASEY
 PROFESSIONAL LAND SURVEYOR 163634

phansen & cuttle ENGINEERING INC.
 P.O. Box 487, Castle Dale, UT 84513
 (435) 381-2523 Fax (435) 381-2522, e-mail jt@etv.net

SURVEY FOR
 WELLINGTON CITY
 P.O. BOX 559
 WELLINGTON, UTAH 84542