


Ent 0272008 bk 037 in 063
Page 02-06
Checked By: JRM
Filed By: JRM
CARRSON COUNTY RECORDS
CARRSON COUNTY, UTAH
FORSYTH TORGERSEN ENGINEERING


RECORD OF SURVEY FOR
C & H PROPERTIES, LLC
LOCATED IN SECTION 31, TOWNSHIP 12 SOUTH, RANGE 8 EAST, S18M, AND IN
SECTIONS 4, 5, 6, 7, 8, 9, & 10, TOWNSHIP 13 SOUTH, RANGE 8 EAST, S18M
CARRSON COUNTY, UTAH
SHEET 1 OF 2

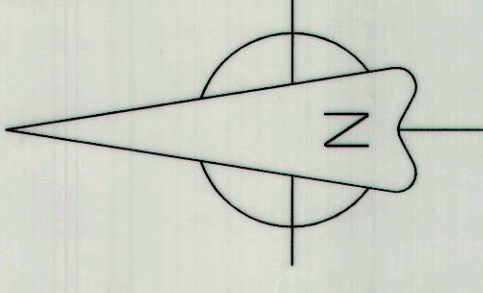

LEGEND
SURVEY PARCELS
SECTION LINE
1/4 SECTION LINE
1/16 SECTION LINE
DEED LINE
FENCE LINE
POWER LINE
UNPAVED ROAD
SECTION MONUMENT (G.L.O. BRASS CAP EXCEPT AS NOTED)
REBAR (NO CAP)
SET 5/8" REBAR & PLASTIC CAP MARKED "TORGERSEN ENG."
SURVEYOR'S POINT NUMBER

LINE	BEARING	DISTANCE
L1	N 01°39'02" E	752.90
L2	N 01°39'02" E	632.50
L3	not used	
L4	N 01°39'02" E	1258.39
L5	N 89°35'49" W	753.95
L6	N 89°35'49" W	262.51
L7	N 89°35'49" W	354.67
L8	N 89°35'49" W	789.64
L9	N 89°35'49" W	1476.72
L10	S 89°43'55" E	907.21
L11	N 89°43'55" W	282.23
L12	S 89°43'55" E	179.44
L13	S 89°43'55" E	1413.69
L14	N 89°43'55" W	28.97
L15	N 89°43'55" W	28.97
L16	N 89°43'55" W	28.97
L17	N 89°43'55" W	28.97
L18	N 00°01'11" W	1020.58
L19	N 00°01'11" W	316.98
L20	N 00°00'05" W	245.22
L21	not used	
L22	S 89°23'28" E	131.40
L23	S 89°23'28" W	1171.41
L24	N 2°37'17" W	341.89
L25	S 48°59'54" W	54.00
L26	S 41°00'06" E	15.00
L27	N 48°59'54" E	54.00
L28	S 59°22'55" E	65.39
L29	N 89°12'38" W	277.49
L30	S 89°12'38" E	401.29
L31	N 89°12'38" W	631.25
L32	S 89°01'54" W	610.64
L33	S 89°01'54" W	400.99
L34	S 89°01'54" W	305.43
L35	S 14°24'46" E	1367.90
L36	N 14°24'46" W	1366.62

NOTE:
SEE SHEET 2 FOR LEGAL
DESCRIPTIONS, NARRATIVE,
AND SURVEYOR'S CERTIFICATE.

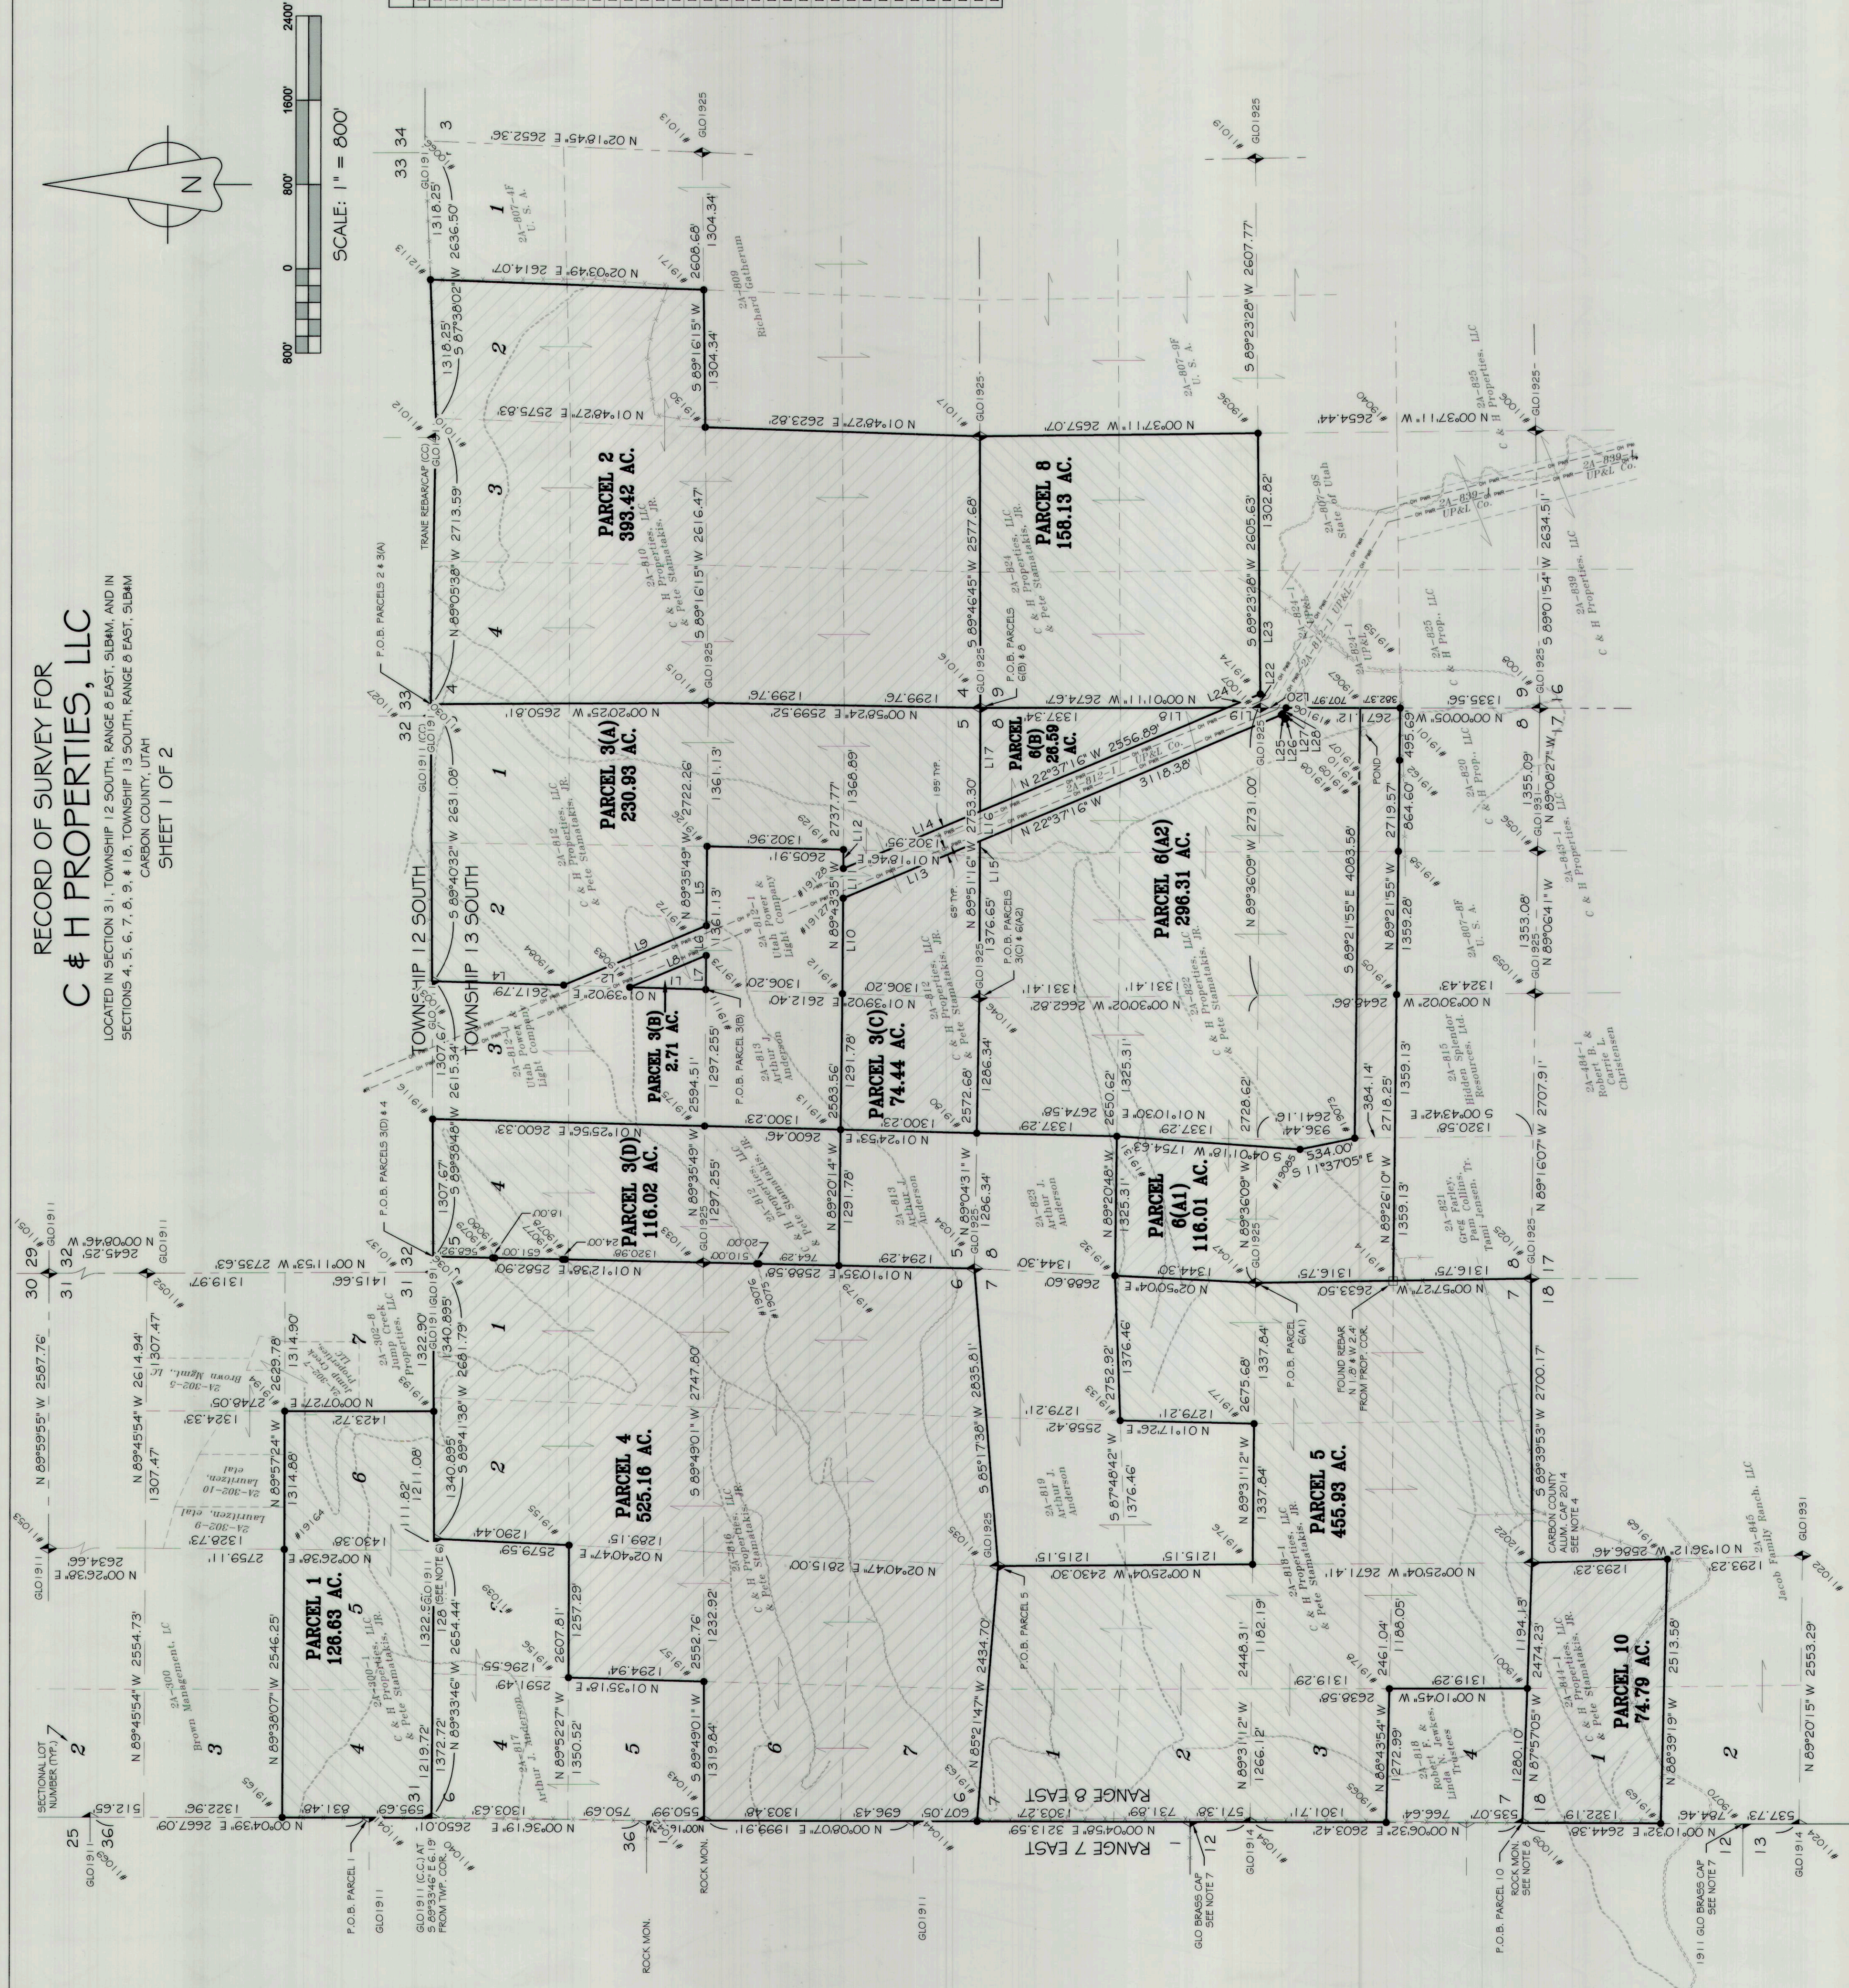

RECORD OF SURVEY FOR
C & H PROPERTIES, LLC
LOCATED IN SECTION 31, TOWNSHIP 12 SOUTH, RANGE 8 EAST, S18M, AND IN
SECTIONS 4, 5, 6, 7, 8, 9, & 10, TOWNSHIP 13 SOUTH, RANGE 8 EAST, S18M
CARRSON COUNTY, UTAH

TORGERSEN ENGINEERING
180 N. 100 E. SUITE E
RICHFIELD, UTAH 84701
OFFICE (435) 693-0081
FAX (435) 696-8797

SURVEY BY: GTT/JAS
DATE: 11/11/2014

DRAWING BY: GTT
DATE: 11-11-2014

CHECKED BY: RKT/JAS
DATE: 11-11-2014

SHEET 1 OF 2
Drawing # 1406CH-1

C & H Properties
013#
of 2