
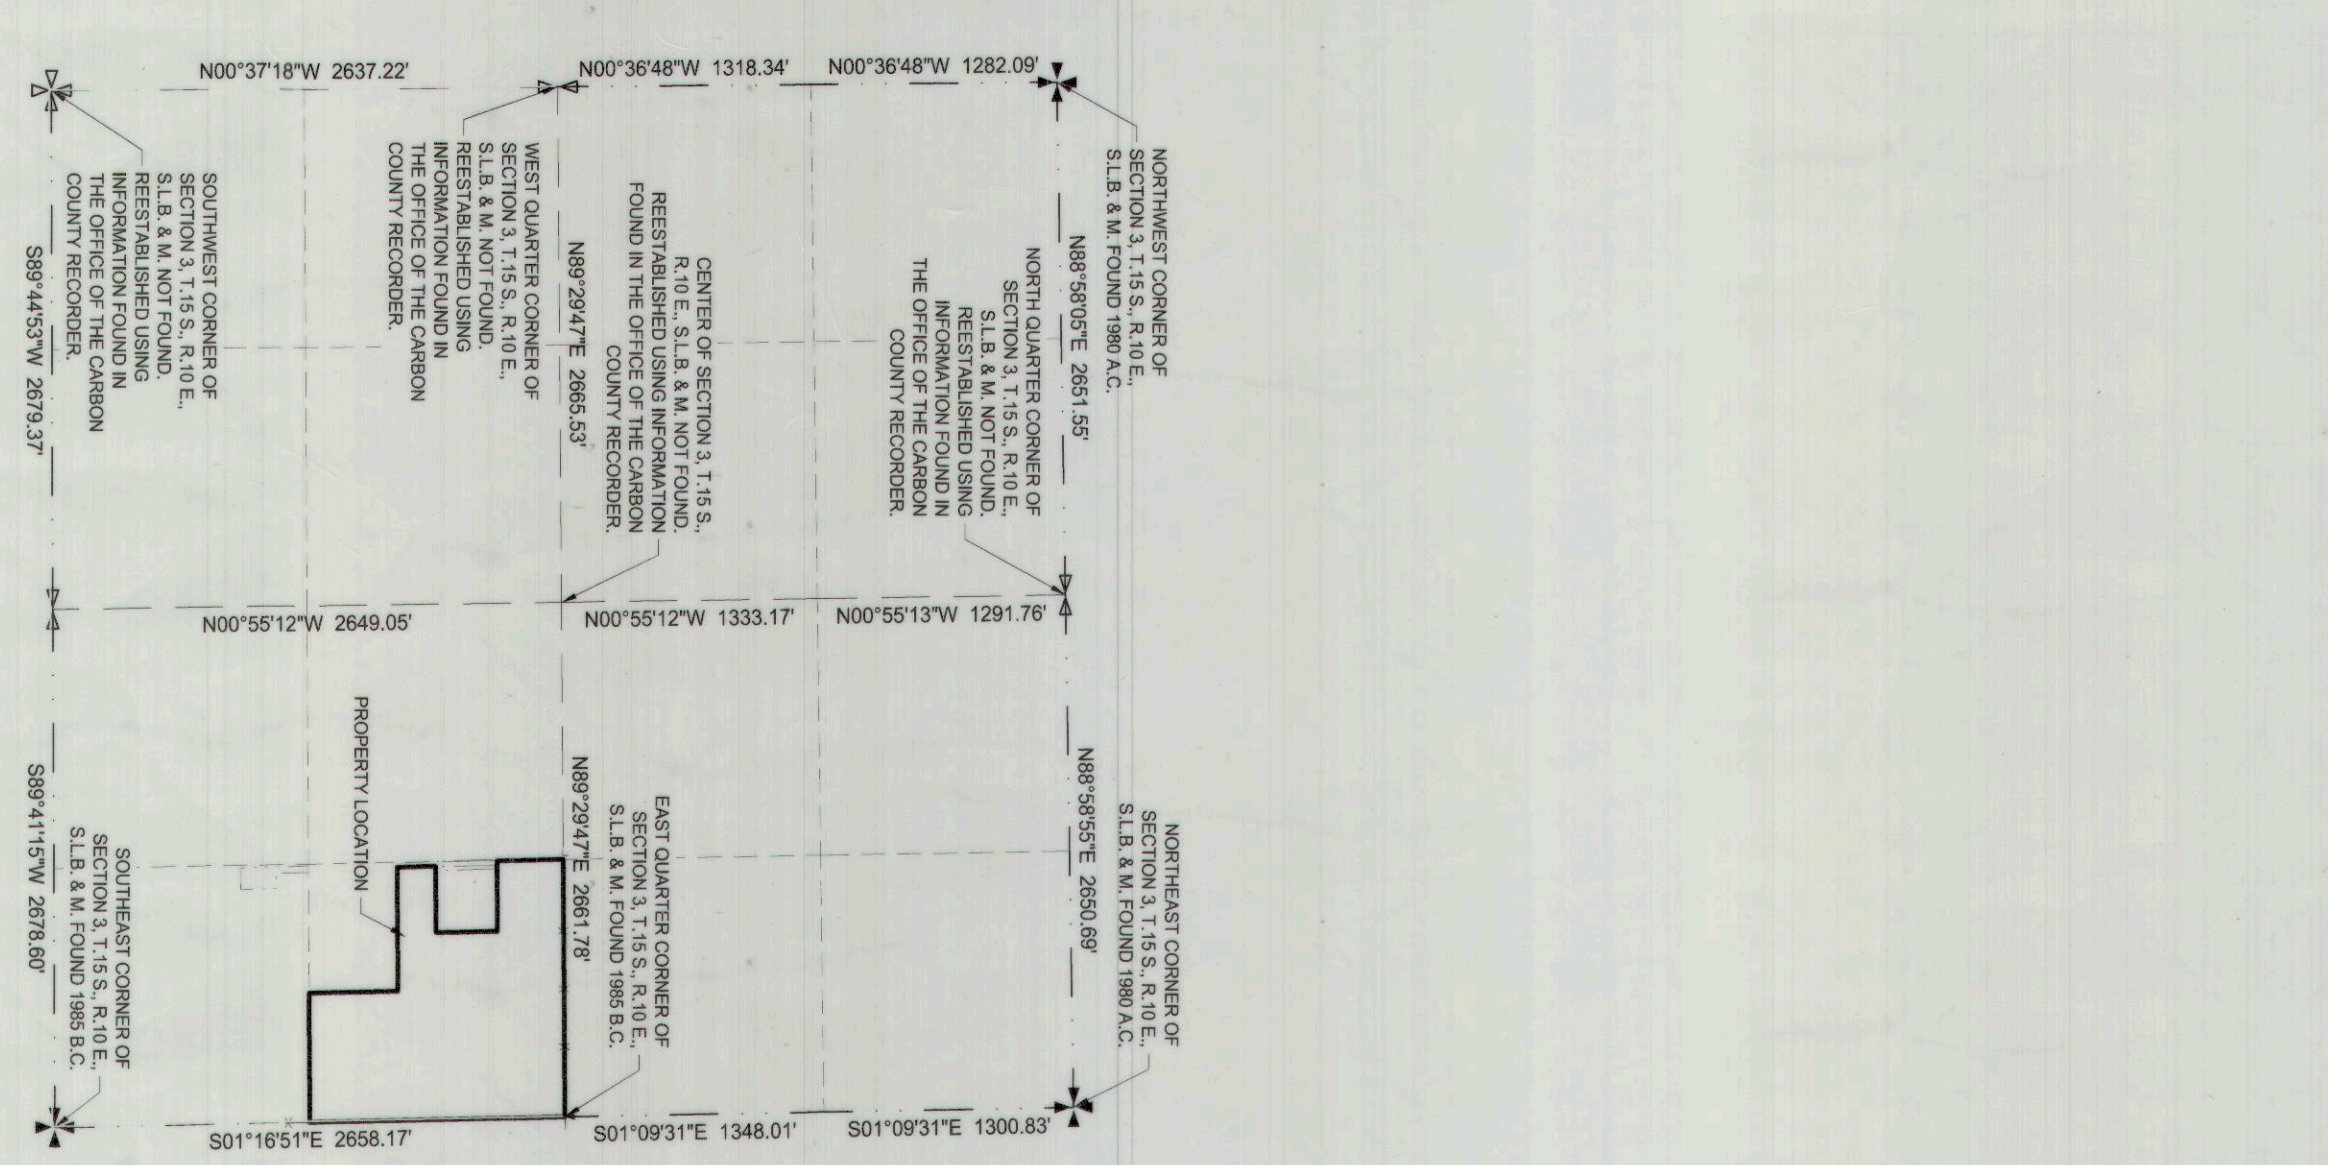
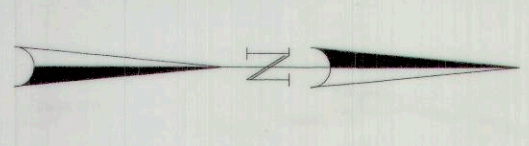


Sheldon, LLC. Record of Survey


Located in Section 3, T.15 S., R.10 E., S.L.B. & M.
 Carbon County, Utah
 2015

LEGEND

- SURVEYED BOUNDARY LINE
- PREVIOUS SURVEY BOUNDARY
- SECTION LINE
- QUARTER SECTION LINE
- 40 ACRE LINE
- DEED LINE
- EXISTING FENCE
- SET REBAR WITH PLASTIC CAP
- FOUND EXISTING SURVEY MONUMENT AS NOTED UNLESS OTHERWISE NOTED
- △ FOUND SECTION CORNER AS NOTED
- △ FOUND QUARTER SECTION CORNER AS NOTED
- △ FOUND QUARTER SECTION CORNER AS NOTED
- △ FOUND QUARTER SECTION CORNER REESTABLISHED AS NOTED
- △ FOUND QUARTER SECTION CORNER REESTABLISHED AS NOTED

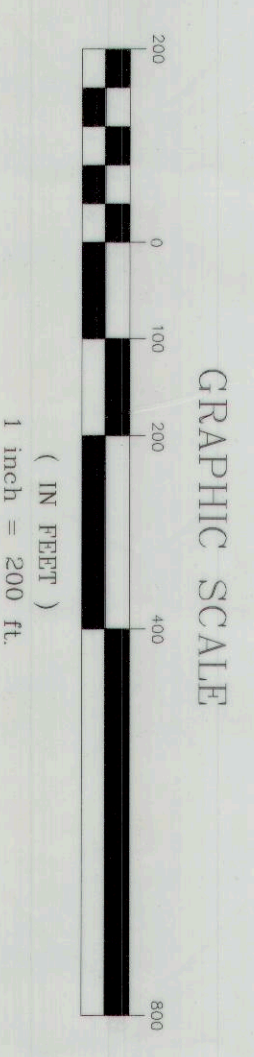

SECTION BREAKDOWN
 SECTION 3, T.15 S., R.10 E., S.L.B. & M.
 NOT TO SCALE

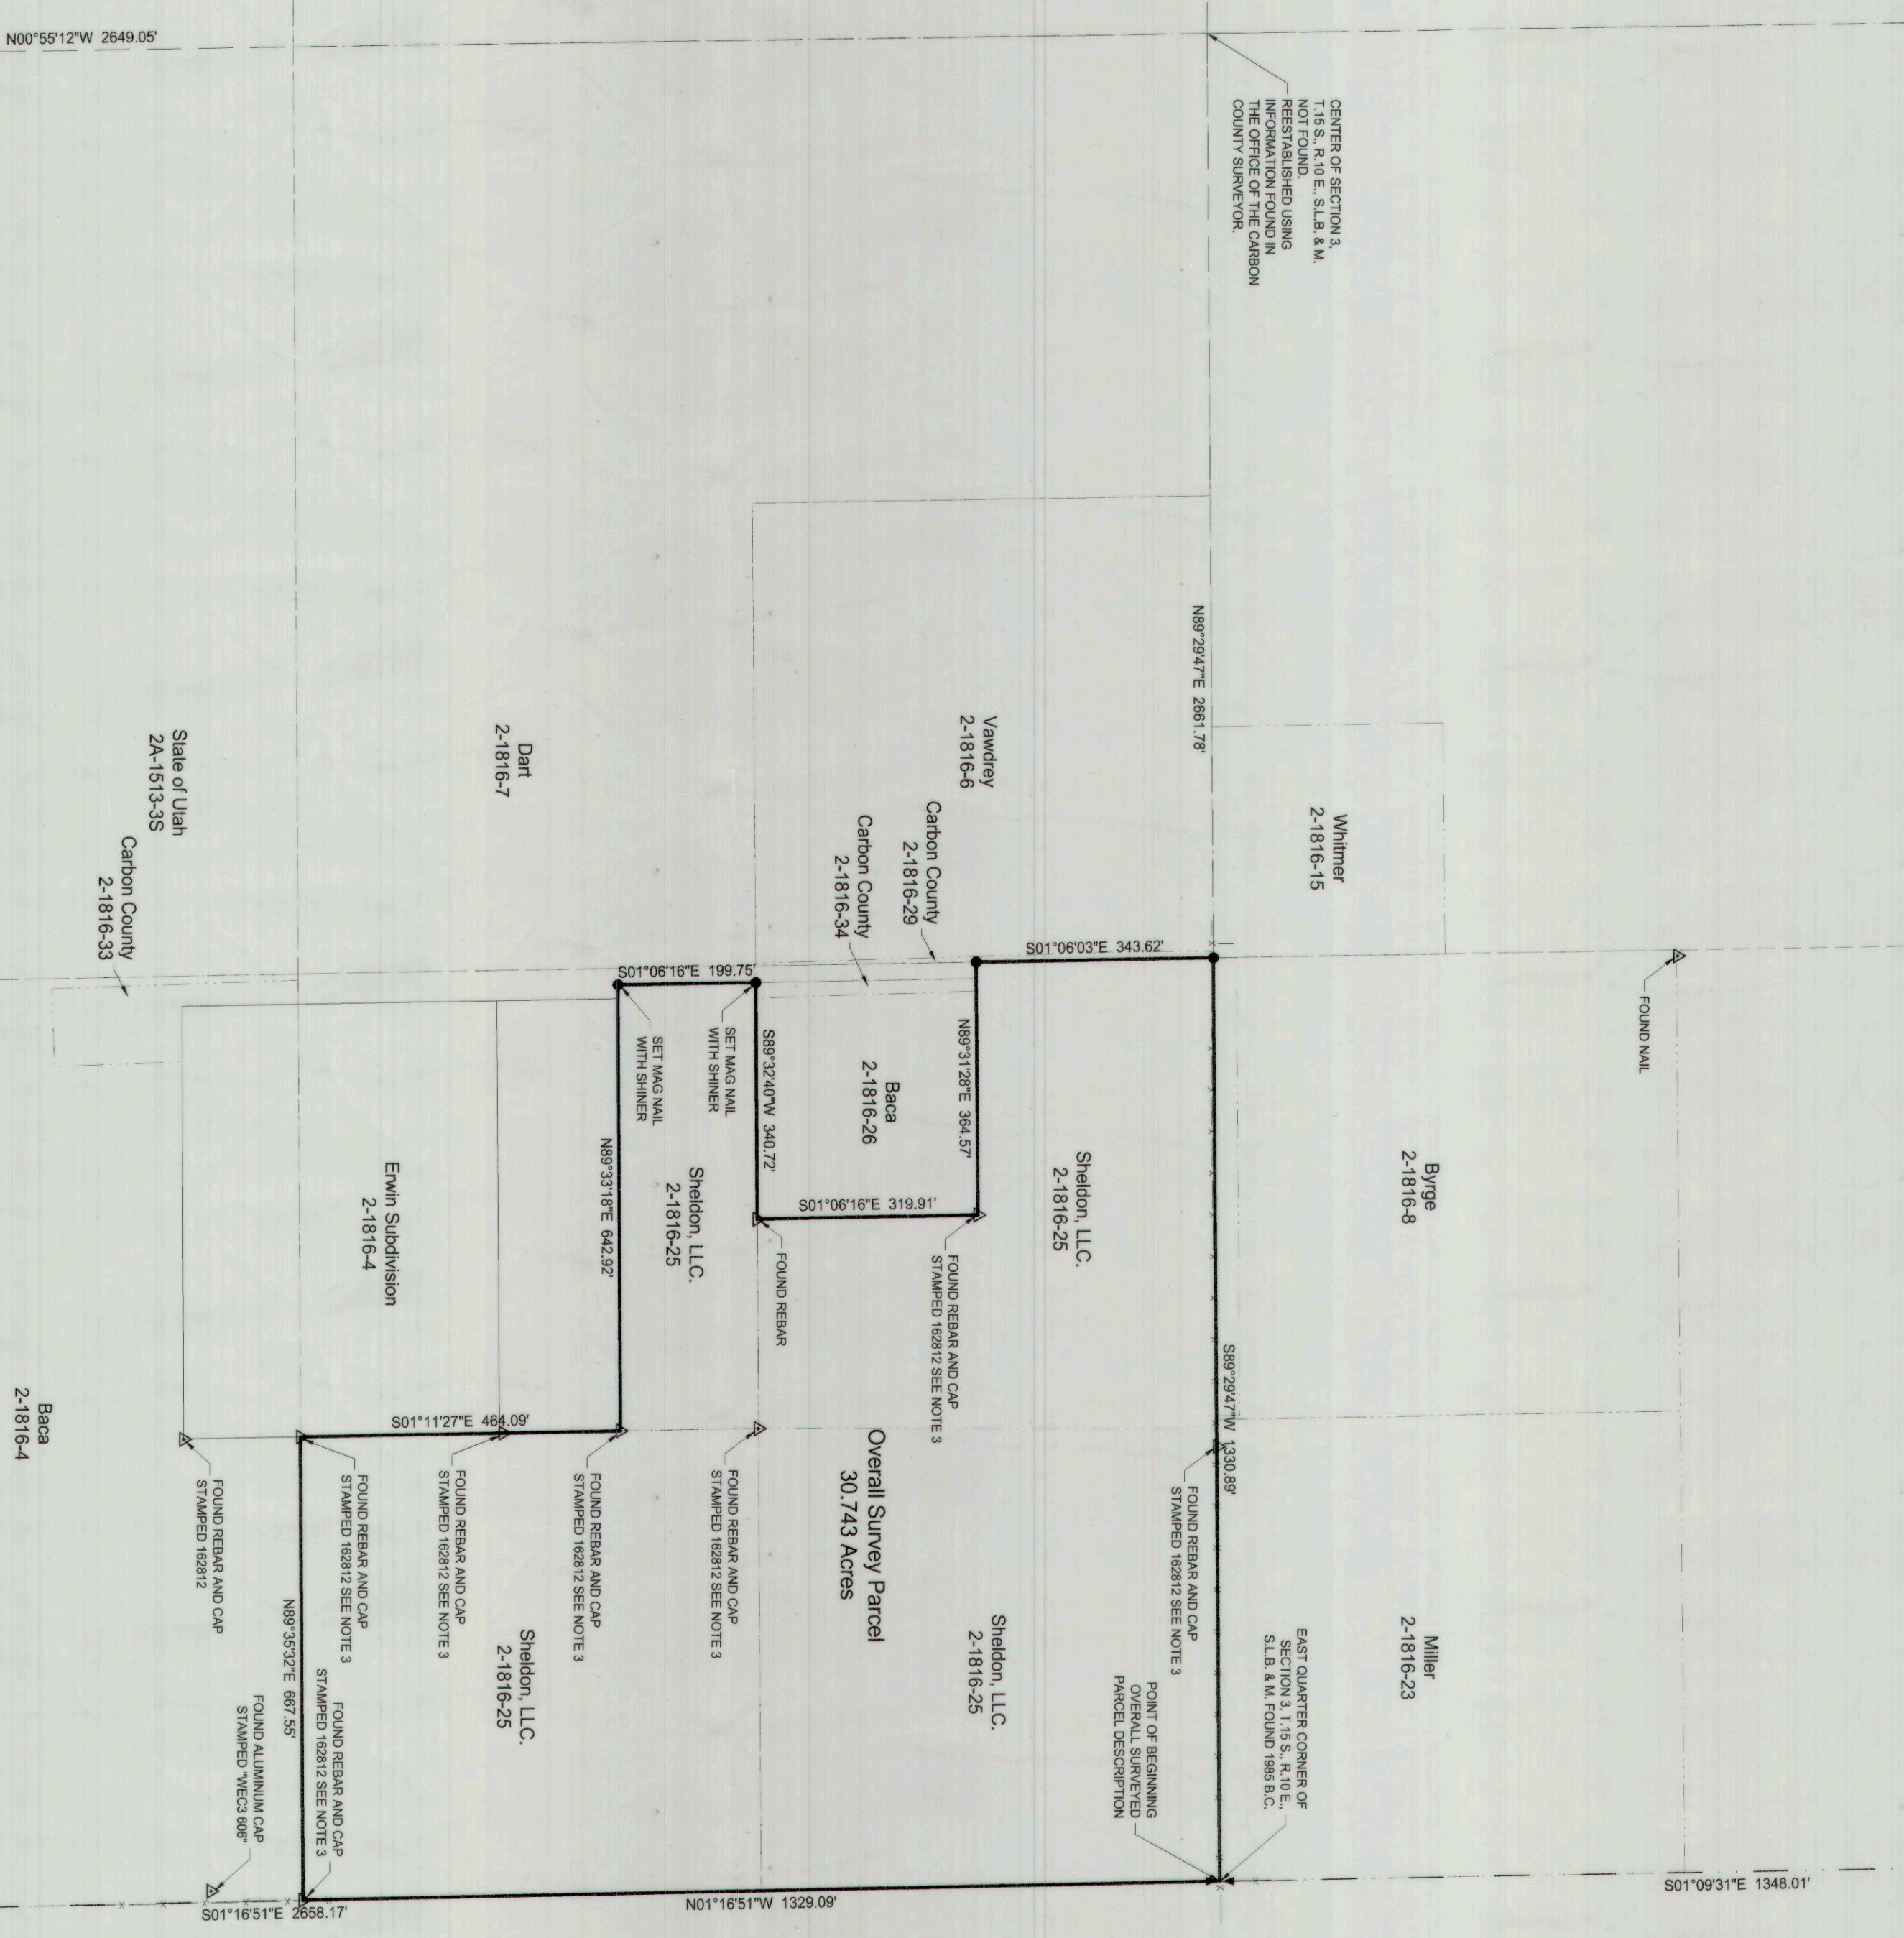

DEED DESCRIPTIONS

BOOK 422 PAGES 576-577
 THE NORTH ONE-HALF OF THE NORTHEAST QUARTER OF THE SOUTHEAST QUARTER OF SECTION 3, TOWNSHIP 15 SOUTH, RANGE 10 EAST, SALT LAKE BASE AND MERIDIAN

BOOK 439 PAGES 498-497
 BEGINNING AT A POINT WHICH LIES SOUTH 89°30'03\"/>

OVERALL SURVEYED PARCEL DESCRIPTION

BEGINNING AT THE EAST QUARTER CORNER OF SECTION 3, T.15 S., R.10 E., S.L.B. & M. CORNER OF THE NORTHEAST QUARTER OF THE SOUTHEAST QUARTER OF SAID SECTION 3, THENCE ALONG THE 40 ACRE LINE, S01°06'10\"/>


NOTES

1. THE PURPOSE OF THIS SURVEY WAS TO LOCATE AND STAKE CERTAIN CORNERS OF THE HERETOFORE DESCRIBED PARCEL OF LAND.
2. BASIS OF BEARING USED WAS S01°03'11\"/>

SURVEYORS CERTIFICATE

I, TREVOR R. DAVIS, A REGISTERED LAND SURVEYOR AS PRESCRIBED BY THE LAWS OF THE STATE OF UTAH, DO HEREBY CERTIFY THAT THE SURVEY SHOWN HEREON WAS MADE UNDER MY DIRECTION.

I FURTHER CERTIFY THAT THIS PLAN CORRECTLY SHOWS THE DIMENSIONS OF THE PROPERTY SURVEYED.

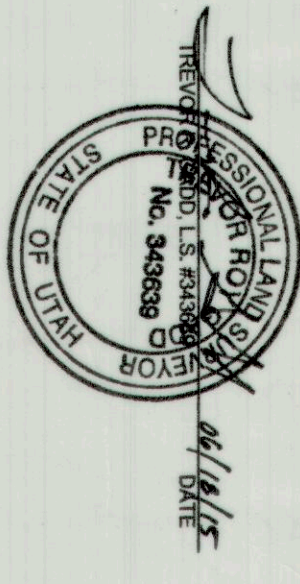

PREPARED BY:
Jones & DeWille Engineering, Inc.
 CIVIL ENGINEERING - SURVEYING - TESTING - GIS - ENVIRONMENTAL

1.800.748.5275 www.jonesanddewille.com

PROJECT NUMBER: 1412-2342 FILE NAME: h:\p\proj\1412-2342\dwg\1412-2342 Survey.dwg
 SURVEYED BY: JMW DRAWN BY: TRG UNDATED: 02/20/2015 PLOTTED: 02/20/2015

Record of Survey for Sheldon, LLC.
 Carbon County, Utah
 Scale: 1" = 200'

3-15-10 #615

#615