
Ent 829630 Bk 849 Pg 15
Date: 19-AUG-2015 8:50:31AM
Fee: \$10.00 Check Filed By: CR
CARBON COUNTY RECORDER, Recorder
CARBON COUNTY CORPORATION
For: CODY WARE

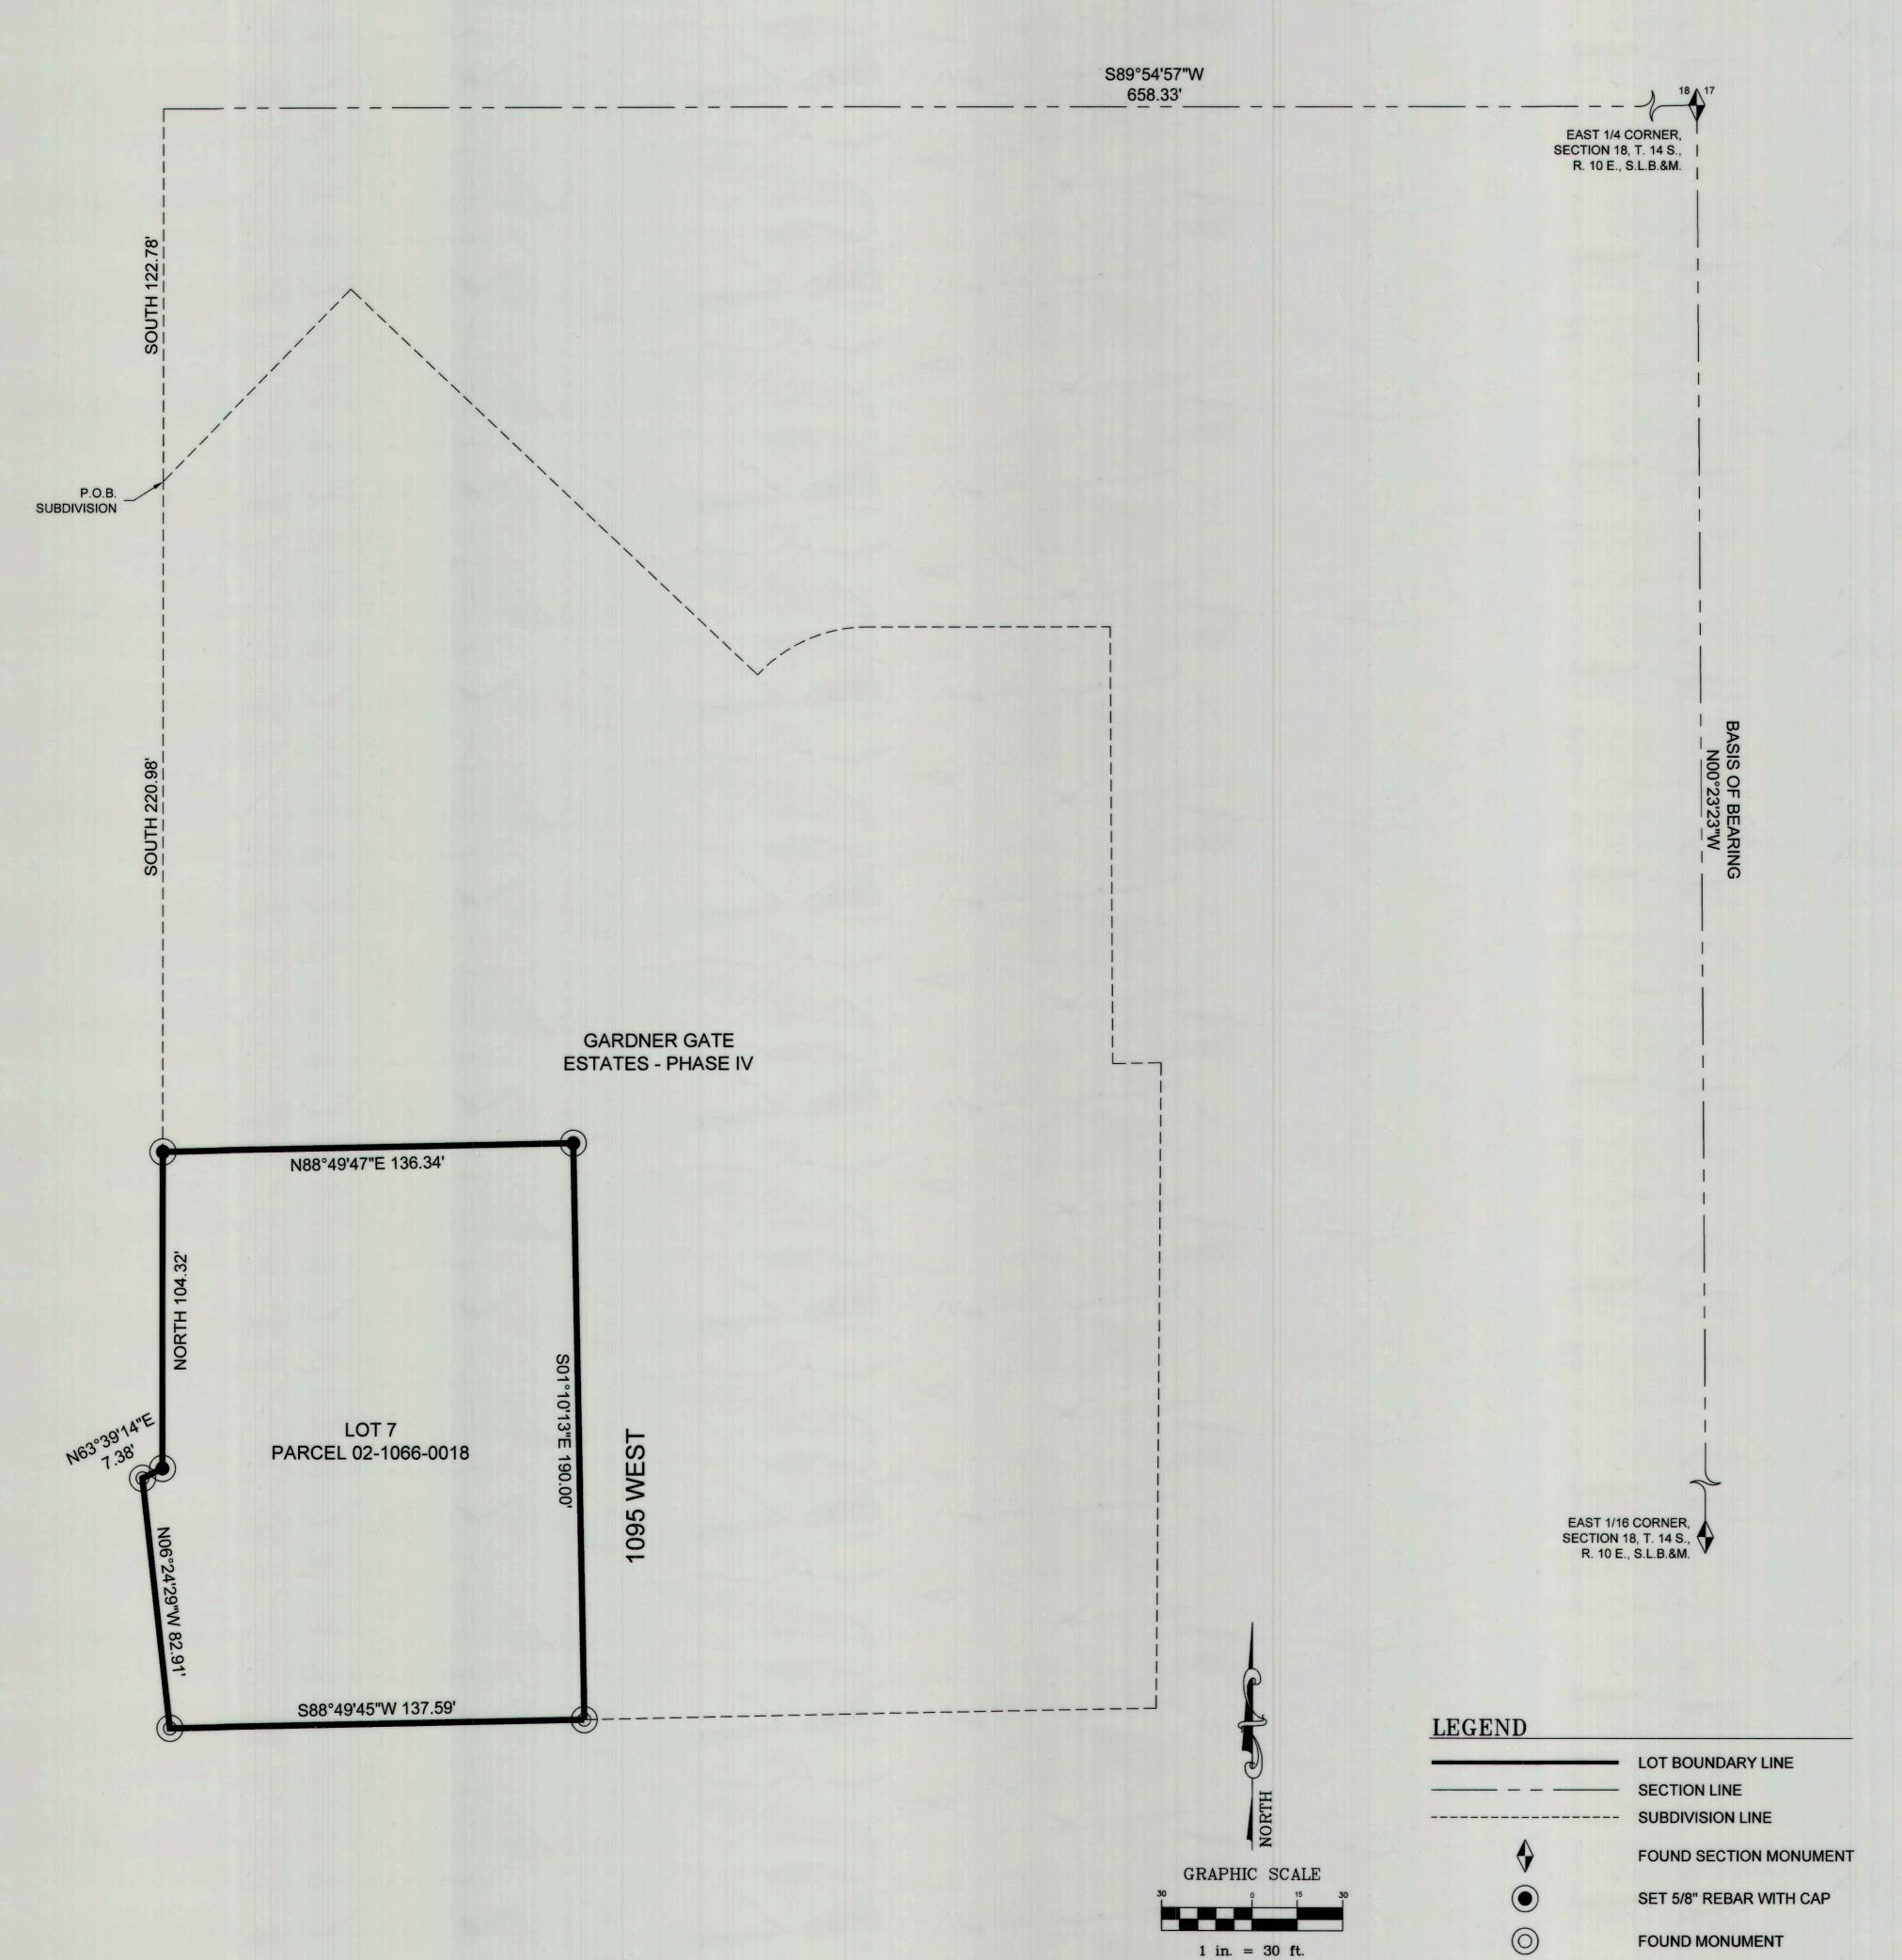

NARRATIVE


THE PURPOSE OF THIS SURVEY IS TO LOCATE THE BOUNDARY OF LOT 7 OF THE GARDNER GATE ESTATES - PHASE IV SUBDIVISION PLAT (PARCEL 02-1066-0018).

THE BASIS OF BEARING USED FOR THIS SURVEY IS SOUTH 00°23'23" EAST BETWEEN THE EAST QUARTER CORNER AND THE EAST 1/16 CORNER OF SECTION 18, TOWNSHIP 14 SOUTH, RANGE 10 EAST, SALT LAKE BASE AND MERIDIAN.

CERTIFICATE OF SURVEY

I, M. CODY WARE, DO HEREBY CERTIFY THAT I AM A REGISTERED LAND SURVEYOR, CERTIFICATE NO. 4940688 AS PRESCRIBED BY THE LAWS OF THE STATE OF UTAH. I FURTHER CERTIFY THAT I HAVE MADE A SURVEY OF THE TRACT OF GROUND SHOWN AND THAT IT IS TRUE AND CORRECT TO THE BEST OF MY KNOWLEDGE. IT DOES NOT PURPORT TO SHOW ALL EASEMENTS OF RECORD, NOR IS IT PROOF OF OWNERSHIP.

DATE: August 18, 2015

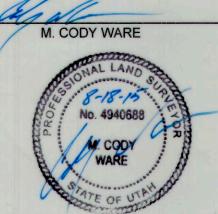

TOWNSHIP 14 SOUTH, RANGE 10 EAST, S.L.B.&M.

