


Sec 31 T3S R10E 667#
Lehman, Mike

SURVEYORS CERTIFICATE:

I, ART F. BARKER, HEREBY DEPOSE AND SAY THAT I AM A REGISTERED LAND SURVEYOR AS PRESCRIBED BY THE LAWS OF THE STATE OF UTAH, AND HOLD CERTIFICATE NUMBER 162812. I FURTHER CERTIFY THAT I HAVE MADE THE SURVEY SHOWN HEREIN WITH CARE AND ACCURACY.

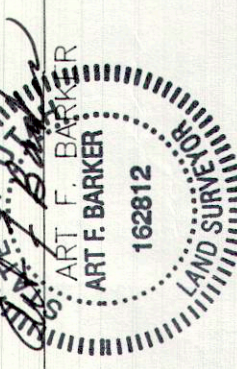



2/27/96
DATE

PROPERTY OWNER

I HAVE REVIEWED AND DO APPROVE

DATE

RANGE 10 EAST

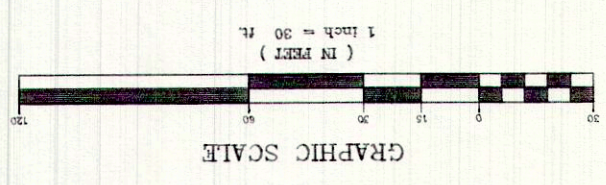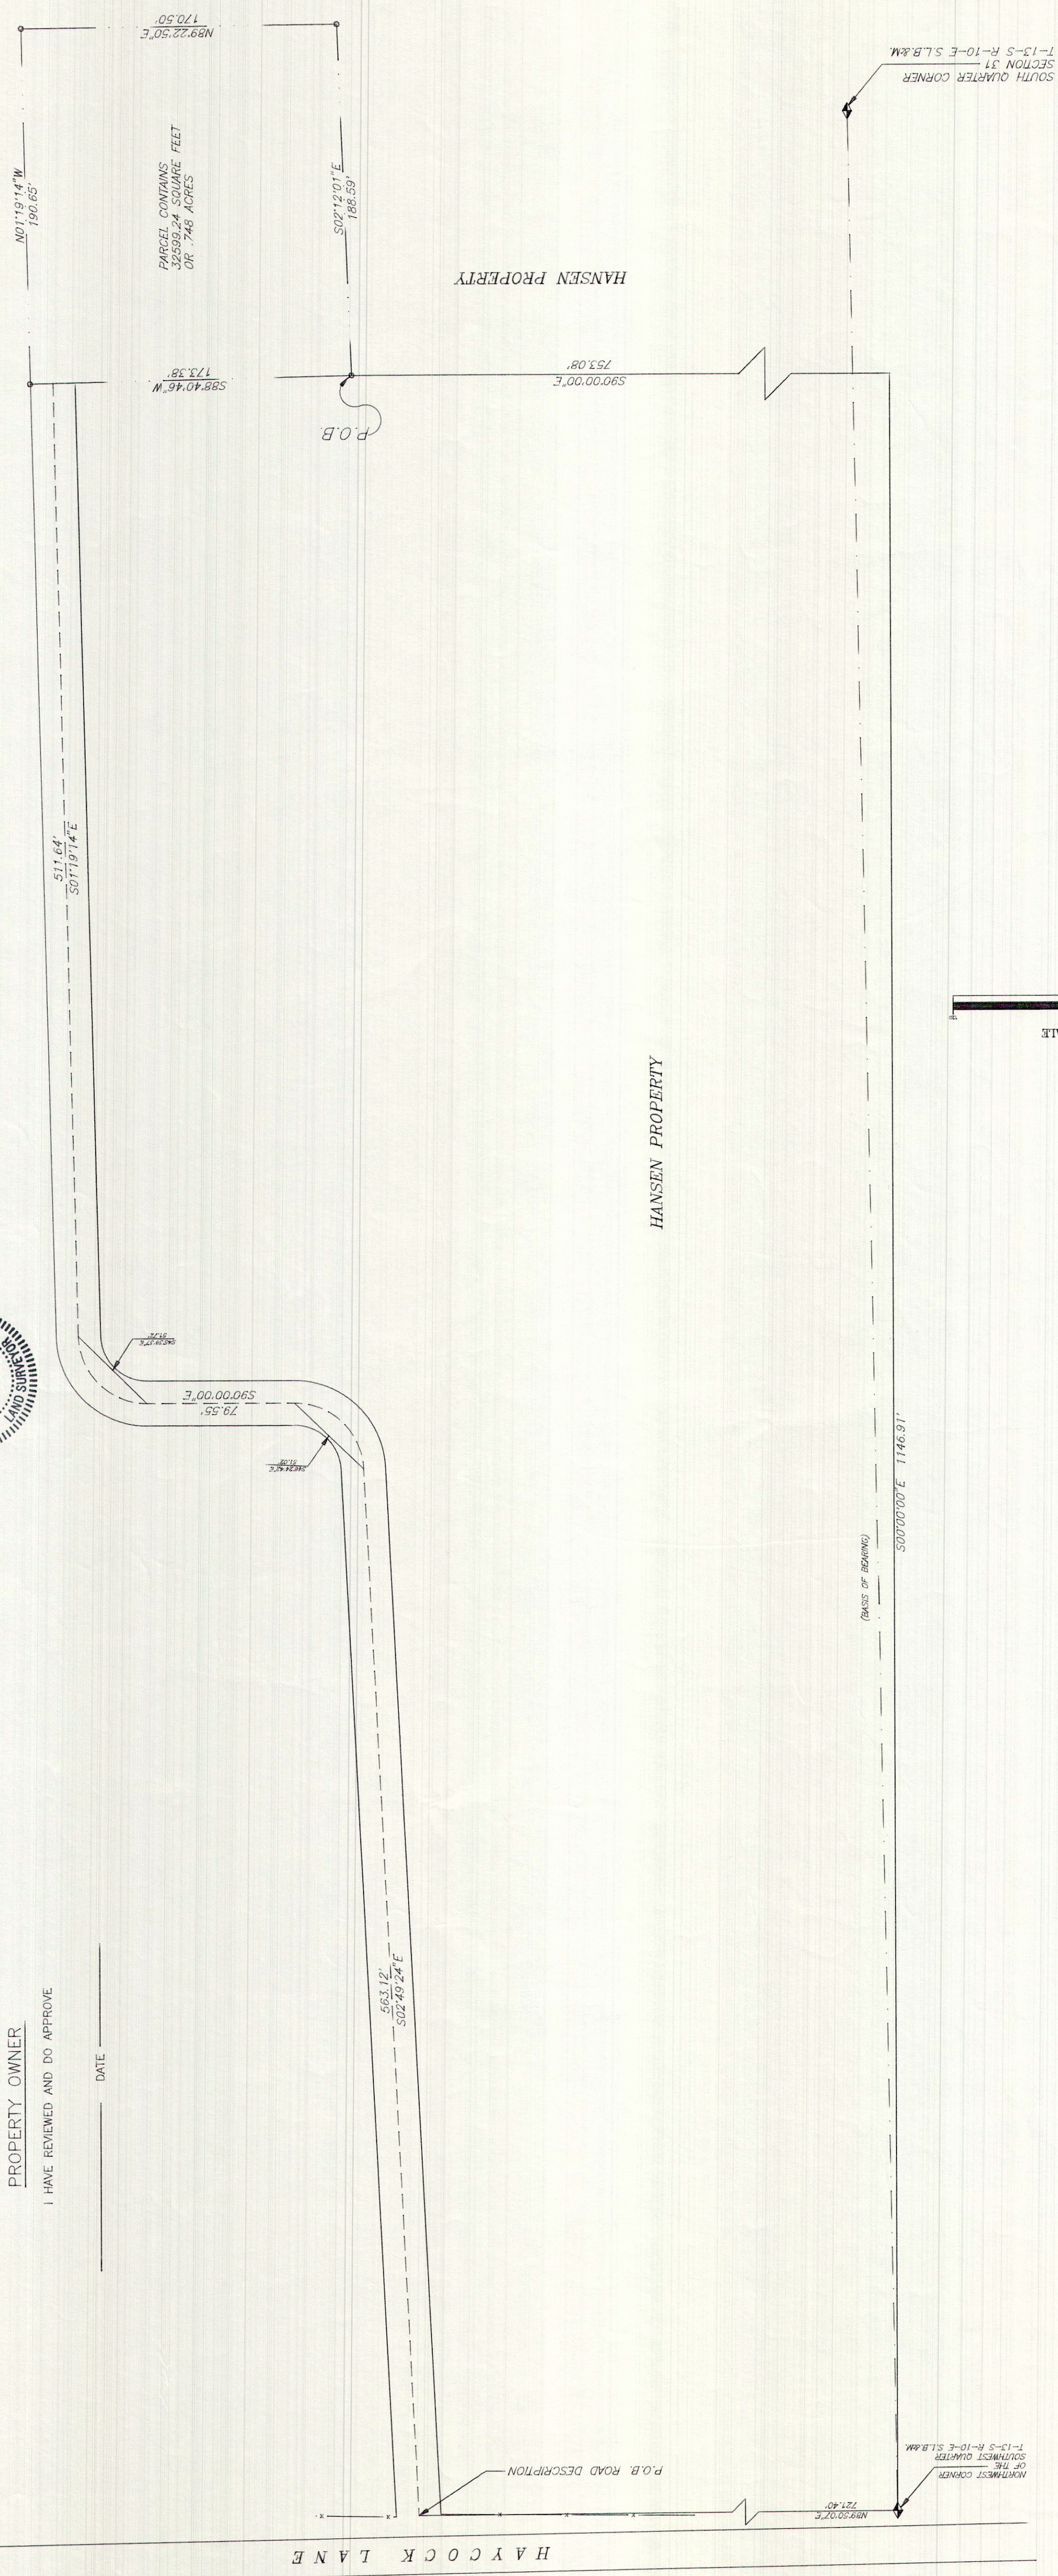

PROJECT: 1 LOT MINOR SUBDIVISION

FOR: MIKE LEHMAN
120 WEST 800 NORTH
HELPER UTAH 84526
472-3962

PREPARED BY: ART F. BARKER & ASSOCIATES
SURVEYING & ENGINEERING
36 WEST MAIN STREET
WELLINGTON UTAH 84542
(801) 637-2394