


Ent 838857 Bl. 899 Pn 312
 Date: 11-DEC-2017 2:53:41PM
 Fee: \$15.00 Check Filed By: CR
 CARBON COUNTY RECORDER, Recorder
 CARBON COUNTY CORPORATION
 For: ENERVEST OPERATING LLC

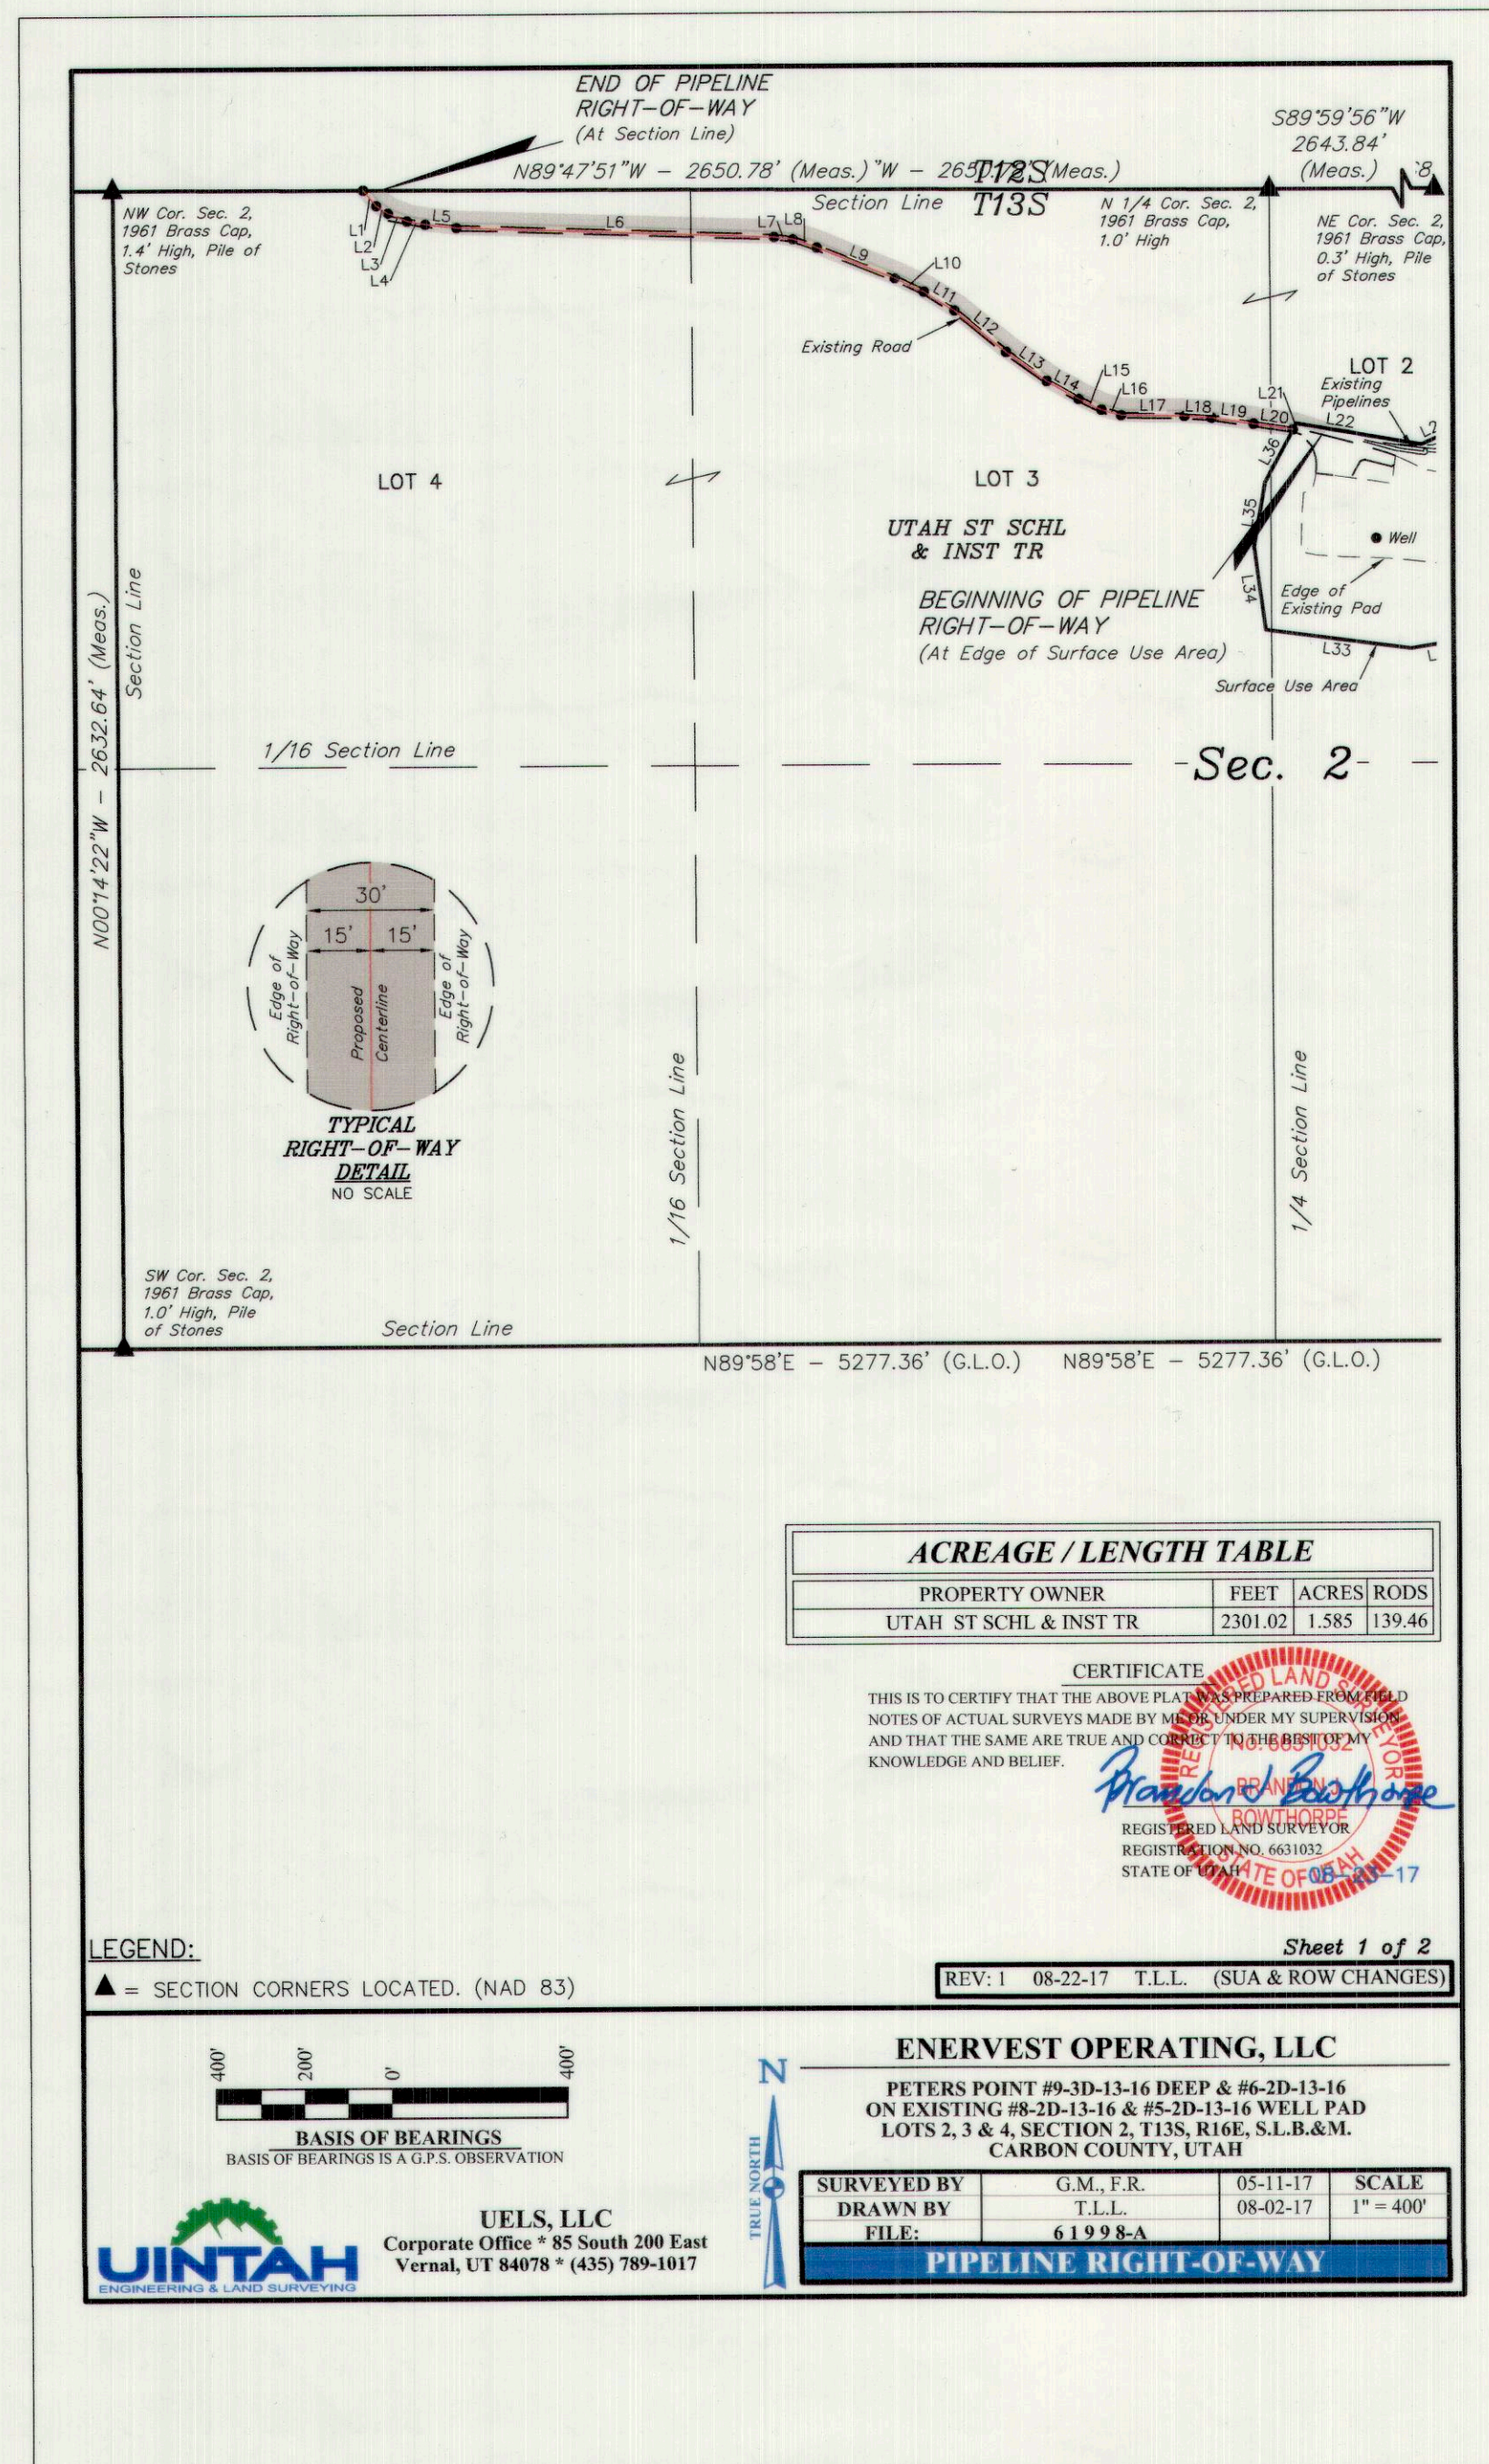

ACREAGE / LENGTH TABLE			
PROPERTY OWNER	FEET	ACRES	RODS
UTAH ST SCHL & INST TR	2301.02	1.585	139.46

CERTIFICATE
 THIS IS TO CERTIFY THAT THE ABOVE PLAT WAS PREPARED FROM THE NOTES OF ACTUAL SURVEYS MADE BY ME UNDER MY SUPERVISION AND THAT THE SAME ARE TRUE AND CORRECT TO THE BEST OF MY KNOWLEDGE AND BELIEF.
Brandon Easthouse
 REGISTERED LAND SURVEYOR
 REGISTRATION NO. 6631032
 STATE OF UTAH 08-22-17

LEGEND:
 ▲ = SECTION CORNERS LOCATED. (NAD 83)
 Sheet 1 of 2
 REV: 1 08-22-17 T.L.L. (SUA & ROW CHANGES)


ENNERVEST OPERATING, LLC
 PETERS POINT #9-3D-13-16 DEEP & #6-2D-13-16 ON EXISTING #8-2D-13-16 & #5-2D-13-16 WELL PAD LOTS 2, 3 & 4, SECTION 2, T13S, R16E, S.L.B.&M. CARBON COUNTY, UTAH

SURVEYED BY	G.M. F.R.	05-11-17	SCALE
DRAWN BY	T.L.L.	08-02-17	1" = 400'
FILE:	61998-A		

U.S. GEOLOGICAL SURVEY
 UTAH
 ENGINEERING & LAND SURVEYING

UELS, LLC
 Corporate Office * 85 South 200 East
 Vernal, UT 84078 * (435) 789-1017

PIPELINE RIGHT-OF-WAY

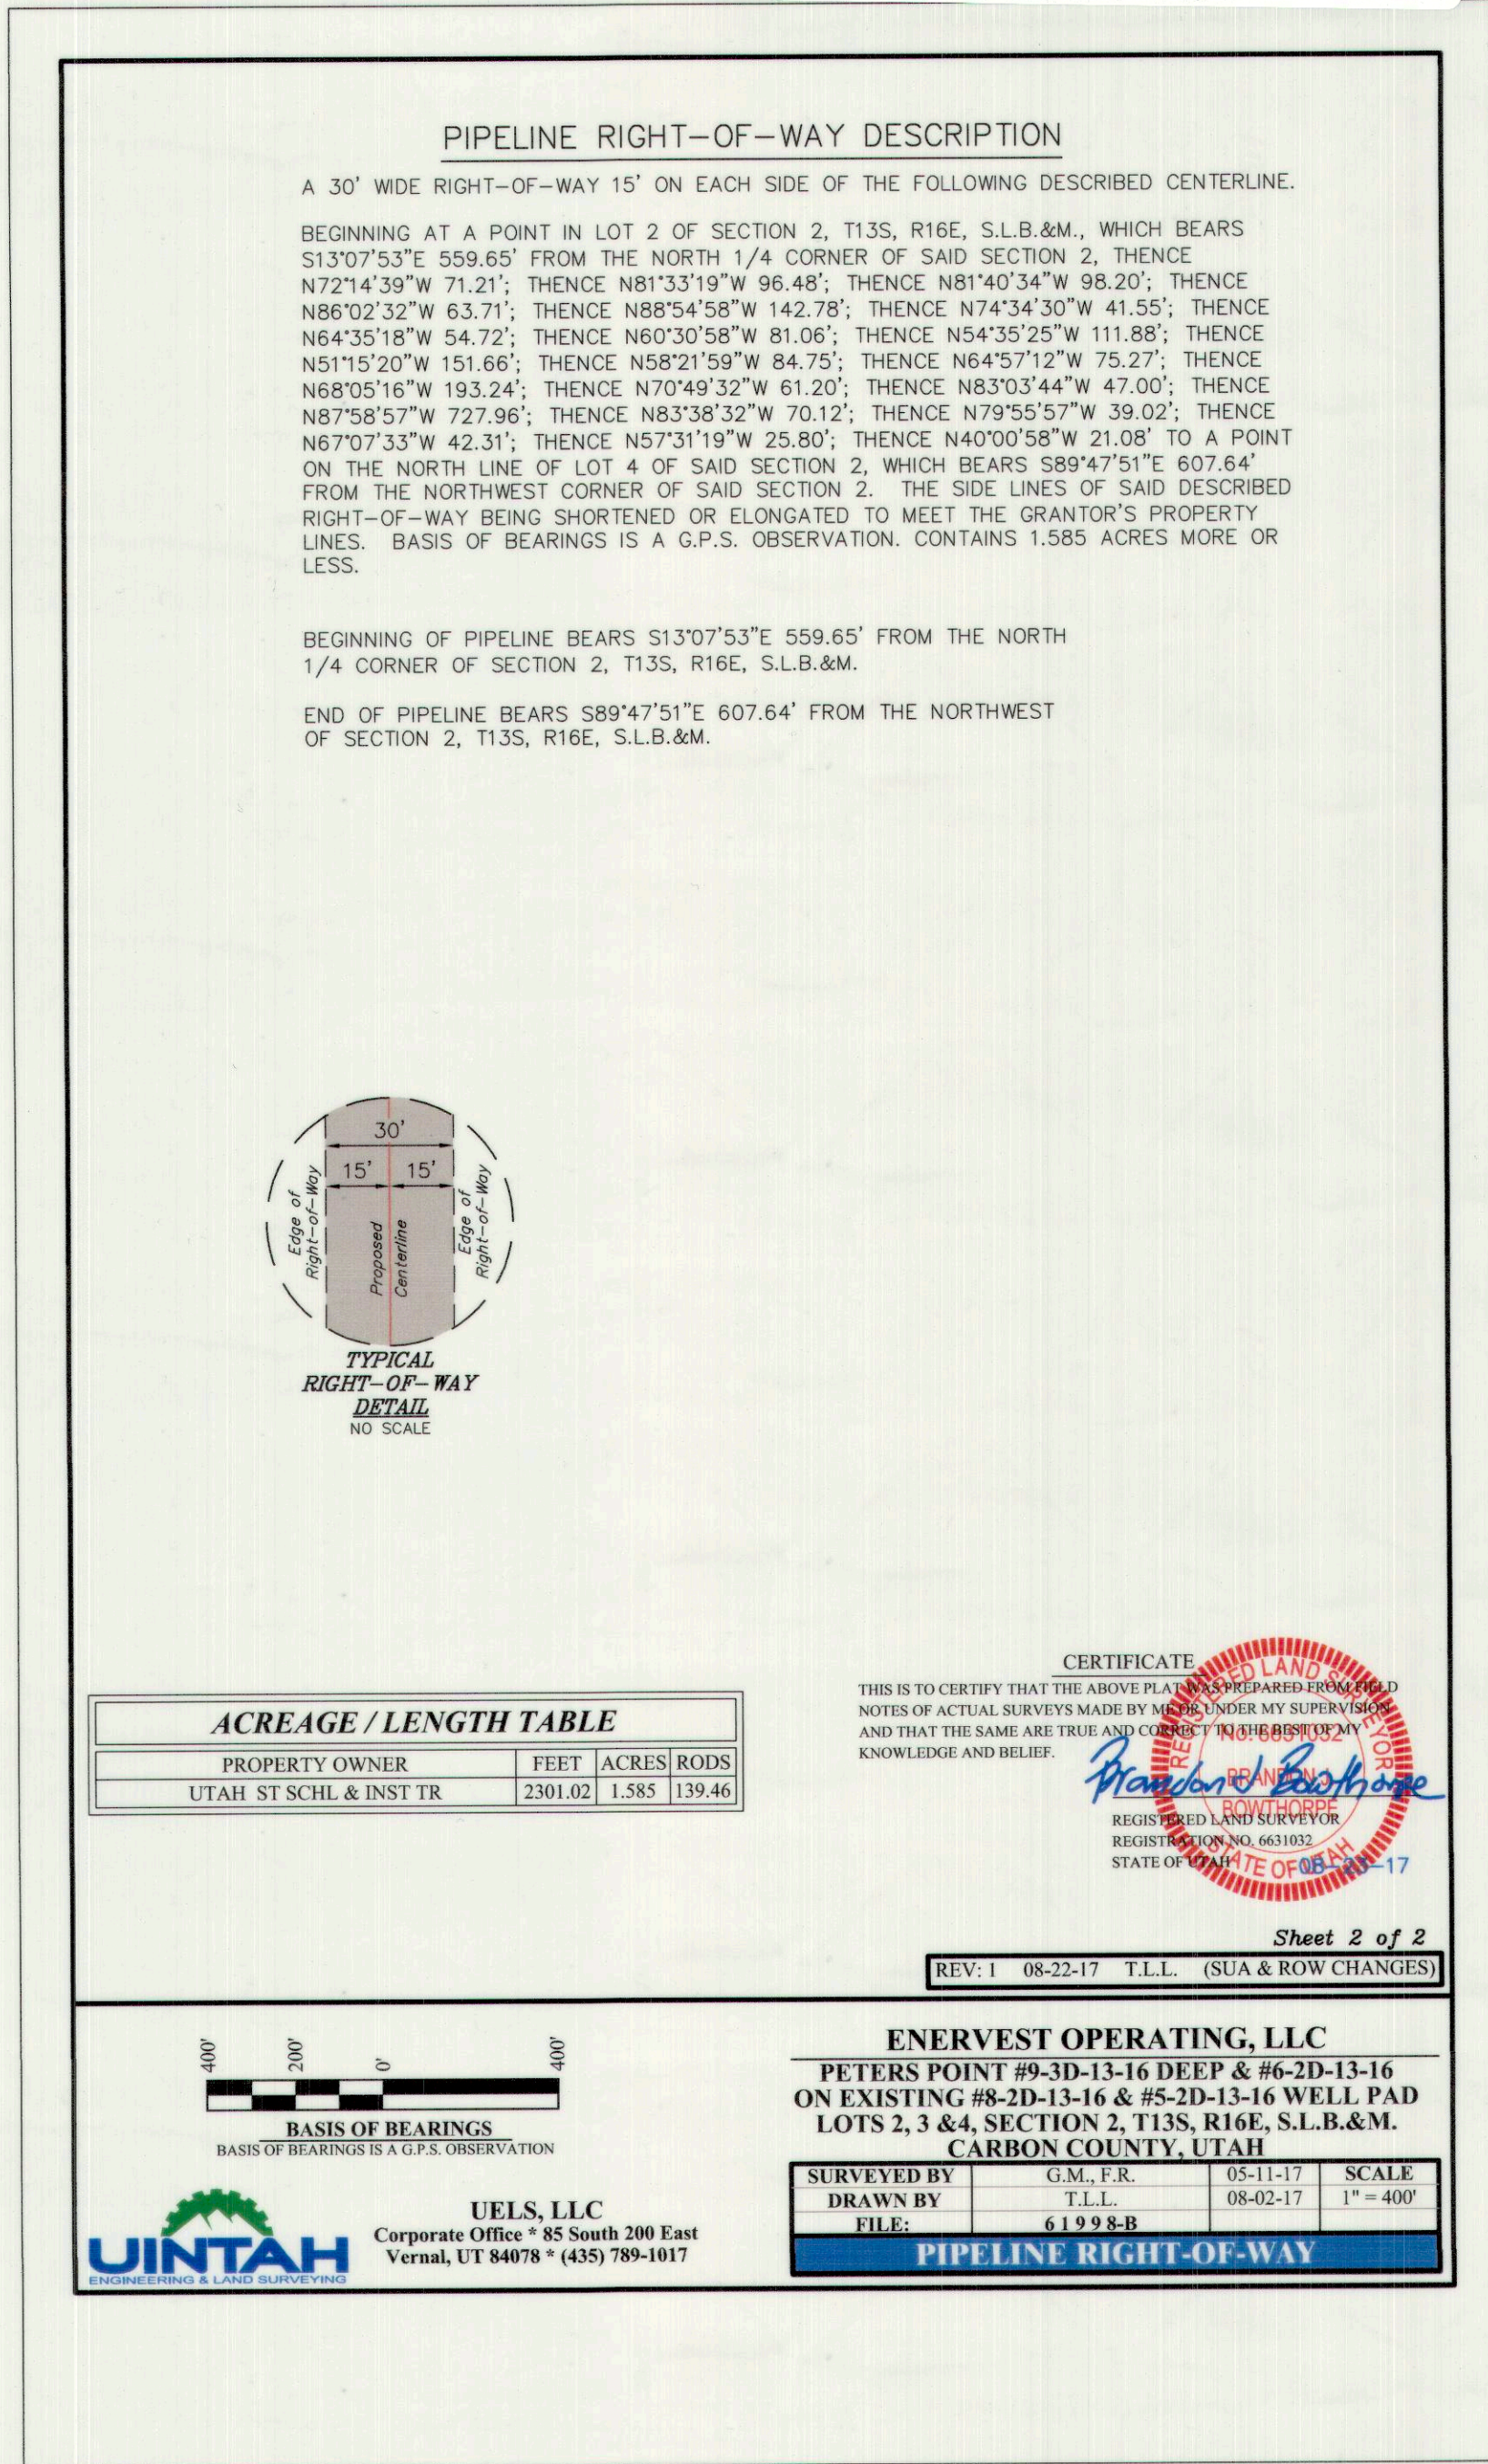

ACREAGE / LENGTH TABLE			
PROPERTY OWNER	FEET	ACRES	RODS
UTAH ST SCHL & INST TR	2301.02	1.585	139.46

CERTIFICATE
 THIS IS TO CERTIFY THAT THE ABOVE PLAT WAS PREPARED FROM THE NOTES OF ACTUAL SURVEYS MADE BY ME UNDER MY SUPERVISION AND THAT THE SAME ARE TRUE AND CORRECT TO THE BEST OF MY KNOWLEDGE AND BELIEF.
Brandon Easthouse
 REGISTERED LAND SURVEYOR
 REGISTRATION NO. 6631032
 STATE OF UTAH 08-22-17

LEGEND:
 ▲ = SECTION CORNERS LOCATED. (NAD 83)
 Sheet 2 of 2
 REV: 1 08-22-17 T.L.L. (SUA & ROW CHANGES)

ENNERVEST OPERATING, LLC
 PETERS POINT #9-3D-13-16 DEEP & #6-2D-13-16 ON EXISTING #8-2D-13-16 & #5-2D-13-16 WELL PAD LOTS 2, 3 & 4, SECTION 2, T13S, R16E, S.L.B.&M. CARBON COUNTY, UTAH

SURVEYED BY	G.M. F.R.	05-11-17	SCALE
DRAWN BY	T.L.L.	08-02-17	1" = 400'
FILE:	61998-B		

U.S. GEOLOGICAL SURVEY
 UTAH
 ENGINEERING & LAND SURVEYING

UELS, LLC
 Corporate Office * 85 South 200 East
 Vernal, UT 84078 * (435) 789-1017

PIPELINE RIGHT-OF-WAY