LOT 2. BEGINNING AT A POINT WHICH LIES 268.96 FT. NORTH AND 2,420.44 FT. WEST FROM THE EAST I/4 CORNER OF SECTION 3, T.I5S., R.IIE., S.L.B.&M., AND RUNNING THENCE N.I5°50'02" W. 298.I FT.; THENCE N.63°48'14"E. I50 FT.; THENCE S.I7°49'10"E. 339.9 FT.; THENCE S.79°24'30" W. I60 FT. ALONG THE COUNTY ROAD R/W LINE TO THE POINT OF BEGINNING. CONTAINS 1.1 ACRES.

LOT. 3. BEGINNING AT A POINT WHICH LIES 298.37 FT. NORTH AND 2,263.17 FT. WEST FROM THE EAST I/4 CORNER OF SECTION 3, T.I5S., R.I1E., S.L.B.&M., AND RUNNING THENCE N.I7°49'IO"W. 339.9' FT.; THENCE N.63°48'I4"E. I5O FT.; THENCE S.I9°28'36"E. 376.3 FT.; THENCE SOUTHWESTERLY I23.4 FT. ALONG THE ARC OF A I,3I5.I4 FT. RADIUS CURVE TO THE RIGHT, (TANGENT TO CURVE BEARS S.74°01'57"W.) WHICH IS THE COUNTY ROAD R/W LINE, THENCE S.79°24'30"W. 36.6 FT. ALONG THE COUNTY ROAD R/W LINE TO THE POINT OF BEGINNING. CONTAINS I.3 ACRES.

LOT 4. BEGINNING AT A POINT WHICH LIES 333.43 FT. NORTH AND 2,107.13 FT. WEST FROM THE EAST 1/4 CORNER OF SECTION 3, T.15 S., R.11 E., S.L.B. & M., AND RUNNING THENCE N.19°28'36"W. 376.3 FT.; THENCE N.63°48'14"E. 150 FT.; THENCE S.21°03'58"E. 394.1 FT.; THENCE SOUTHWESTERLY 160 FT. ALONG THE ARC OF A 1,315.14 FT. RADIUS CURVE TO THE RIGHT, (TANGENT TO CURVE BEARS S.67°03'43"W.) WHICH IS THE COUNTY ROAD R/W LINE, TO THE POINT OF BEGINNING. CONTAINS 1.4 ACRES.

LOT 5. BEGINNING AT A POINT WHICH LIES 386.68 FT. NORTH AND 1,956.36 FT. WEST FROM THE EAST 1/4 CORNER OF SECTION 3, T.15S., R.11 E., S.L.B. & M., AND RUNNING THENCE N.21°03'58"W. 394.1 FT.; THENCE N.63°48'14"E. 150 FT.; THENCE S.22°29'47"E. 392.7 FT.; THENCE SOUTHWESTERLY 160 FT. ALONG THE ARC OF A 1,315.14 FT. RADIUS CURVE TO THE RIGHT, (TANGENT TO CURVE BEARS S.60°05'29"W.) WHICH IS THE COUNTY ROAD R/W LINE, TO THE POINT OF BEGINNING. CONTAINS 1.4 ACRES.

LOT 6. BEGINNING ATA POINT WHICH LIES 457.84 FT. NORTH AND 1,813.16 FT. WEST FROM THE EAST 1/4 CORNER OF SECTION 3, T.15S., R.11E., S.L.B. & M., AND RUNNING THENCE N.22°29'47"W. 392.7 FT.; THENCE N.63°48'14"E. 150 FT.; THENCE S.23°37'33"E. 372.2 FT.; THENCE SOUTHWESTERLY 160 FT. ALONG THE ARC OF A 1,315.14 FT. RADIUS CURVE TO THE RIGHT, (TANGENT TO CURVE BEARS S.53°07'14"W.) WHICH IS THE COUNTY ROAD R/W LINE, TO THE POINT OF BEGINNING. CONTAINS 1.3 ACRES.

LOT 7. BEGINNING AT A POINT WHICH LIES 545.85 FT. NORTH AND 1,679.66 FT. WEST FROM THE EAST 1/4 CORNER OF SECTION 3, T.15S., R.11E., S.L.B. & M., AND RUNNING THENCE N.23°37'33"W. 372.2 FT.; THENCE N.63°48'14"E. 150 FT.; THENCE S.24°11'23"E. 332.9 FT.; THENCE SOUTHWESTERLY 160 FT. ALONG THE ARC OF A 1,315.14 FT. RADIUS CURVE TO THE RIGHT, (TANGENT TO CURVE BEARS S.46°09'W.) WHICH IS THE COUNTY ROAD R/W LINE, TO THE POINT OF BEGINNING. CONTAINS 1.2 ACRES.

BEGINNING AT A POINT WHICH LIES 649.41 FT. NORTH AND 1,557.82 FT. WEST FROM THE EAST 1/4 CORNER OF SECTION 3, T.15S., R.11E., S.L.B. & M., AND RUNNING THENCE N.24°11'23" W. 332.9 FT.; THENCE N.63°48'14"E. 150 FT.; THENCE S.23° 35'26"E. 275.3 FT.; THENCE SOUTHWESTERLY 160 FT. ALONG THE ARC OF A 1,315.14 FT. RADIUS CURVE TO THE RIGHT, (TANGENT TO CURVE BEARS S.39°10'45"W.) WHICH IS THE COUNTY ROAD R/W LINE, TO THE POINT OF BEGINNING. CONTAINS 1.0 ACRES.


BEGINNING AT A POINT WHICH LIES 766.99 FT. NORTH AND 1,449.46 FT. WEST FROM THE EAST 1/4 CORNER OF SECTION 3, T.15S., R.11 E., S.L.B. & M., AND RUNNING THENCE N.23°35'26" W. 275.3 FT.; THENCE N.63°48'14" E. 222.7 FT. TO THE 40 ACRE LINE; THENCE S.00°56'56" E. 220.8 FT. ALONG THE 40 ACRE LINE; THENCE SOUTHWESTERLY 160 FT. ALONG THE ARC OF A 1,315.14 FT. RADIUS CURVE TO THE RIGHT, (TANGENT TO CURVE BEARS S.32°12'31" W.) WHICH IS THE COUNTY ROAD R/W LINE, TO THE POINT OF BEGINNING. CONTAINS 1.0 ACRES.

COUNTY PLANNING & ZONING COMMISSION

PRESENTED TO THE CARBON COUNTY PLANNING & ZONING COMMISSION THIS ______ DAY OF ______, 1982, AT WHICH TIME THIS MINOR SUBDIVISION WAS APPROVED AND ACCEPTED.

PLANNING & ZONING COMMISSION CHAIRMAN

CARBON COUNTY CLERK

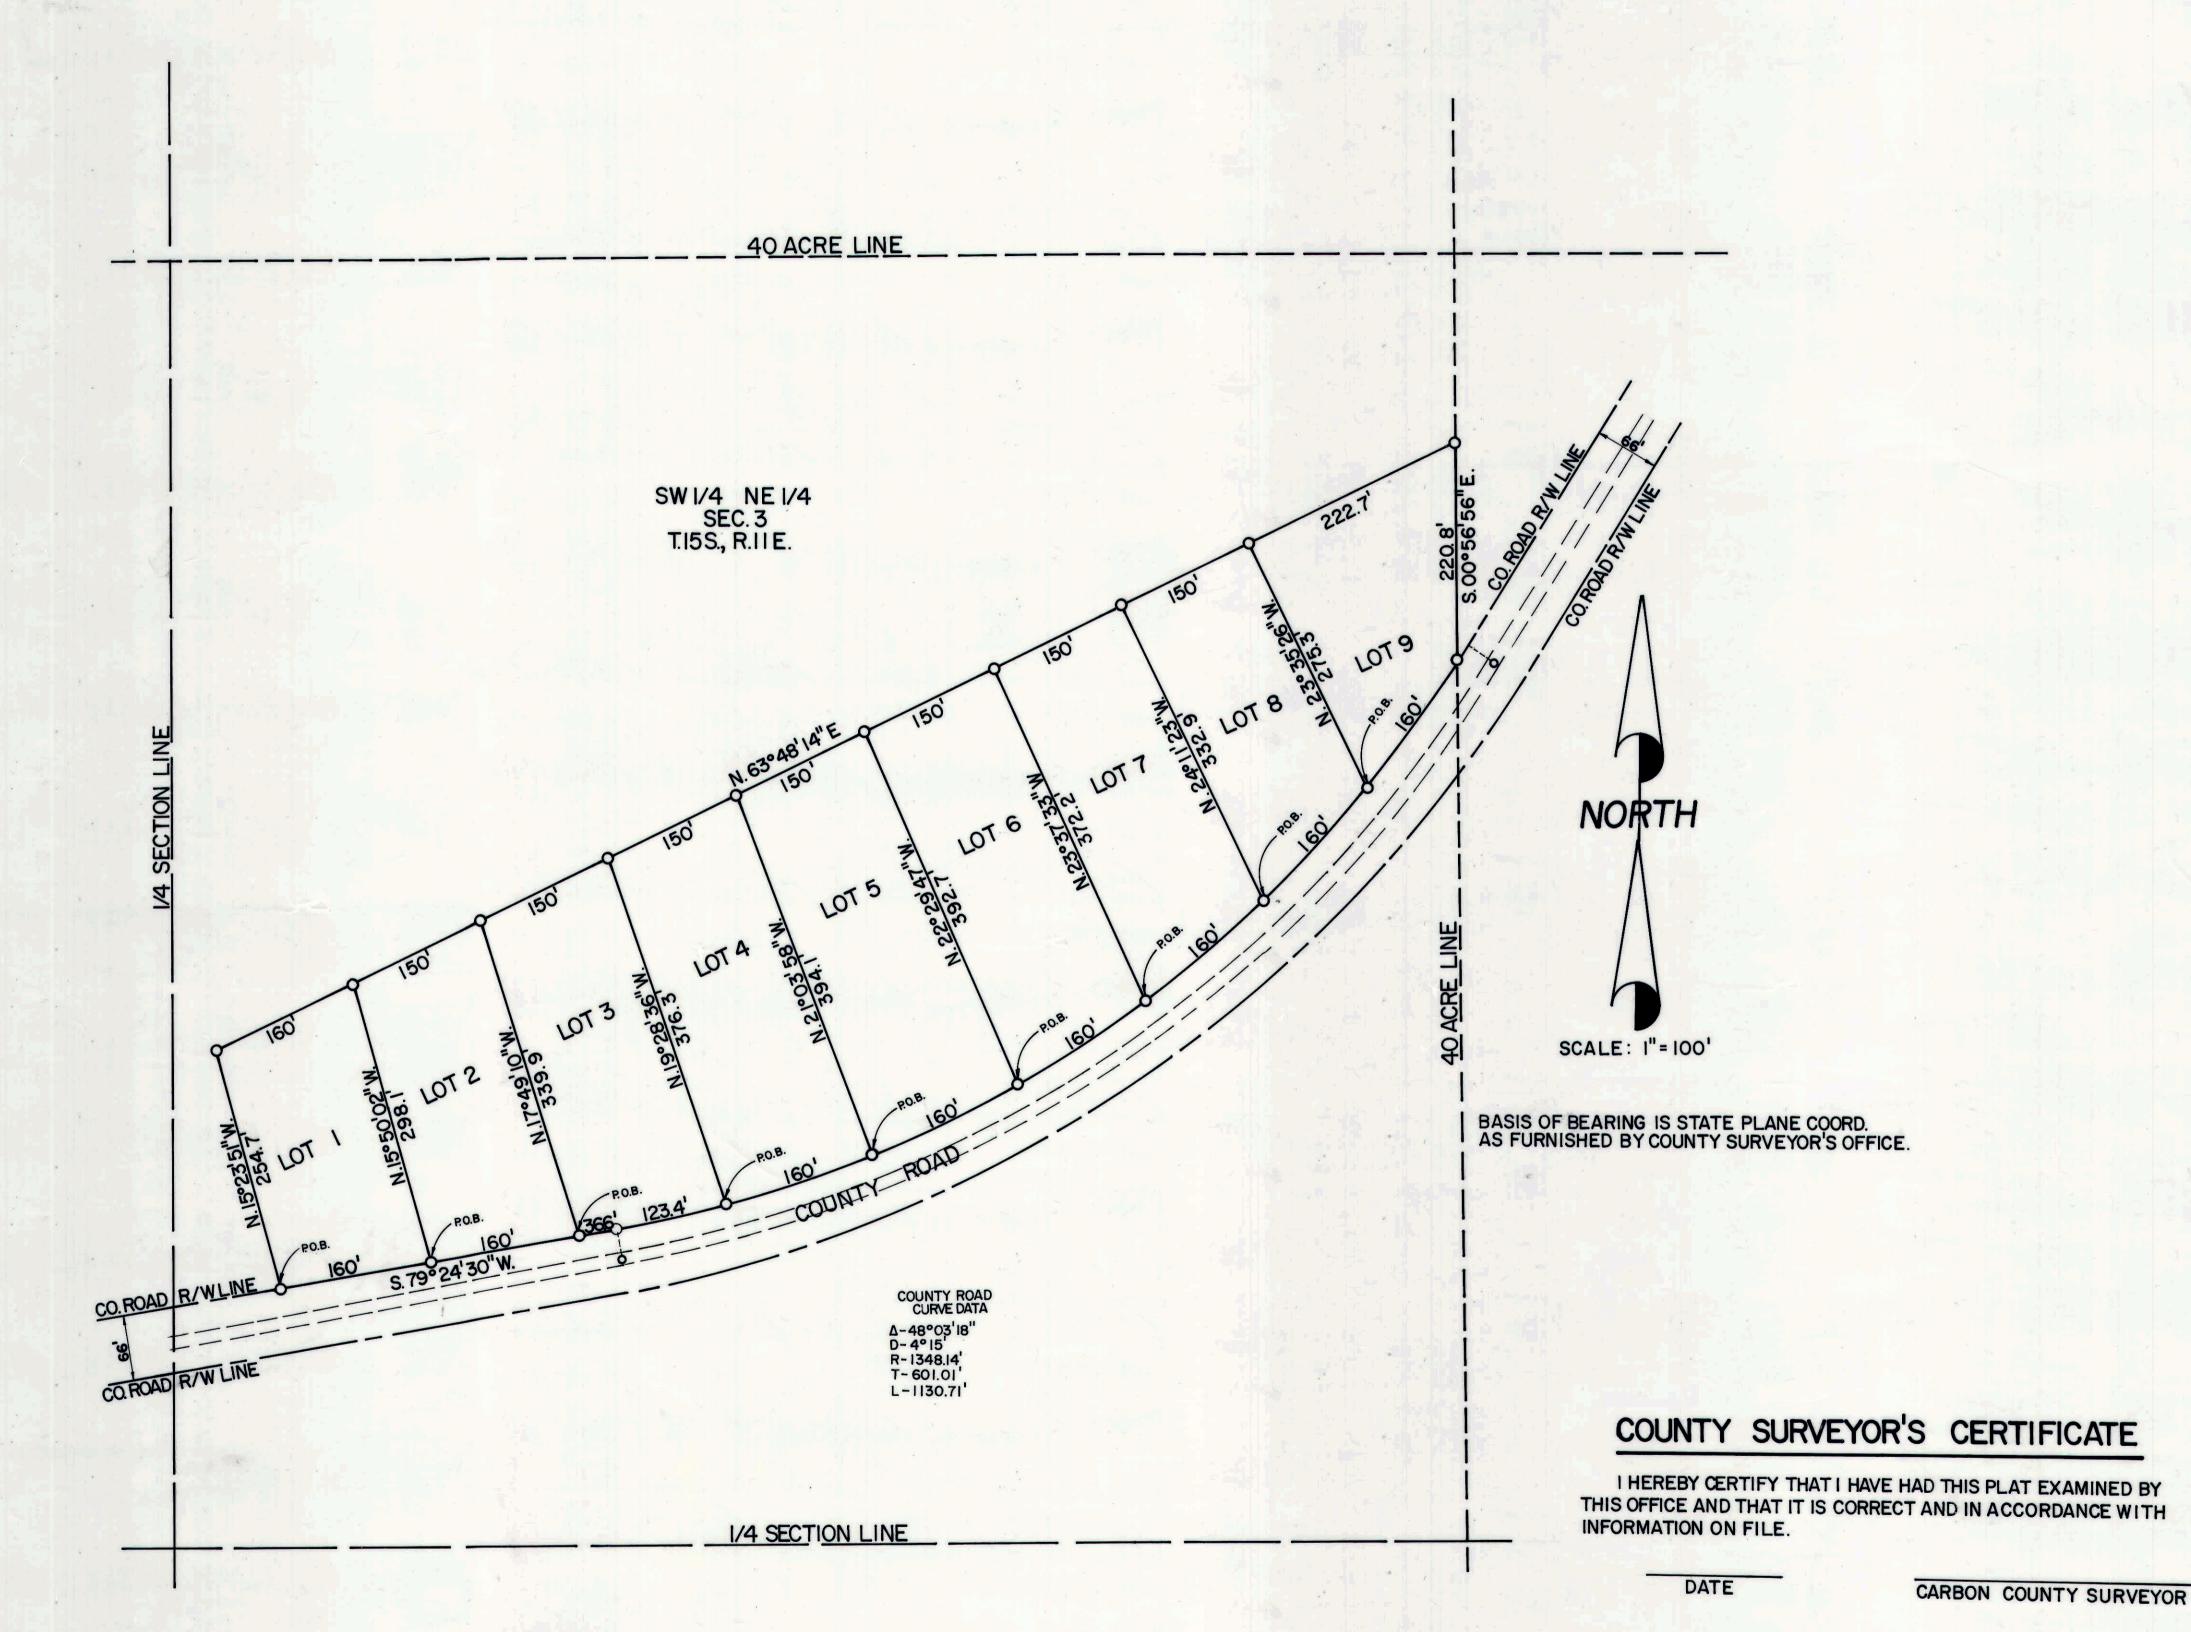

LON THAUNC

11-01-0