
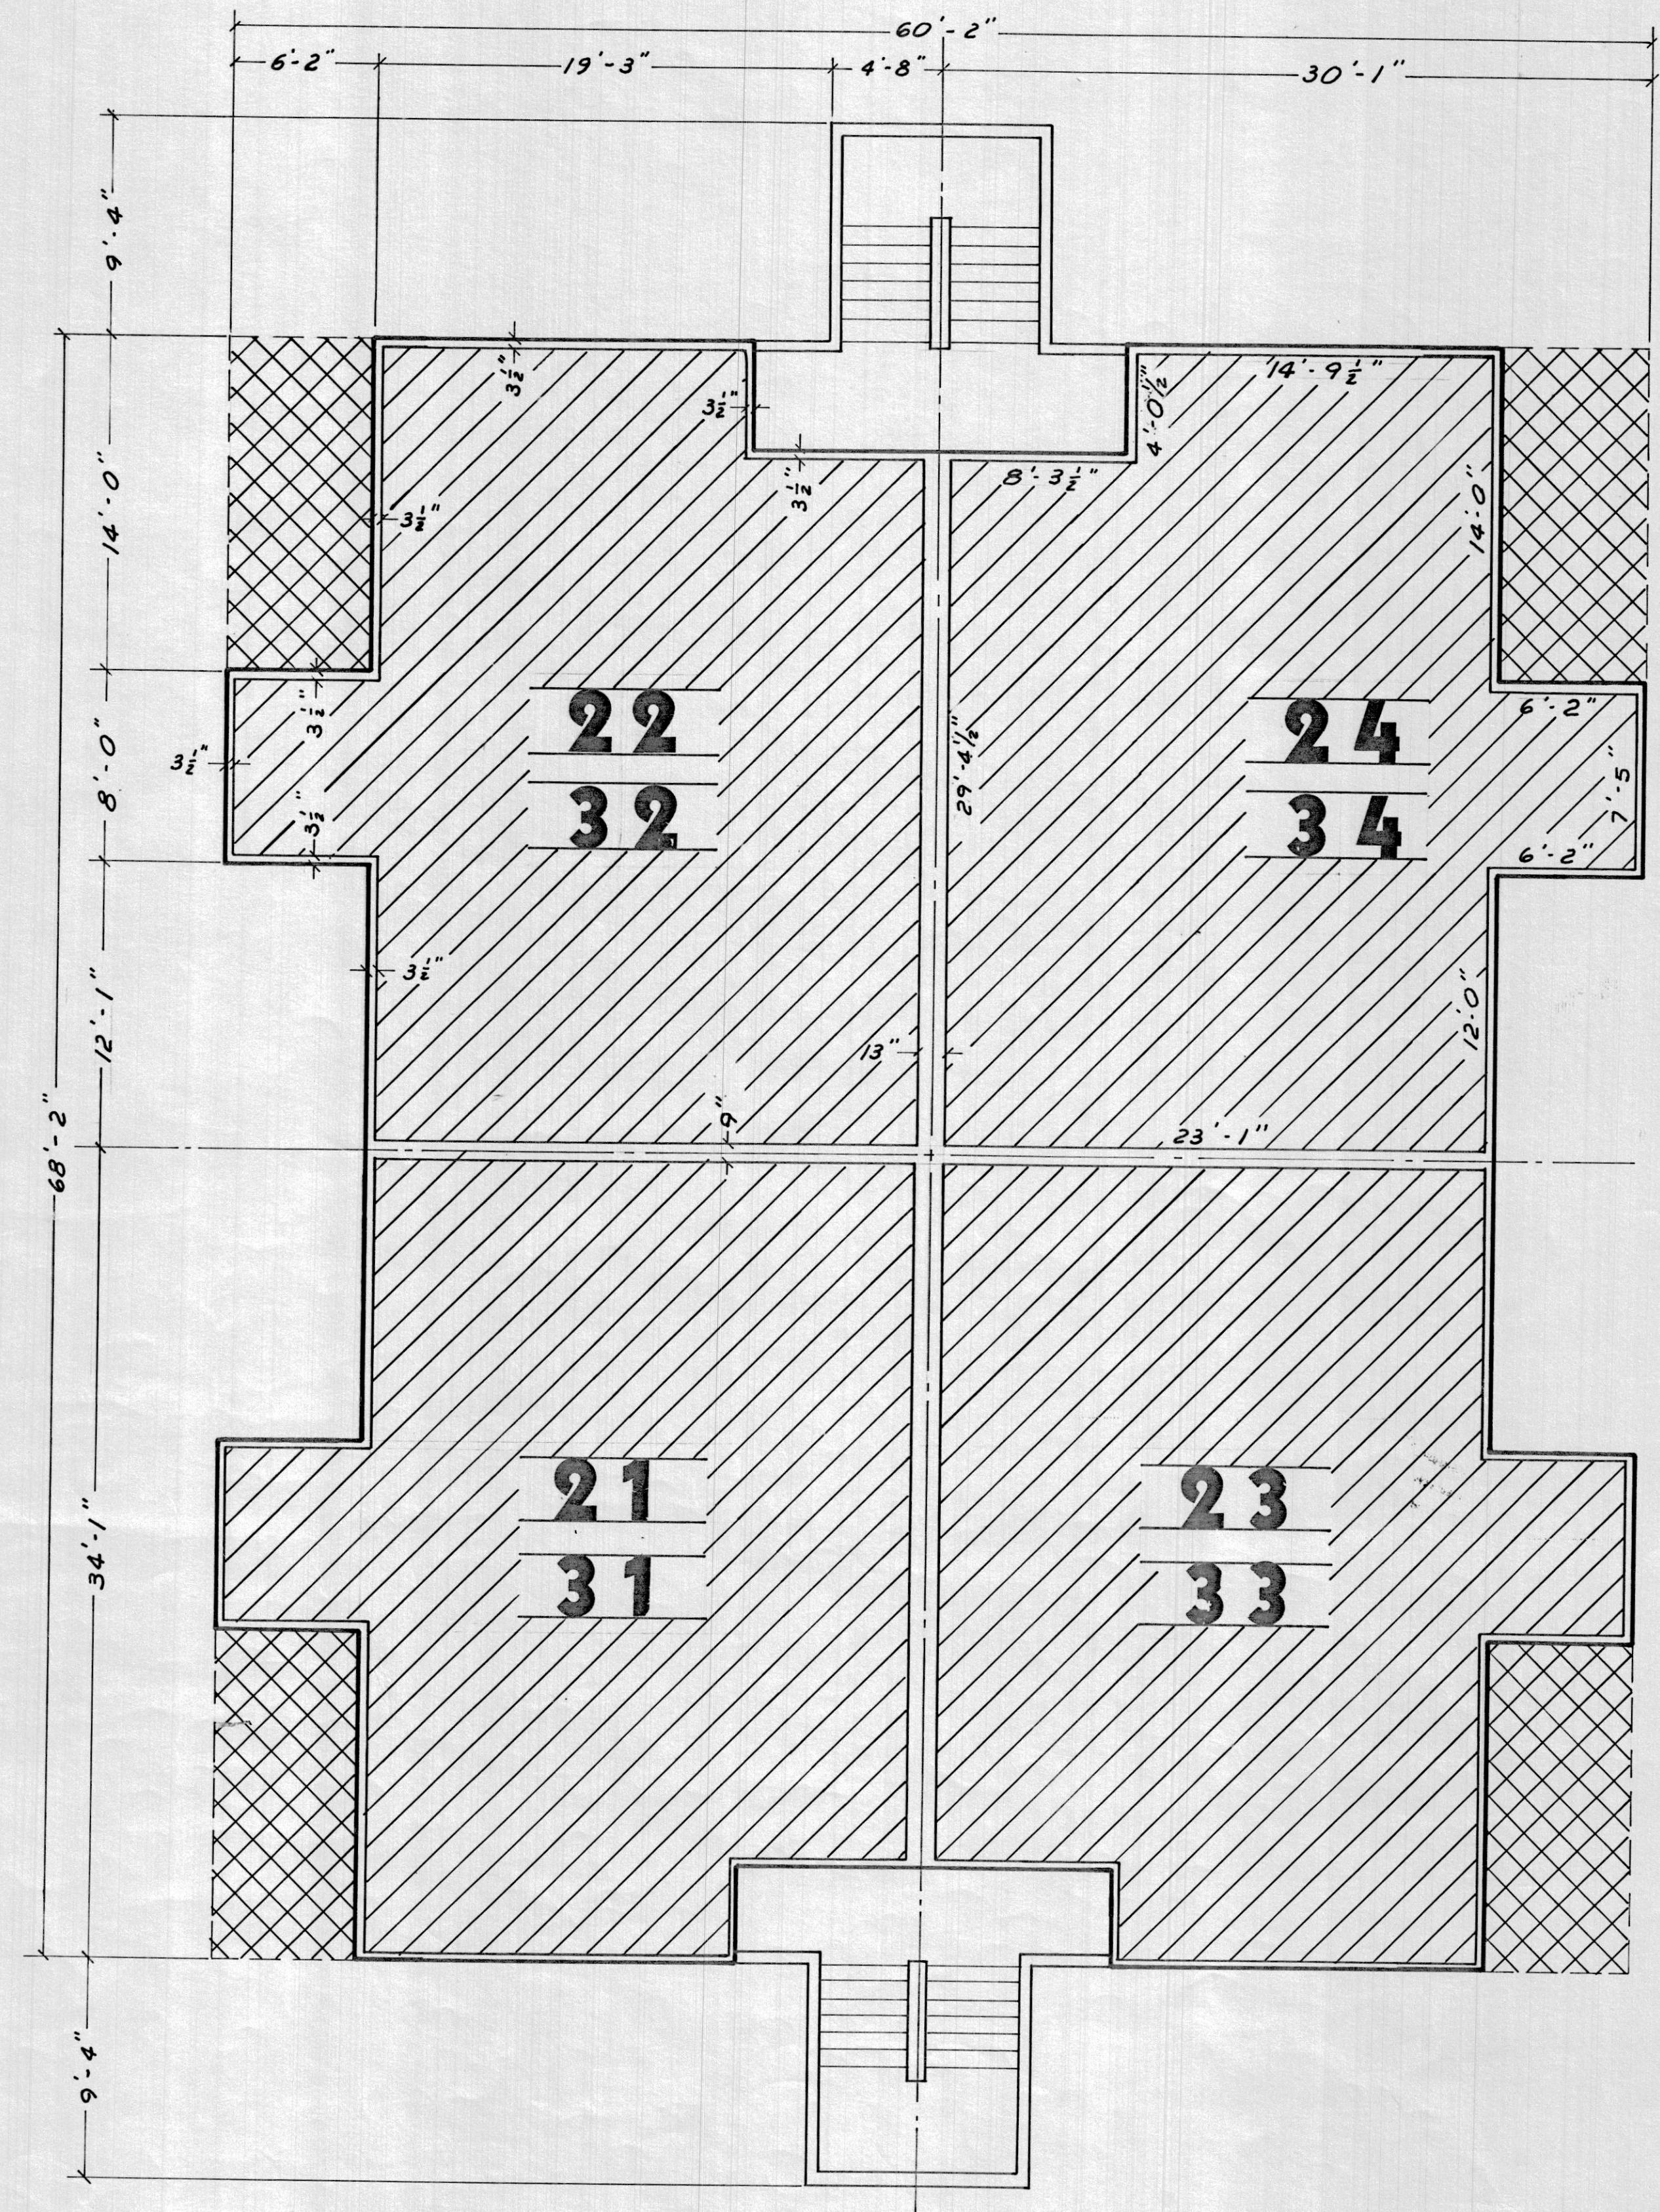
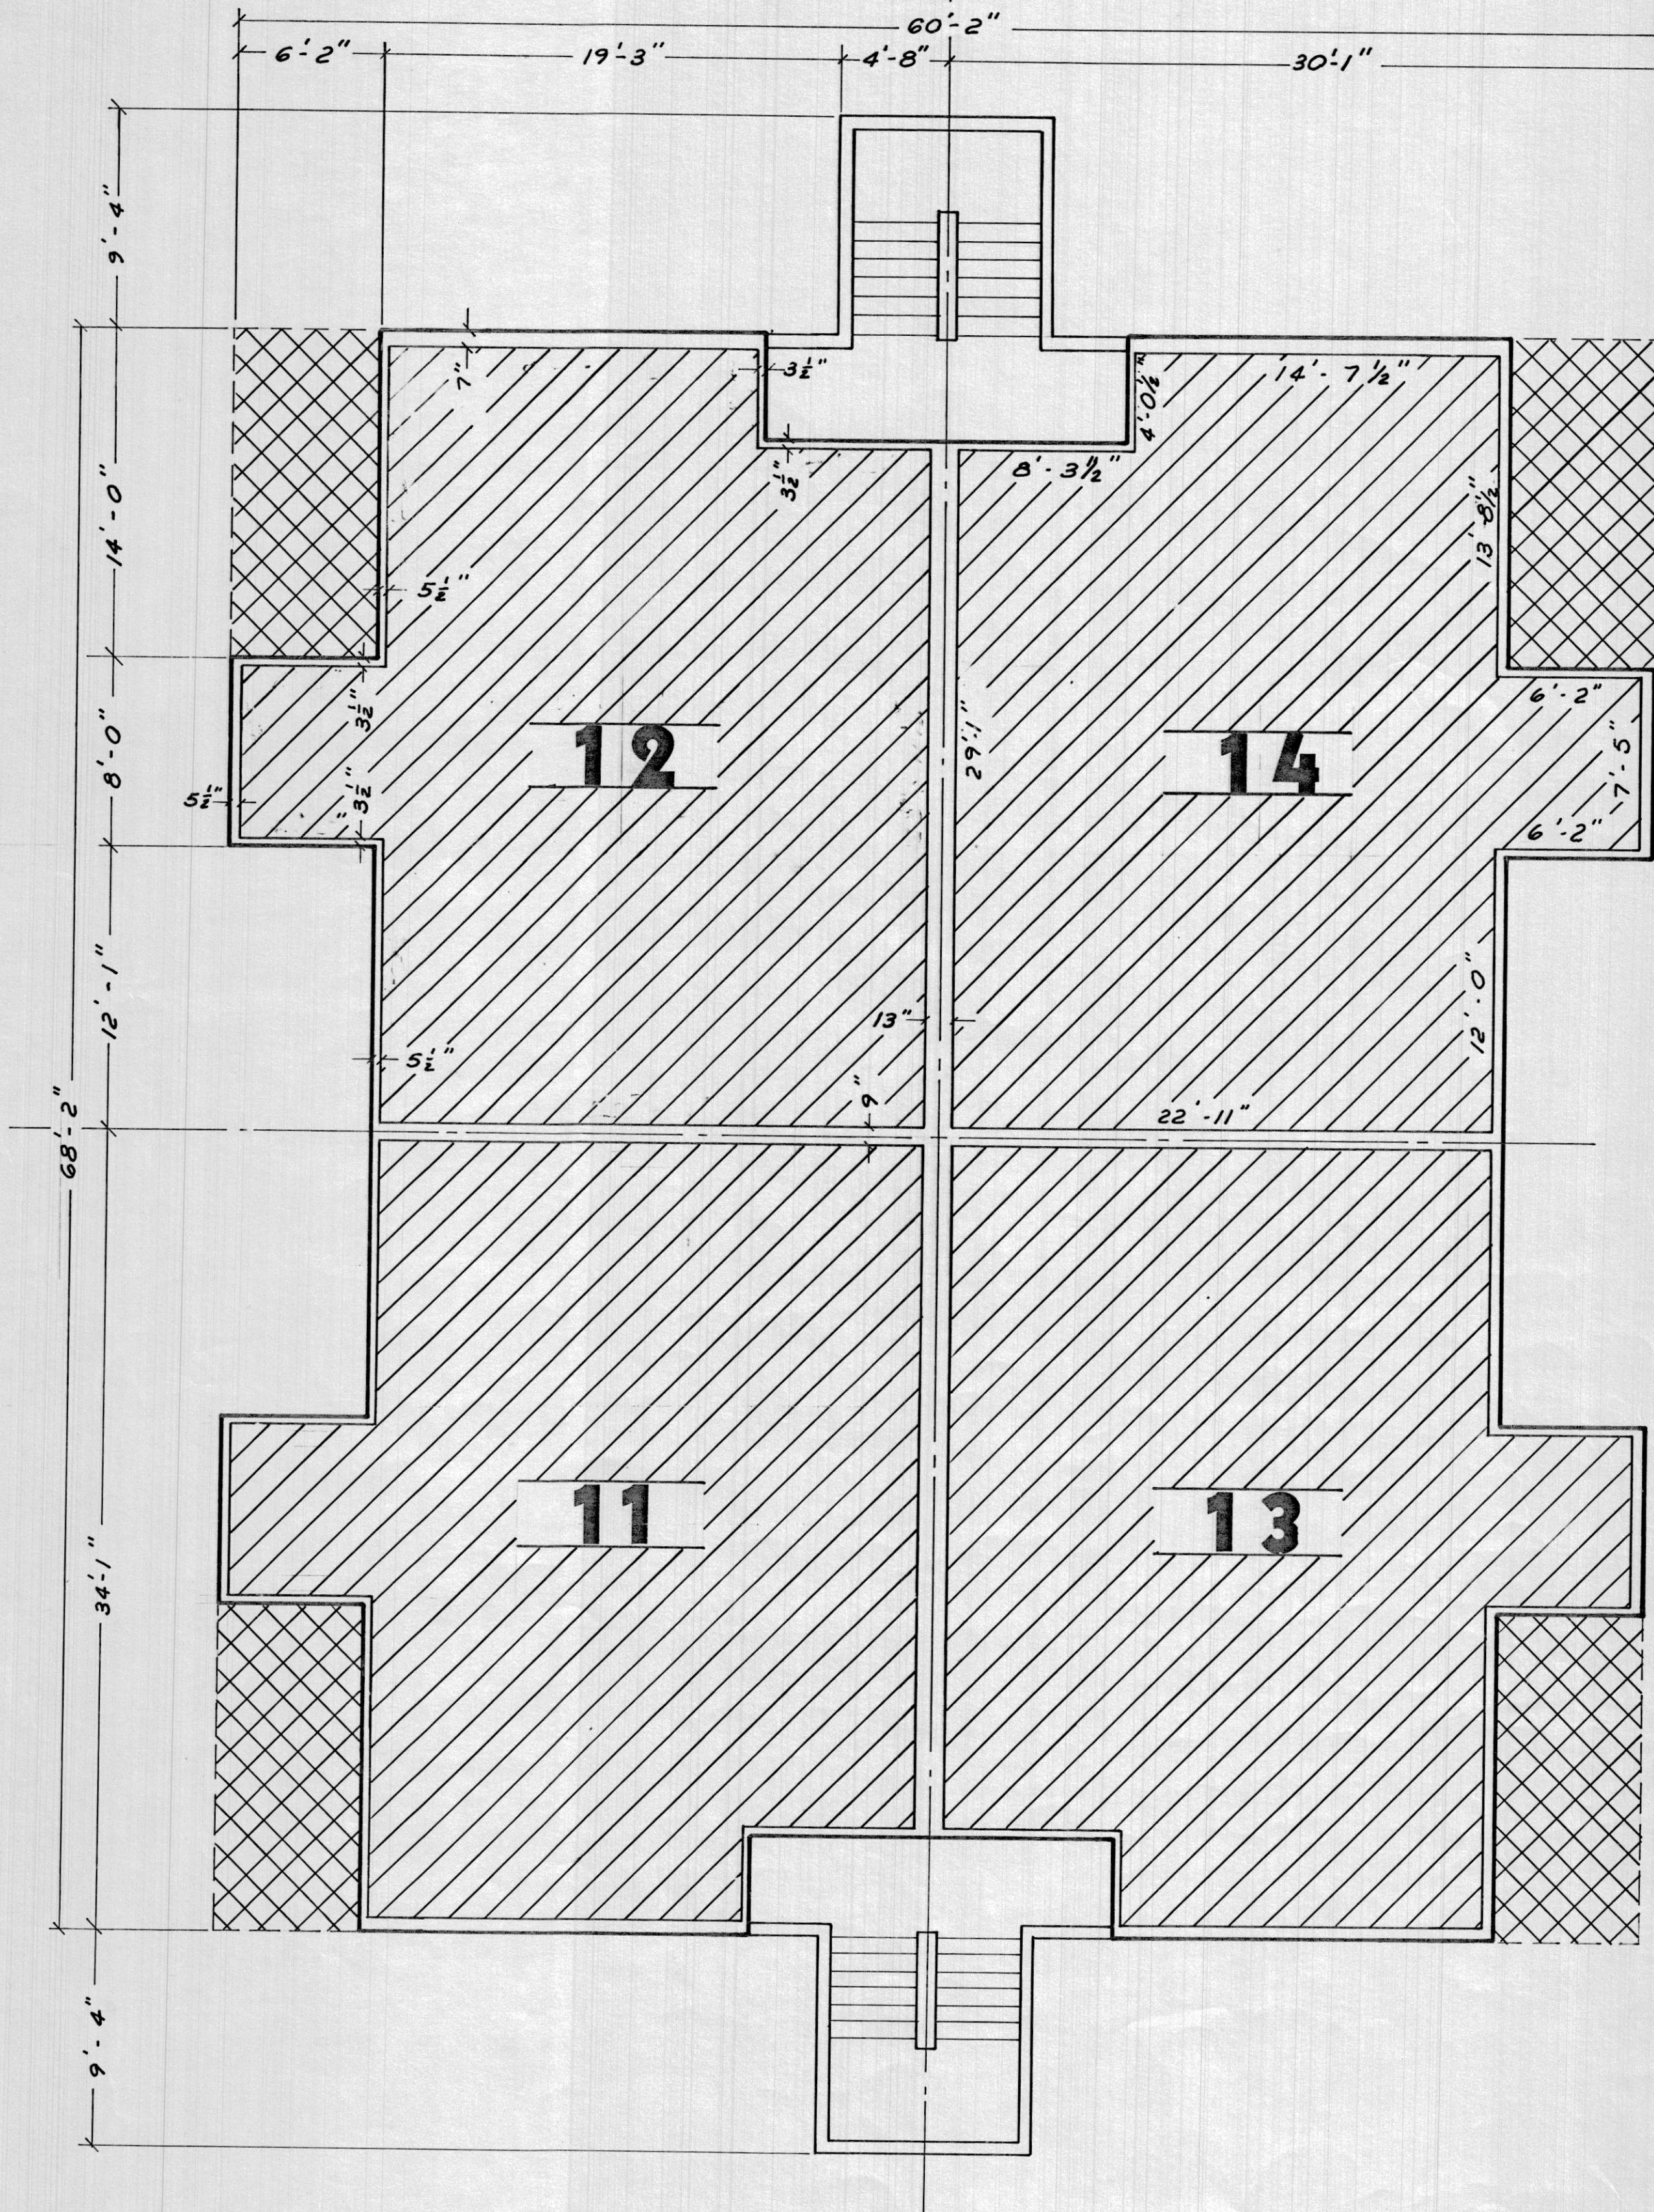



1ST FLOOR

2ND & 3RD FLOOR

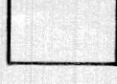

LEGEND

-  PRIVATE OWNERSHIP
 -  LIMITED COMMON OWNERSHIP
 -  COMMON OWNERSHIP
- SCALE: $\frac{3}{16}'' = 1'-0''$

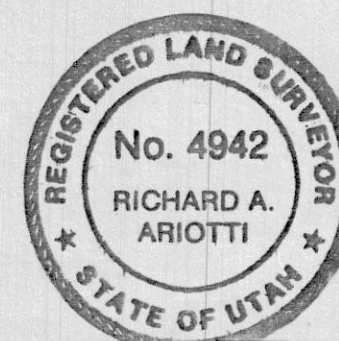

CERTIFICATION

I CERTIFY THAT THE BUILDING SPECIFICATIONS OF THE BUILDINGS SHOWN ON THIS SHEET 2 OF THE RIDGES, PHASE I, A UTAH CONDOMINIUM PROJECT ARE OR WILL BE AS SHOWN.

5/3/82
DATE

Richard A. Ariotti
RICHARD A. ARIOTTI

RECORDED NO.

STATE OF UTAH, COUNTY OF CARBON, RECORDED AND FILED AT THE REQUEST OF

DATE _____ TIME _____ BOOK _____ PAGE _____
FEE _____ CARBON COUNTY RECORDER

THE RIDGES

PH

DESIGN
DRAWN BY 
CHECKED DATE
F.B.

RIDGES, Pg. 3