
2-67 5-0 4-0 1-0" 1.0" 14.0", 5.0", 62.6" 17.6" 17'-6" ___ 2% SLOPE 2% SLOPE ____ 4" CONCRETE SIDEWALK 3" ASPHALT OVER 6" GRAVEL PLANTER STRIP CONCRETE CURB & GUTTER 4" UNTREATED BASE UNDER CURB & GUTTER AND SIDEWALK

TYPICAL CROSSECTION THRU STREETS

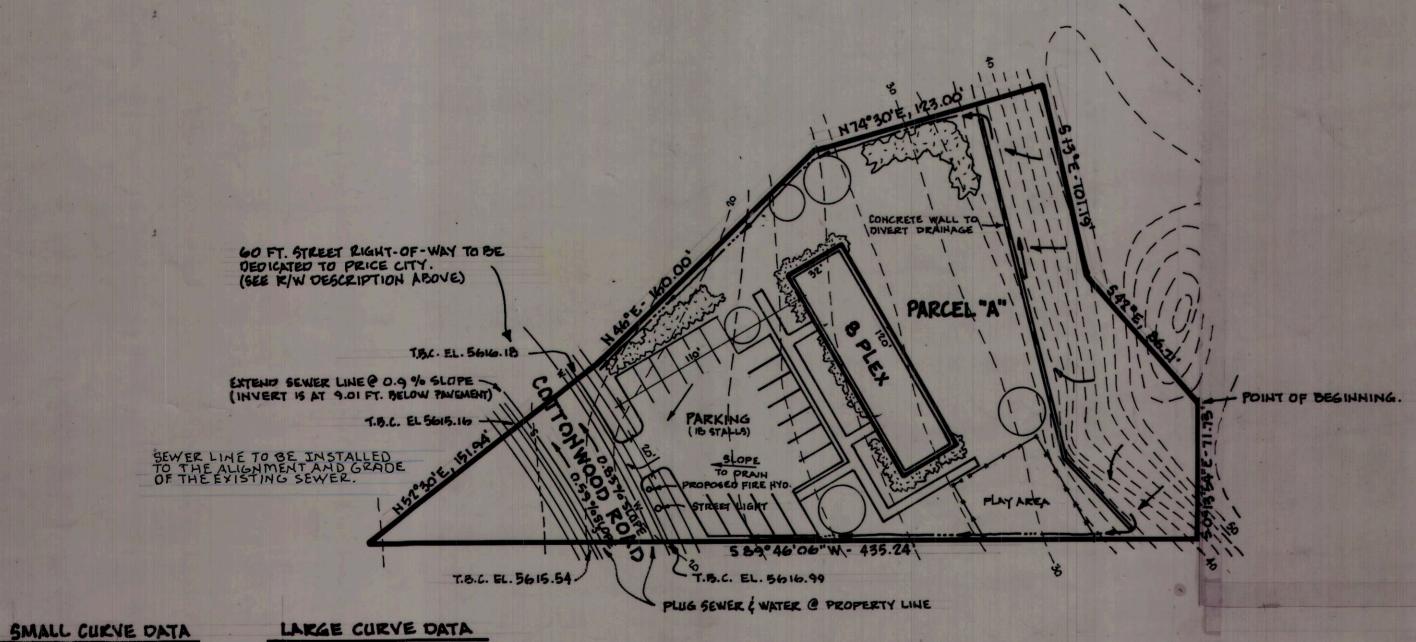

R= \$70.084 A = 10°11'48" L= 65.86 C= 65.78

K = 430.084 A = 14°12'48" L = 106.69 C= 106.42

ROBERT TORGERSON

CONSTRUCTION, INSTALLATION, AND MATERIALS FOR STREET IMPROVEMENTS AND UTILITIES AS PER PRICE CITY SPECIFICATIONS.

SURVEYOR'S SEAL

NOTARY PUBLIC SEAL

OARD OF HEALTH

DIRECTOR CO. BOARD OF HEALTH

CITY ATTORNEY

HORTH

SCALE 1":50"

ENGINEERS CERTIFICATE

I, EVAN E. HANSEN, DO HEREBY CERTIFY THAT I AM A REGISTERED LAND SURVEYOR AND PROFESSIONAL ENGINEER AND THAT I HOLD CERTIFICATES NO. 3115 AND NO. 3354, AS PRESCRIBED UNDER THE LAWS OF THE STATE OF UTAH. I FURTHER CERTIFY THAT BY AUTHORITY OF THE OWNERS, I HAVE MADE A SURVEY OF THE TRACT OF LAND SHOWN ON THIS PLAT AND DESCRIBED BELOW, AND HAVE SUBDIVIDED SAID TRACT OF LAND INTO LOTS, STREETS, AND EASEMENTS AS SHOWN ON THIS PLAT AND THAT THIS PLAT IS TRUE AND CORRECT.

BOUNDARY DESCRIPTION PARCEL A

BEGINNING AT A POINT WHICH IS LOCATED SOUTH 201.09 FT. AND WEST 344.69 PT. FROM THE CENTER OF SECTION 15, T 145, RIOE, S.L.B. &M. SAID POINT IS ALSO THE MOST SOUTHERLY CORNER OF LOT 214, CEDAR HILLS PLAT "B" SUBDIVISION; THENCE SO" 13'54" E, 71.73 FT.; THENCE \$89°46'06" W , 435.24 FT.; THENCE N 52°30'E, 151.94 FT. ALONG THE GOUTHEAST BOUNDARY OF LOT 240; THENCE M 46°E, 160.00 FT. ALONG THE GOUTHEAST BOUNDARY OF LOT 239; THENCE H74°30'E, 123.00 FT. ALONG THE GOUTHEAST BOUNDARY OF LOT 236; THENCE 513°E, 101.19 FT. ALONG THE GOUTHWEST BOUNDARY OF LOT 215; THENCE 942°E, 86.71 FT. ALONG THE GOUTH WEST BOUNDARY OF LOT 214 TO THE POINT OF BEGINNING. (CONTAINING 1.35 ACRES M/L) LESS THE FOLLOWING ROAD RIGHT OF WAY: BEGINHING AT A POINT THAT IS 50°04'20"E, 210.968 FT. AND H89°46'06" E, 652.905 FT. FROM A BRASS CAP MONUMENT AT THE SW CORNER OF THE SE 1/4 OF THE HWI/4 OF SECTION 15, TIAS, RIDE, S.L.B. M. SAID POINT OF BEGINNING BEING ON THE ARC OF A 370.084 FT. RADIUS CURVE, THE CENTER OF WHICH BEARS \$ 62°41'48"W; THENCE HORTHWESTERLY ALONG SAID CURVE TO THE LEFT THROUGH A CENTRAL ANGLE OF 10°11'48", A DISTANCE OF 65.86 FT. TO THE MOST EASTERLY CORNER OF LOT 240 CEDAR HILLS PLAT "B" SUBDIVISION; THENCE H 52° 30'E, 60.00 FT. TO A POINT ON THE ARC OF A 430.084 FT. RADIUS CURVE, THE CENTER OF WHICH BEARS 552°30'W; THENCE GOUTHEASTERLY ALONG GAID CURVE TO THE RIGHT THROUGH A CENTRAL ANGLE 14°12'40", A DISTANCE OF 106.69 FT. ; THENCE 589°46'06"W, 66.196 FT. TO POINT OF BEGINNING (CONT. 0.12 ACRES MU)



HANSEN L.S. 3115 P.E. 3354

OWNERS DEDICATION

KNOW ALL MEN BY THESE PRESENTS THAT _____, THE ____ UNDERSIGNED OWNER (S)
OF THE ABOVE DESCRIBED TRACT OF LAND, HAVING CAUSED SAME TO BE SUBDIVIDED
INTO LOTS AND STREETS TO BE HEREAFTER KNOWN AS THE

—TORGERSON APARTMENTS —

DO HEREBY DEDICATE FOR PERPETUAL USE OF THE PUBLIC ALL PARCELS OF LAND SHOWN ON THIS PLAT AS INTENDED FOR PUBLIC USE. IN WITNESS WHEREOF WE HAVE HEREUNTO SET OUV HAND(S) THIS &

ACKNOWLEDGEMENT

STATE OF UTAH
COUNTY OF Larpon

ON THE 2 DAY OF LINE A.D. 19 82 PERSONALLY APPEARED BEFORE ME THE SIGNER(S) OF THE FOREGOING DEDICATION WHO DULY ACKNOWLEDGED TO ME THAT THEY DID EXECUTE THE SAME.

MY COMMISSION EXPIRES 06 05-85 Patricial Sur

ACCEPTANCE BY LEGISLATIVE BODY

THE CITY COUNCIL OF PRICE CITY, COUNTY OF CARBON, HEREBY ACCEPTS THE DEDICATION OF ALL STREETS, EASEMENTS, AND OTHER PARCELS OF LAND INTENDED FOR PUBLIC PURPOSES FOR THE PERPETUAL USE OF THE PUBLIC THIS AGD DAY OF MAY A.D. 1982.

Out hee Martine

ATTEST Stangeton Millethur
CLERK-RECORDER

PLANNING COMMISSION APPROVAL

APPROVED THIS! 7th DAY OF MAY A.D. 1982 BY THE PRICE CITY

DIRECTOR-SECRETARY

RECORDED # 1461

STATE OF UTAH, COUNTY OF CARBON RECORDED AND FILED AT THE REQUEST OF DATE 10/31/83 TIME 10:33 FM BOOK 4 OF PLATS PAGE 247