
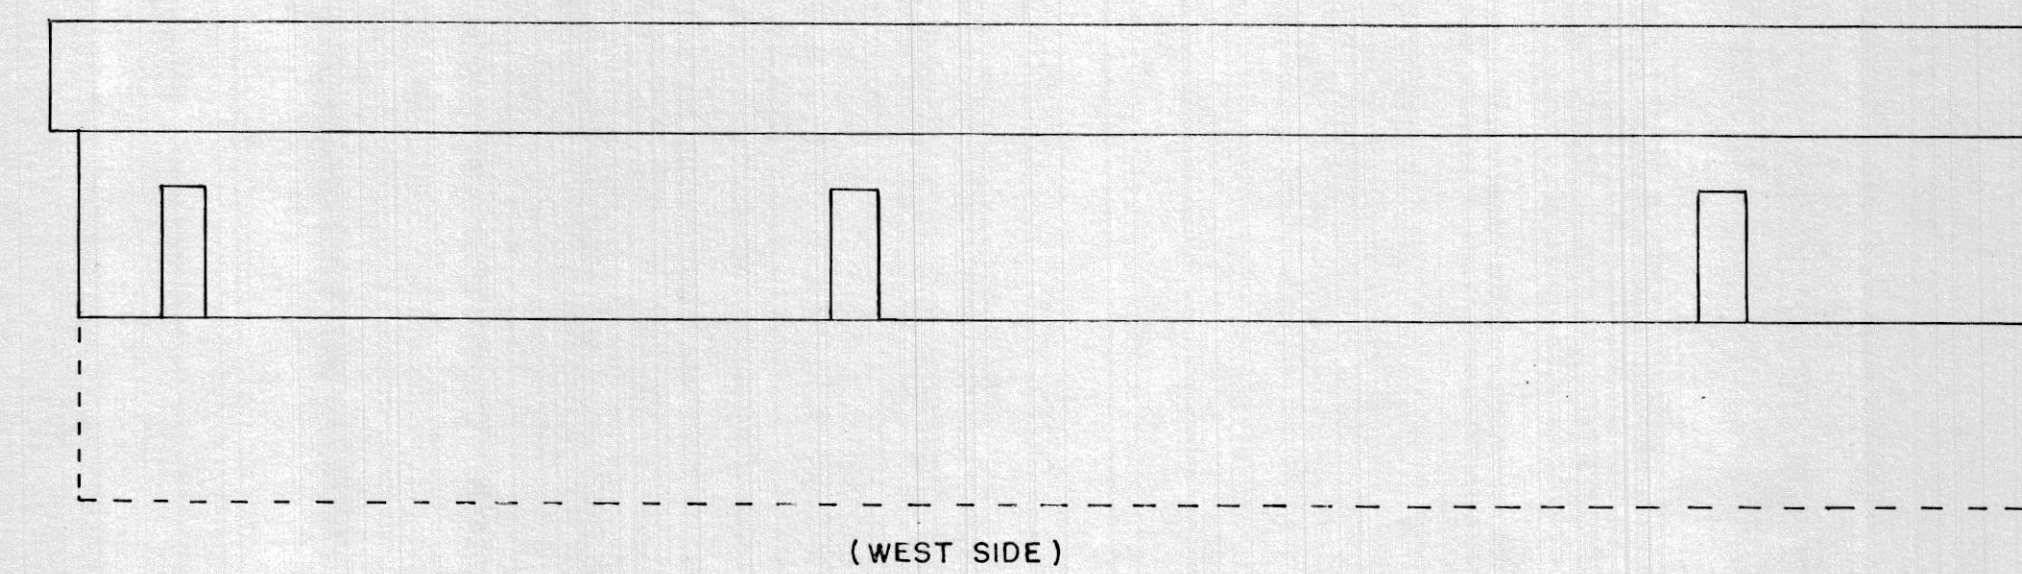
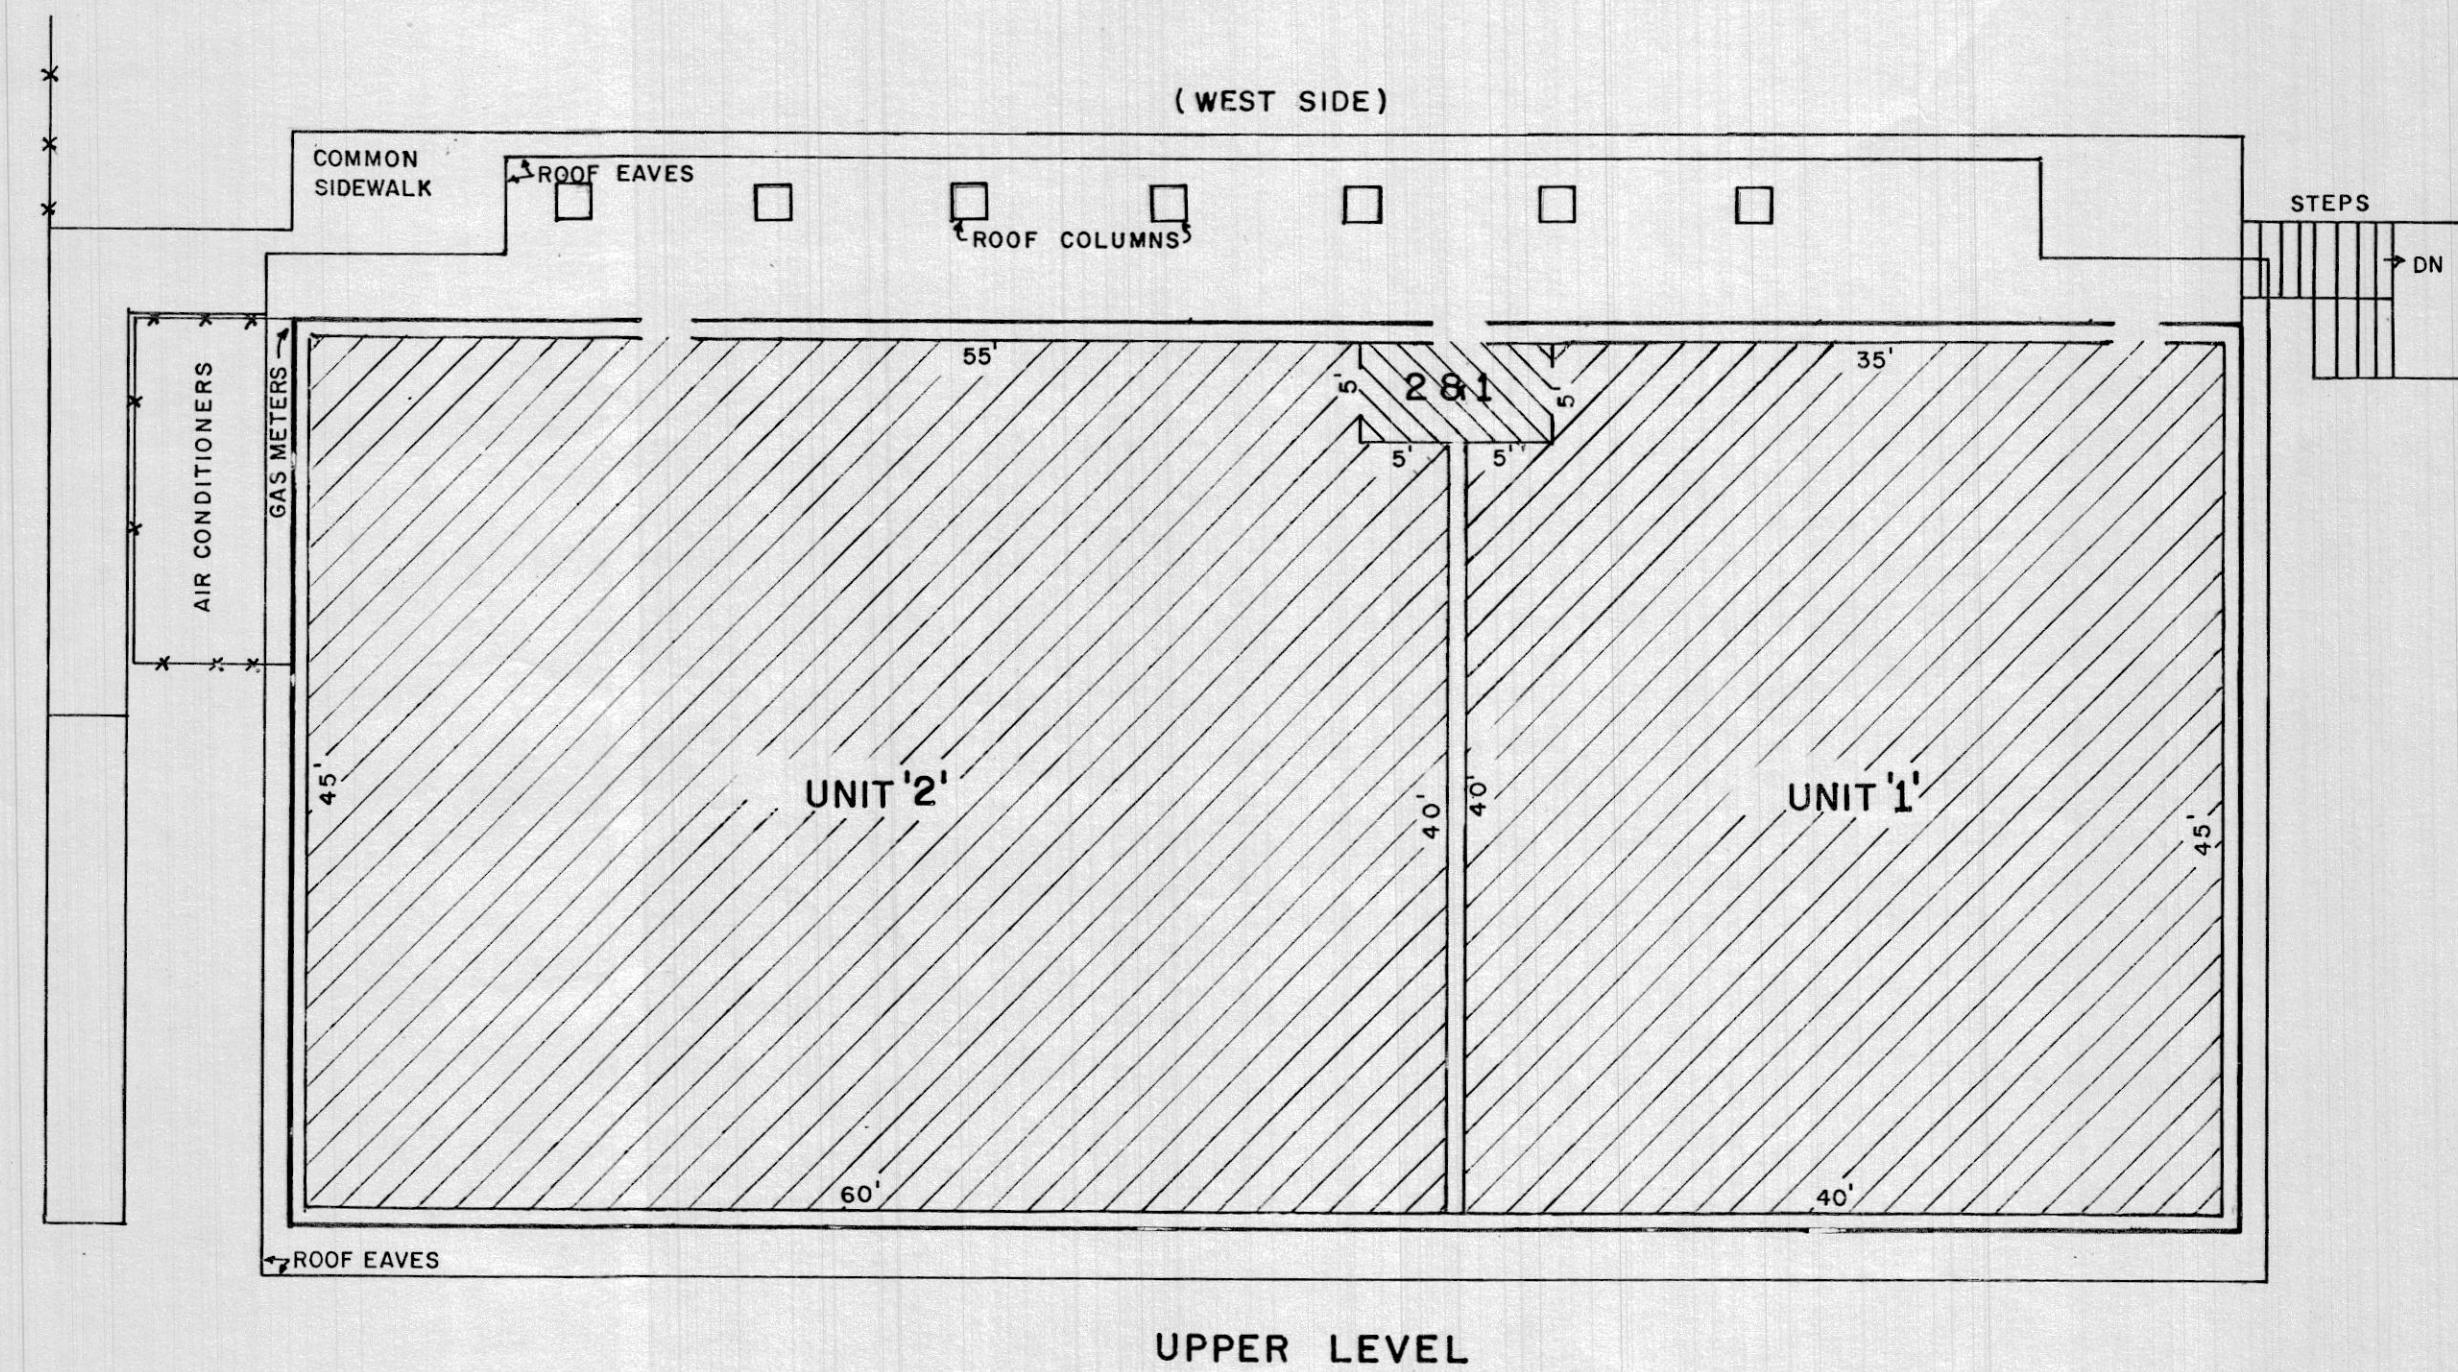


Entry No. **7755**
 Indicated
 Approved
 Plat. Fee

STATE OF UTAH
 COUNTY OF KANE
 FILED AND RECORDED FOR
APR 23 11 55 AM '03
 BOOK **4** OF **PLATS**
 PAGE **264**
 AND CLERK
 COUNTY RECORDER



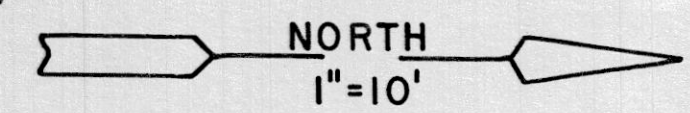


CEILING ELEVATION 119.6
 FLOOR ELEVATION 111.6
 CEILING ELEVATION 109.0
 FLOOR ELEVATION 101.5

NOTE: BENCH MARK IS ON MANHOLE LID NORTH OF BUILDING AND IS ELEVATION 100.0

LEGEND

- BUILDING AREA
INDIVIDUAL OWNERSHIP
- BUILDING AREA
LIMITED COMMON OWNERSHIP
- COMMON OWNERSHIP

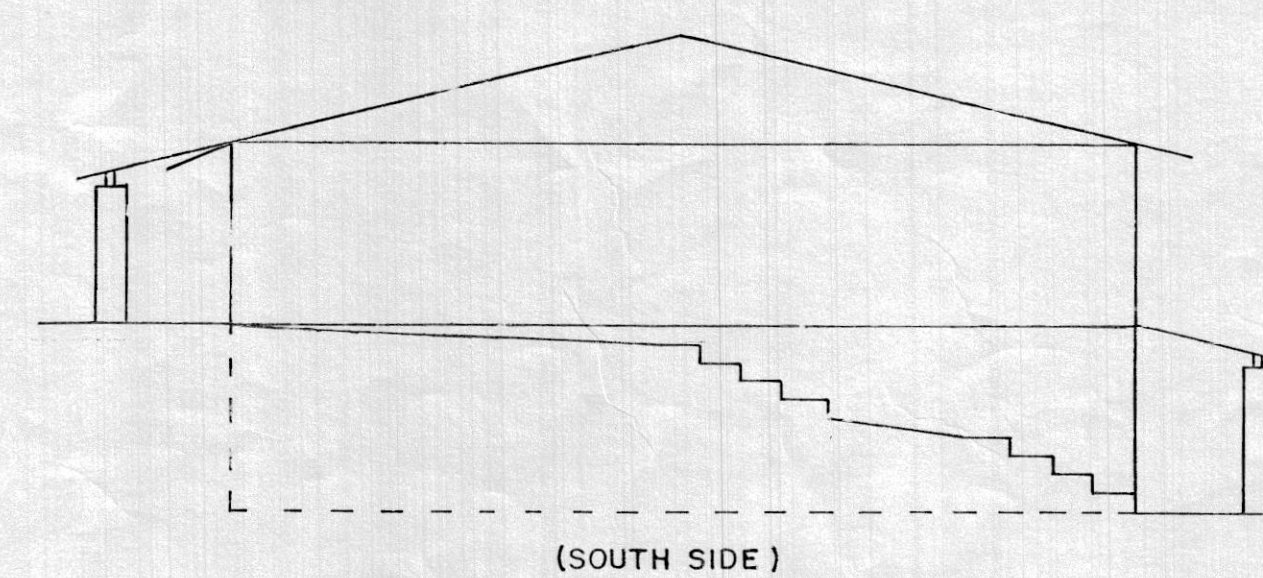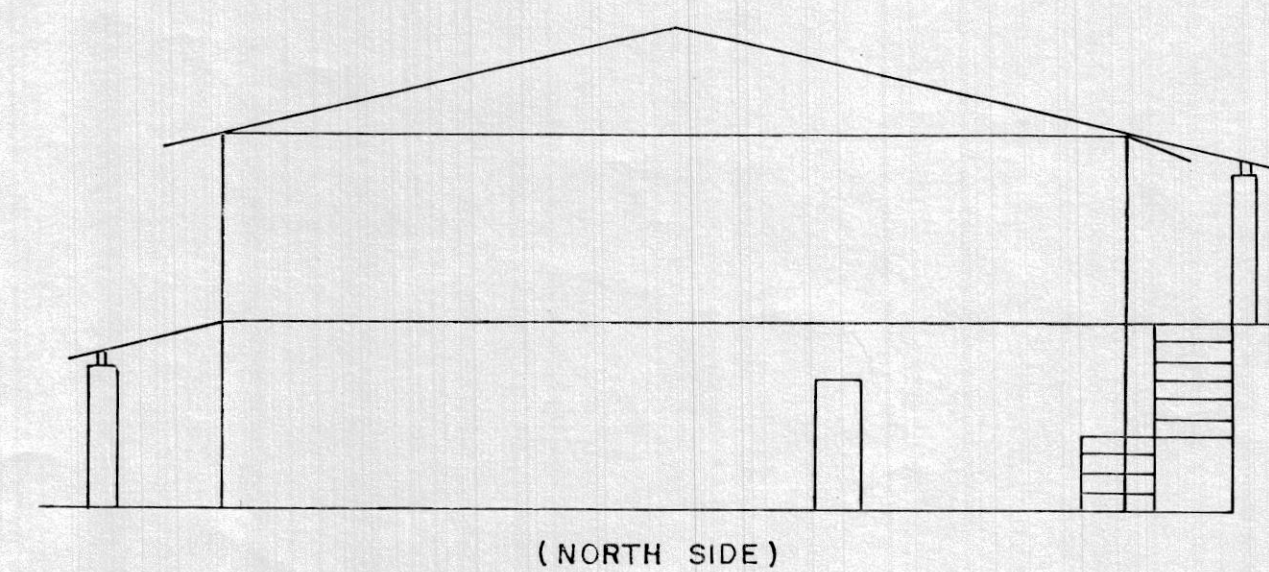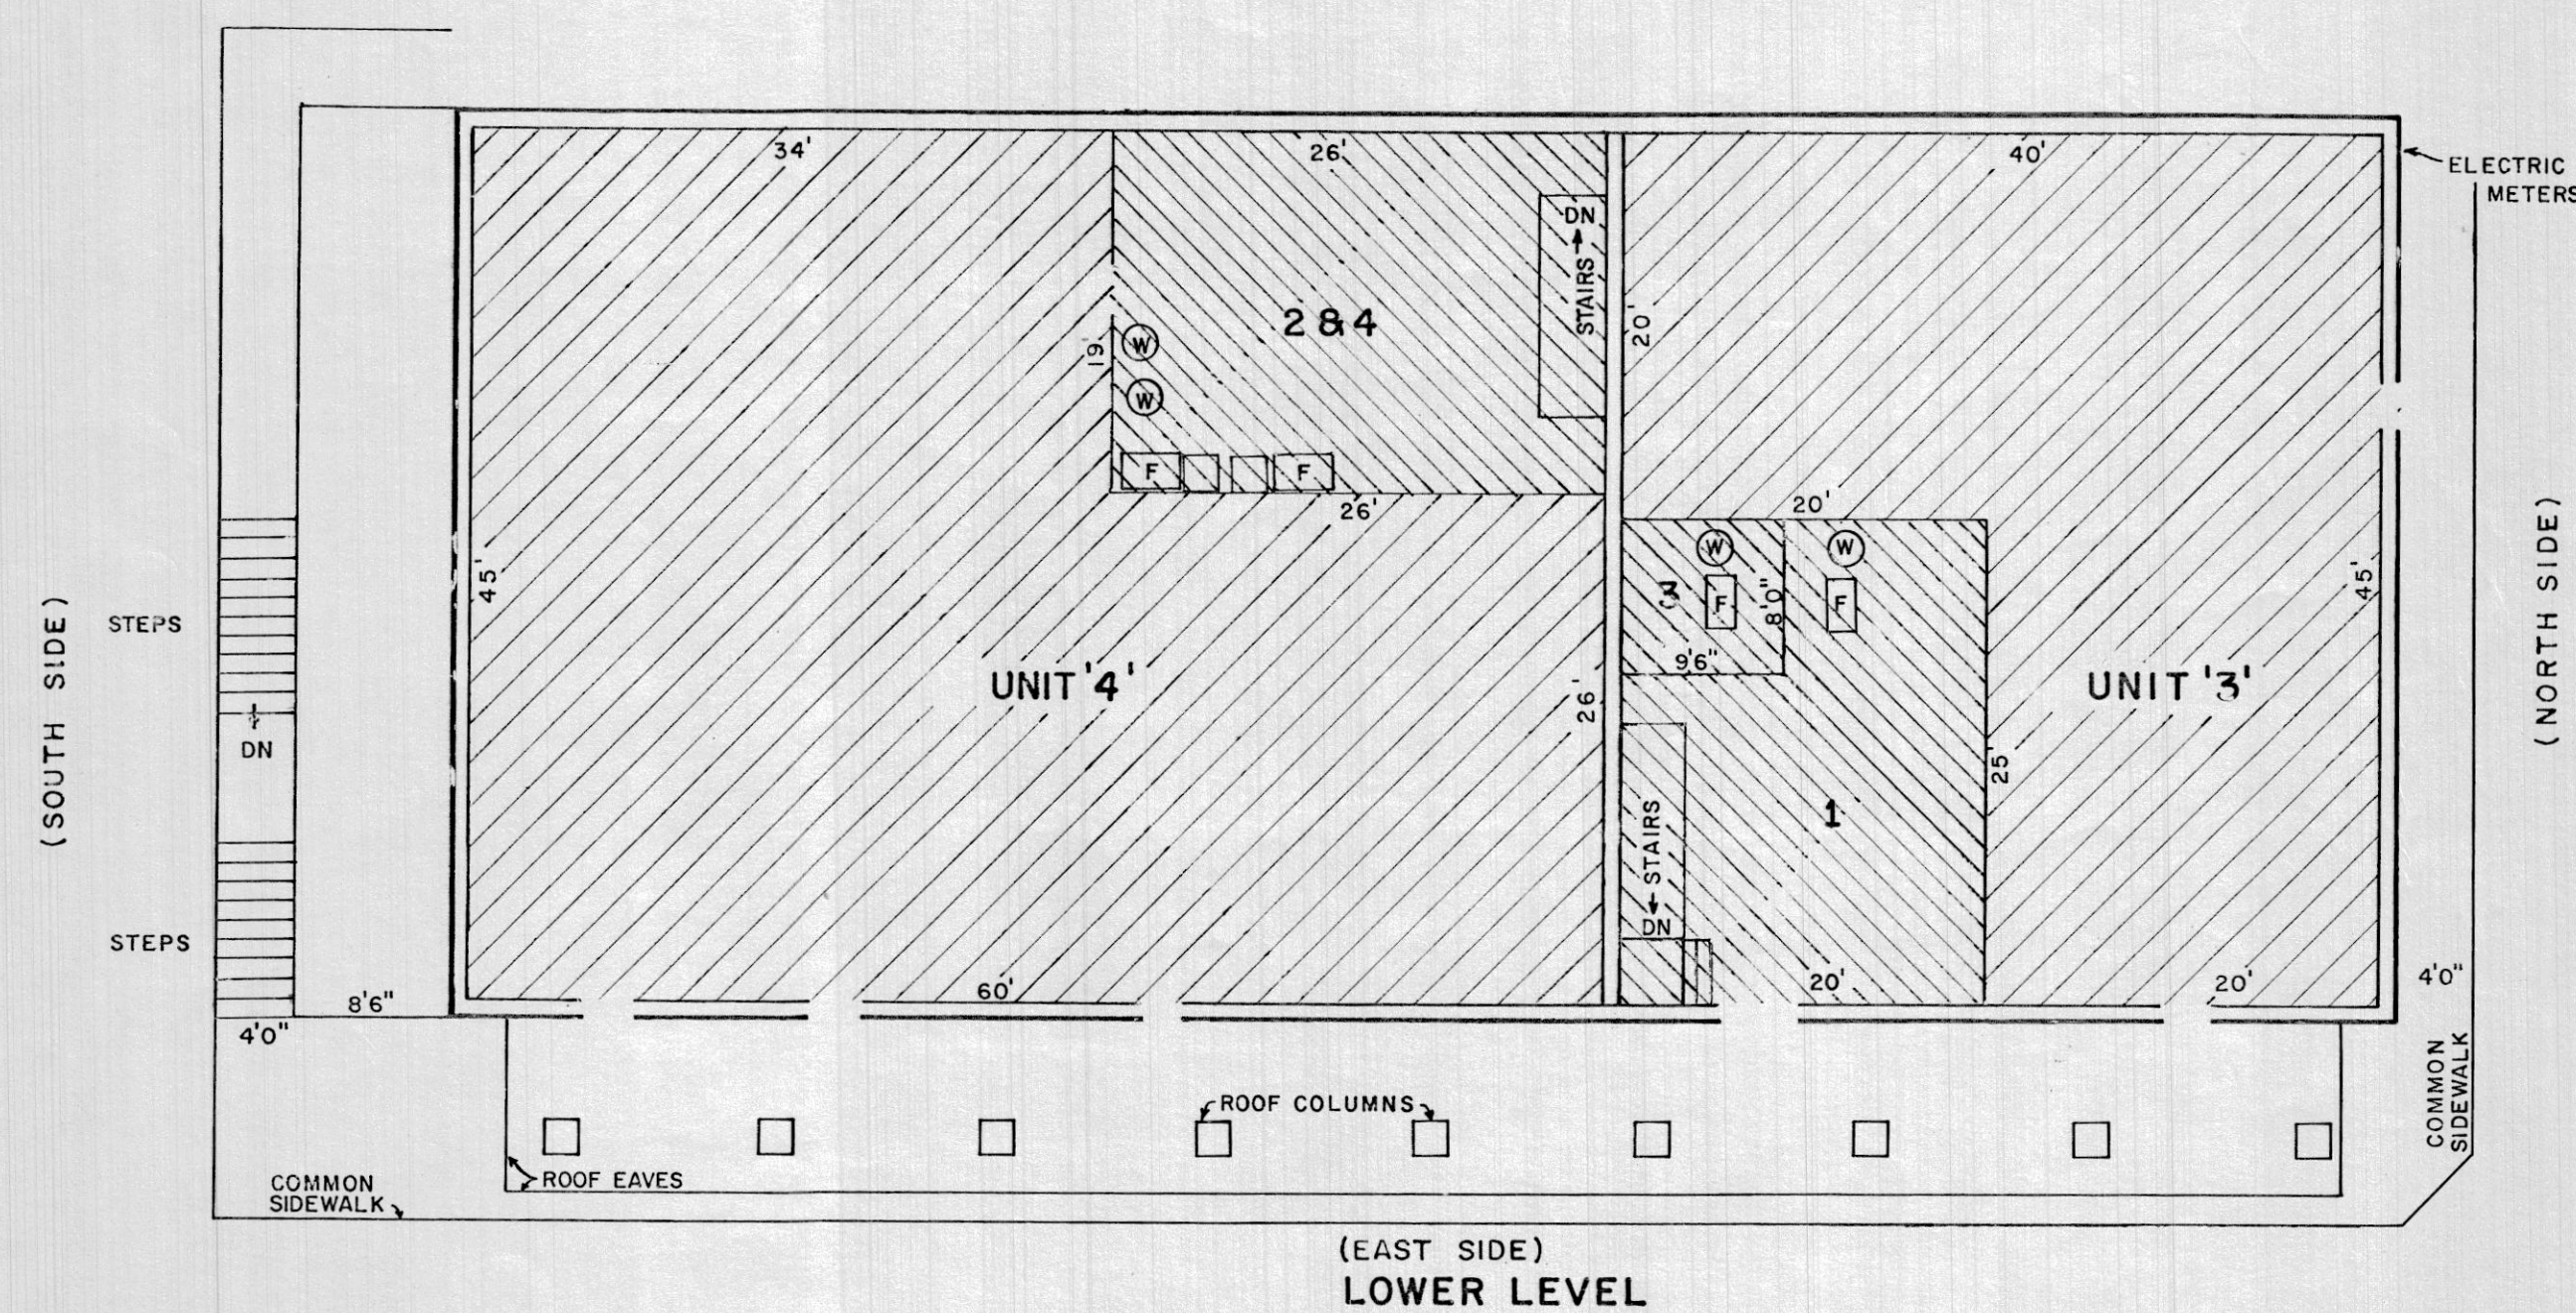

VALLEY VIEW MEDICAL OFFICE
 A UTAH CONDOMINIUM PROJECT
 MAP 2 OF 2 - SCALE 1"=10'

VALLEY VIEW