


Section 36  
Township 13 S  
Range 9 East

PART OF  
SECTION 36, TOWNSHIP 13 SOUTH, RANGE 9 EAST, SALT LAKE MER.

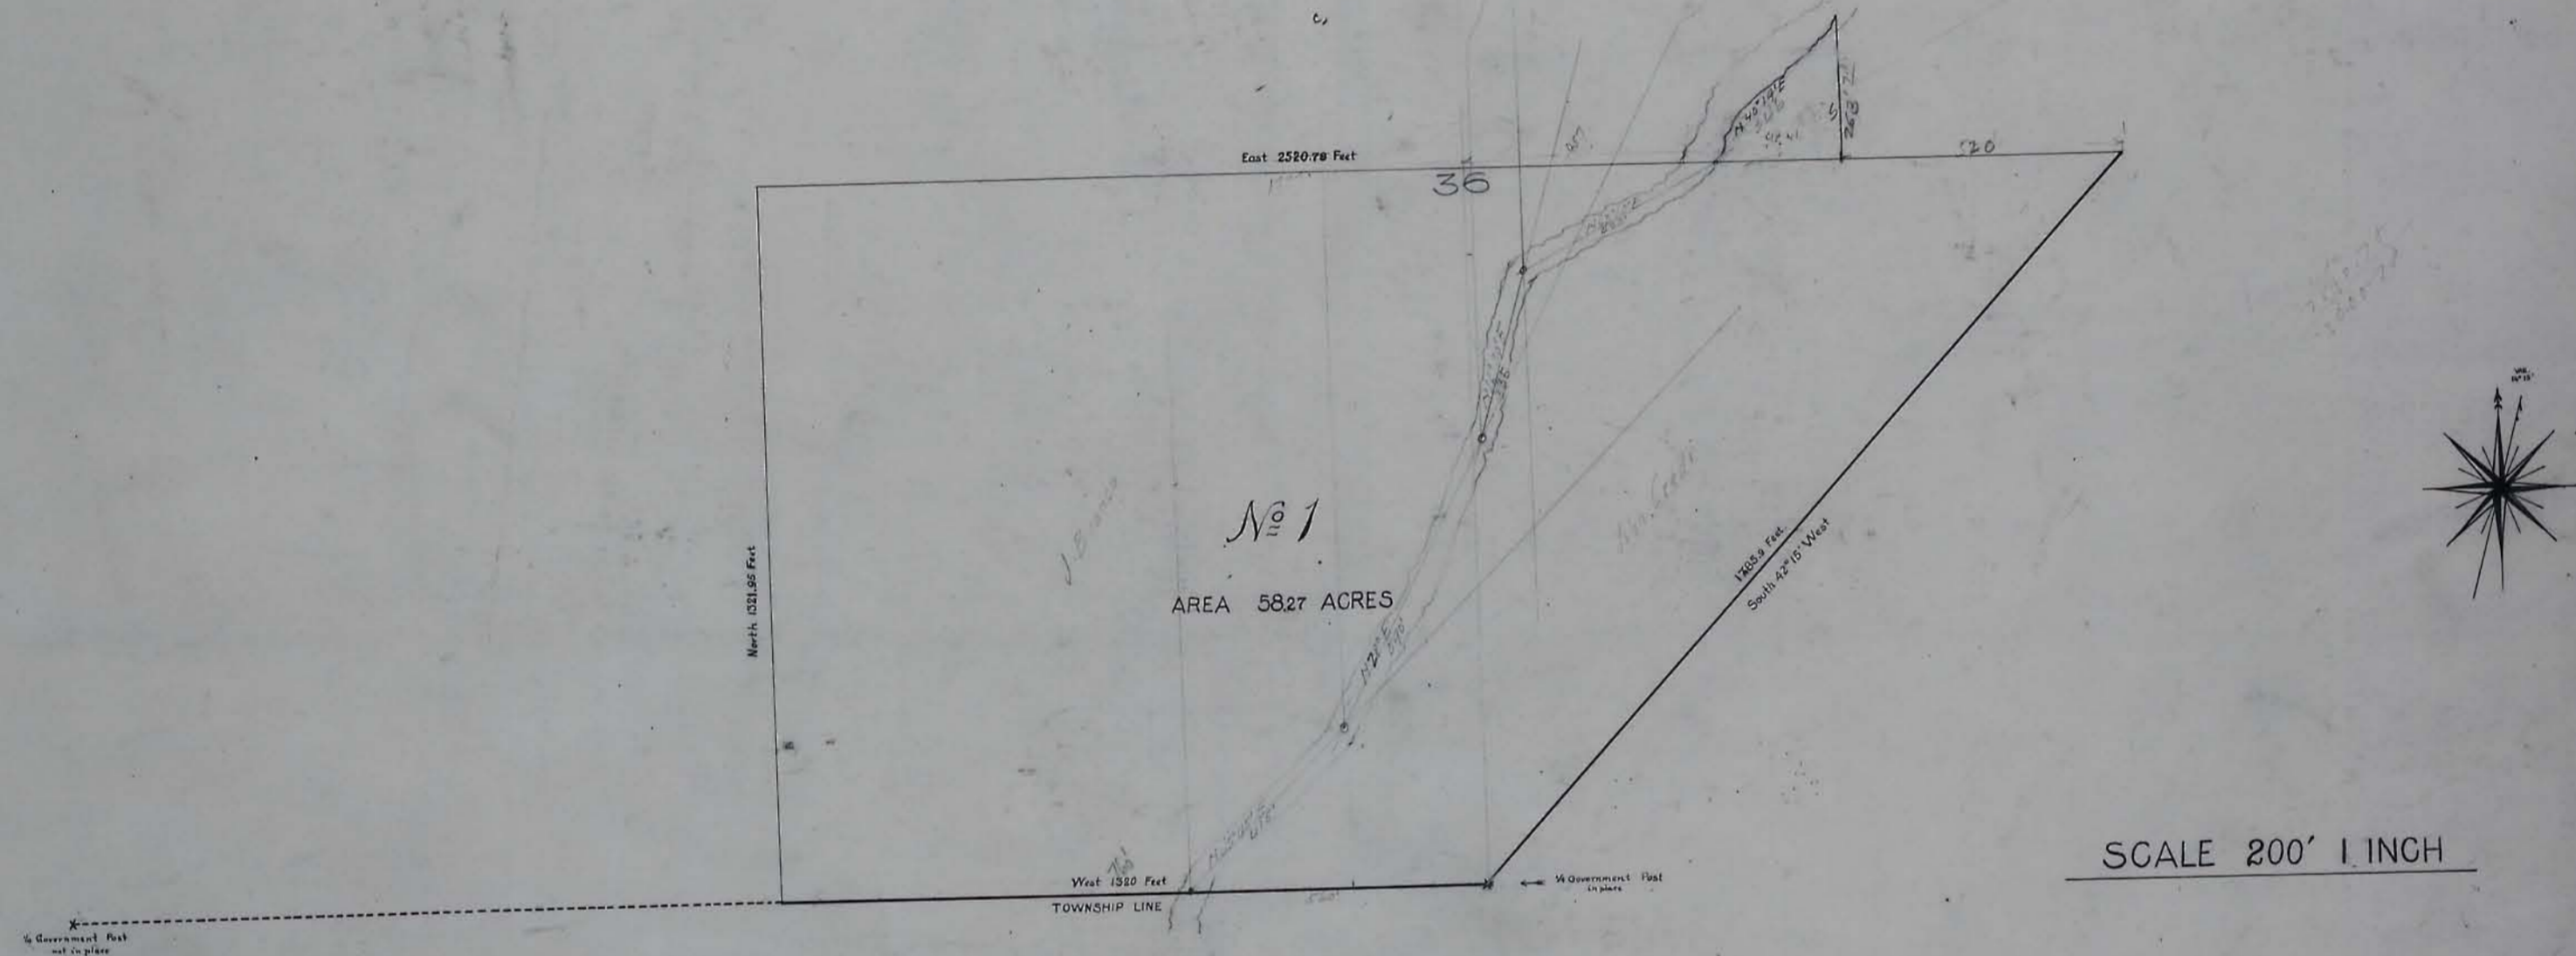

SURVEYOR'S CERTIFICATE.

State of Utah, } ss  
 County of Carbon, }  
 I, W. J. Tidwell, hereby certify that this plat correctly  
 represents an accurate survey, made by me of a part of Section 36, 36,  
 Township 13 South, of Range 9 East, Salt Lake Meridian, for the  
 parties interested therein.  
 December 30<sup>th</sup> A.D. 1898.  
 W. J. Tidwell  
 Surveyor.

ACKNOWLEDGEMENT.

State of Utah, } ss  
 County of Carbon, }  
 On this 30<sup>th</sup> day of December A.D. 1898, personally  
 appeared before me, W. J. Tidwell, who duly acknowledged to me  
 that he signed the same.  
 Carl Hunter  
 Justice Public, Carbon County  
 My Commission expires Dec. 31, 1899.

[SEAL]