


Farras  
Acres  
of Section 8  
Twp 14S  
R10 East

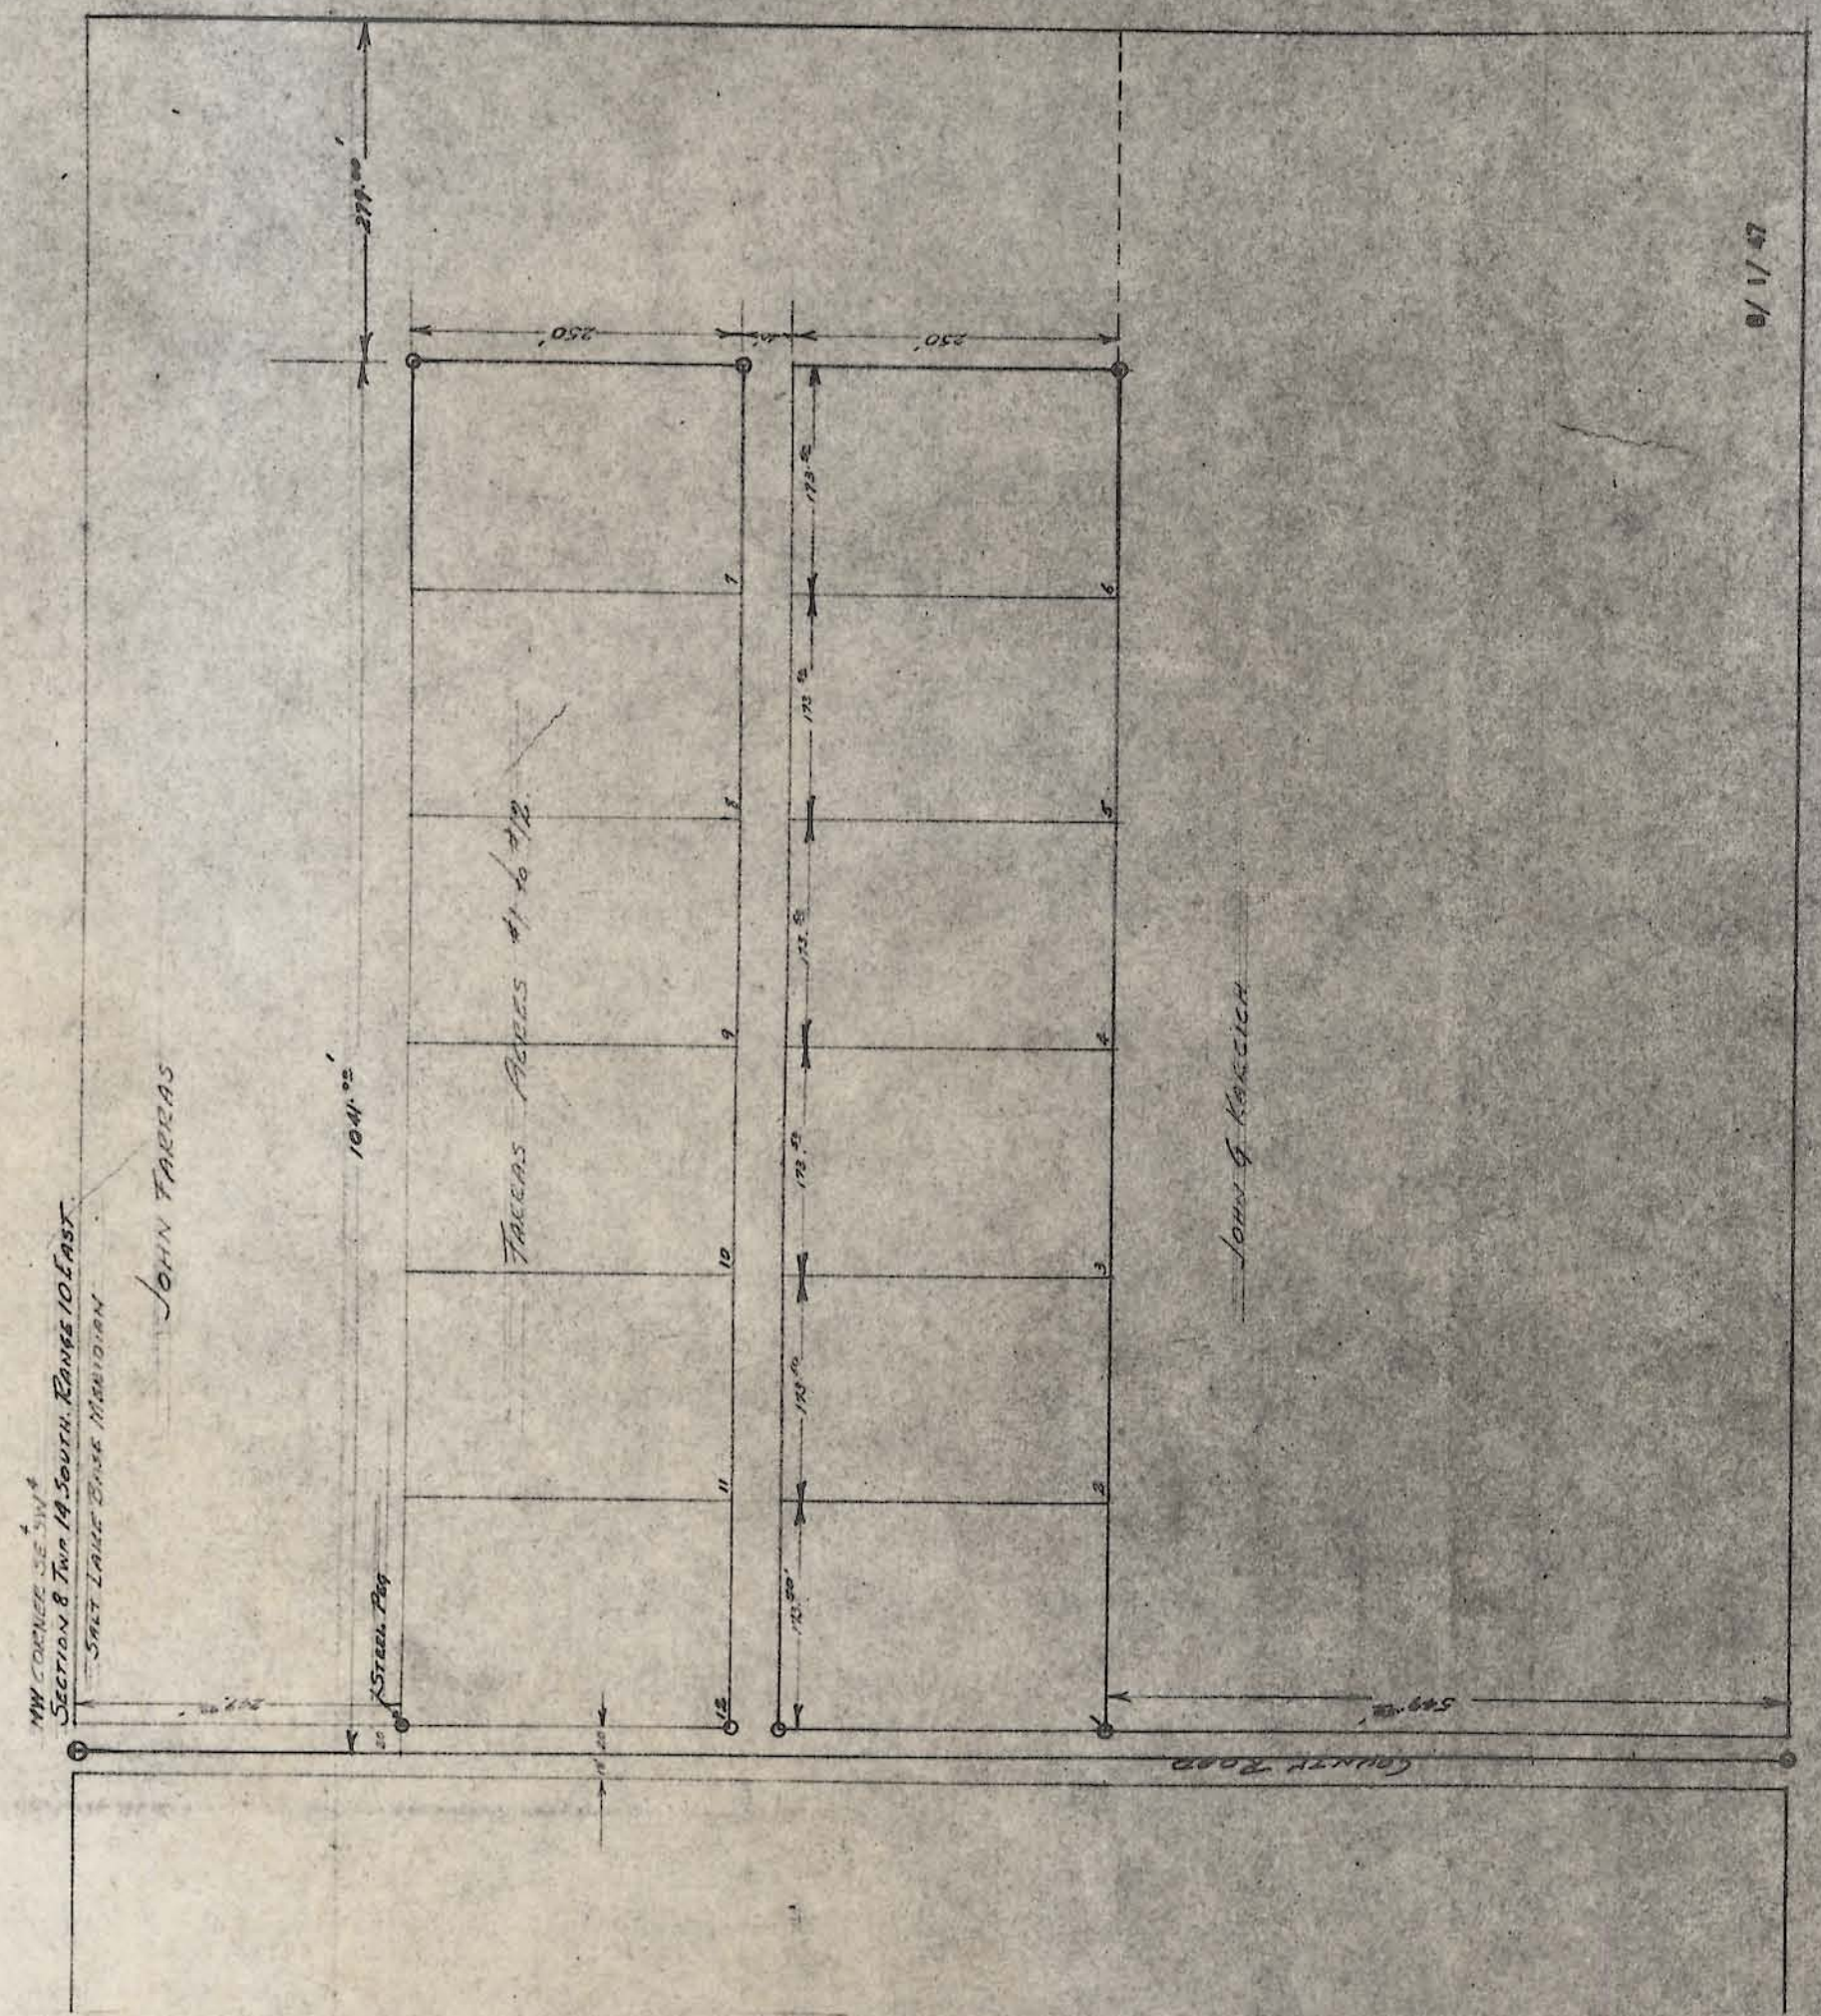

NW CORNER SE 1/4  
SECTION 8 Twp 14 South Range 10 East  
Steel Pile

JOHN FARRAS

FARRAS ACRES #1 to #12

John G. Kerkien

9/17/47

ENGINEER'S CERTIFICATE

I, JOHN G. KERKIE, Surveyor of Carbon County and County Representative of Farras Acres Survey as same by me returned July 29, 1947, and August 2, 1947, and that same is filed into the General Office Survey in the State of Utah, Township 14 South Range 10 East, Section 8, Township 14 South Range 10 East, S. 1, S. 2, S. 3, S. 4, S. 5, S. 6, S. 7, S. 8, S. 9, S. 10, S. 11, S. 12, and that by the authority of Carbon County and the State of Utah, governing Licensed Land Surveyors in the State of Utah, I made this survey and have erected suitable monuments at the above corners as shown on this plat.

Subscribed and sworn to before me this 5 day of August 1947.

My Commission Expires \_\_\_\_\_  
Notary Public - *John G. Kerkien*  
Farras, Utah

APPROVE BY THE BOARD OF COUNTY COMMISSIONERS IN REGULAR SESSION THIS DAY OF AUGUST AND ORDERED FILED FOR RECORD ATTEST

*Wm. C. ...*  
CLERK  
*John G. Kerkien*  
Recorder

ENGINEER'S CERTIFICATE

I, JOHN G. KERKIE, Surveyor of Carbon County and County Representative of Farras Acres Survey as same by me returned July 29, 1947, and August 2, 1947, and that same is filed into the General Office Survey in the State of Utah, Township 14 South Range 10 East, Section 8, Township 14 South Range 10 East, S. 1, S. 2, S. 3, S. 4, S. 5, S. 6, S. 7, S. 8, S. 9, S. 10, S. 11, S. 12, and that by the authority of Carbon County and the State of Utah, governing Licensed Land Surveyors in the State of Utah, I made this survey and have erected suitable monuments at the above corners as shown on this plat.

Subscribed and sworn to before me this 5 day of August 1947.

My Commission Expires \_\_\_\_\_  
Notary Public - *John G. Kerkien*  
Farras, Utah



FARRAS ACRES  
Scale 1" = 150'

Mr. Robb Place