


Boundaries
Helper Townsite

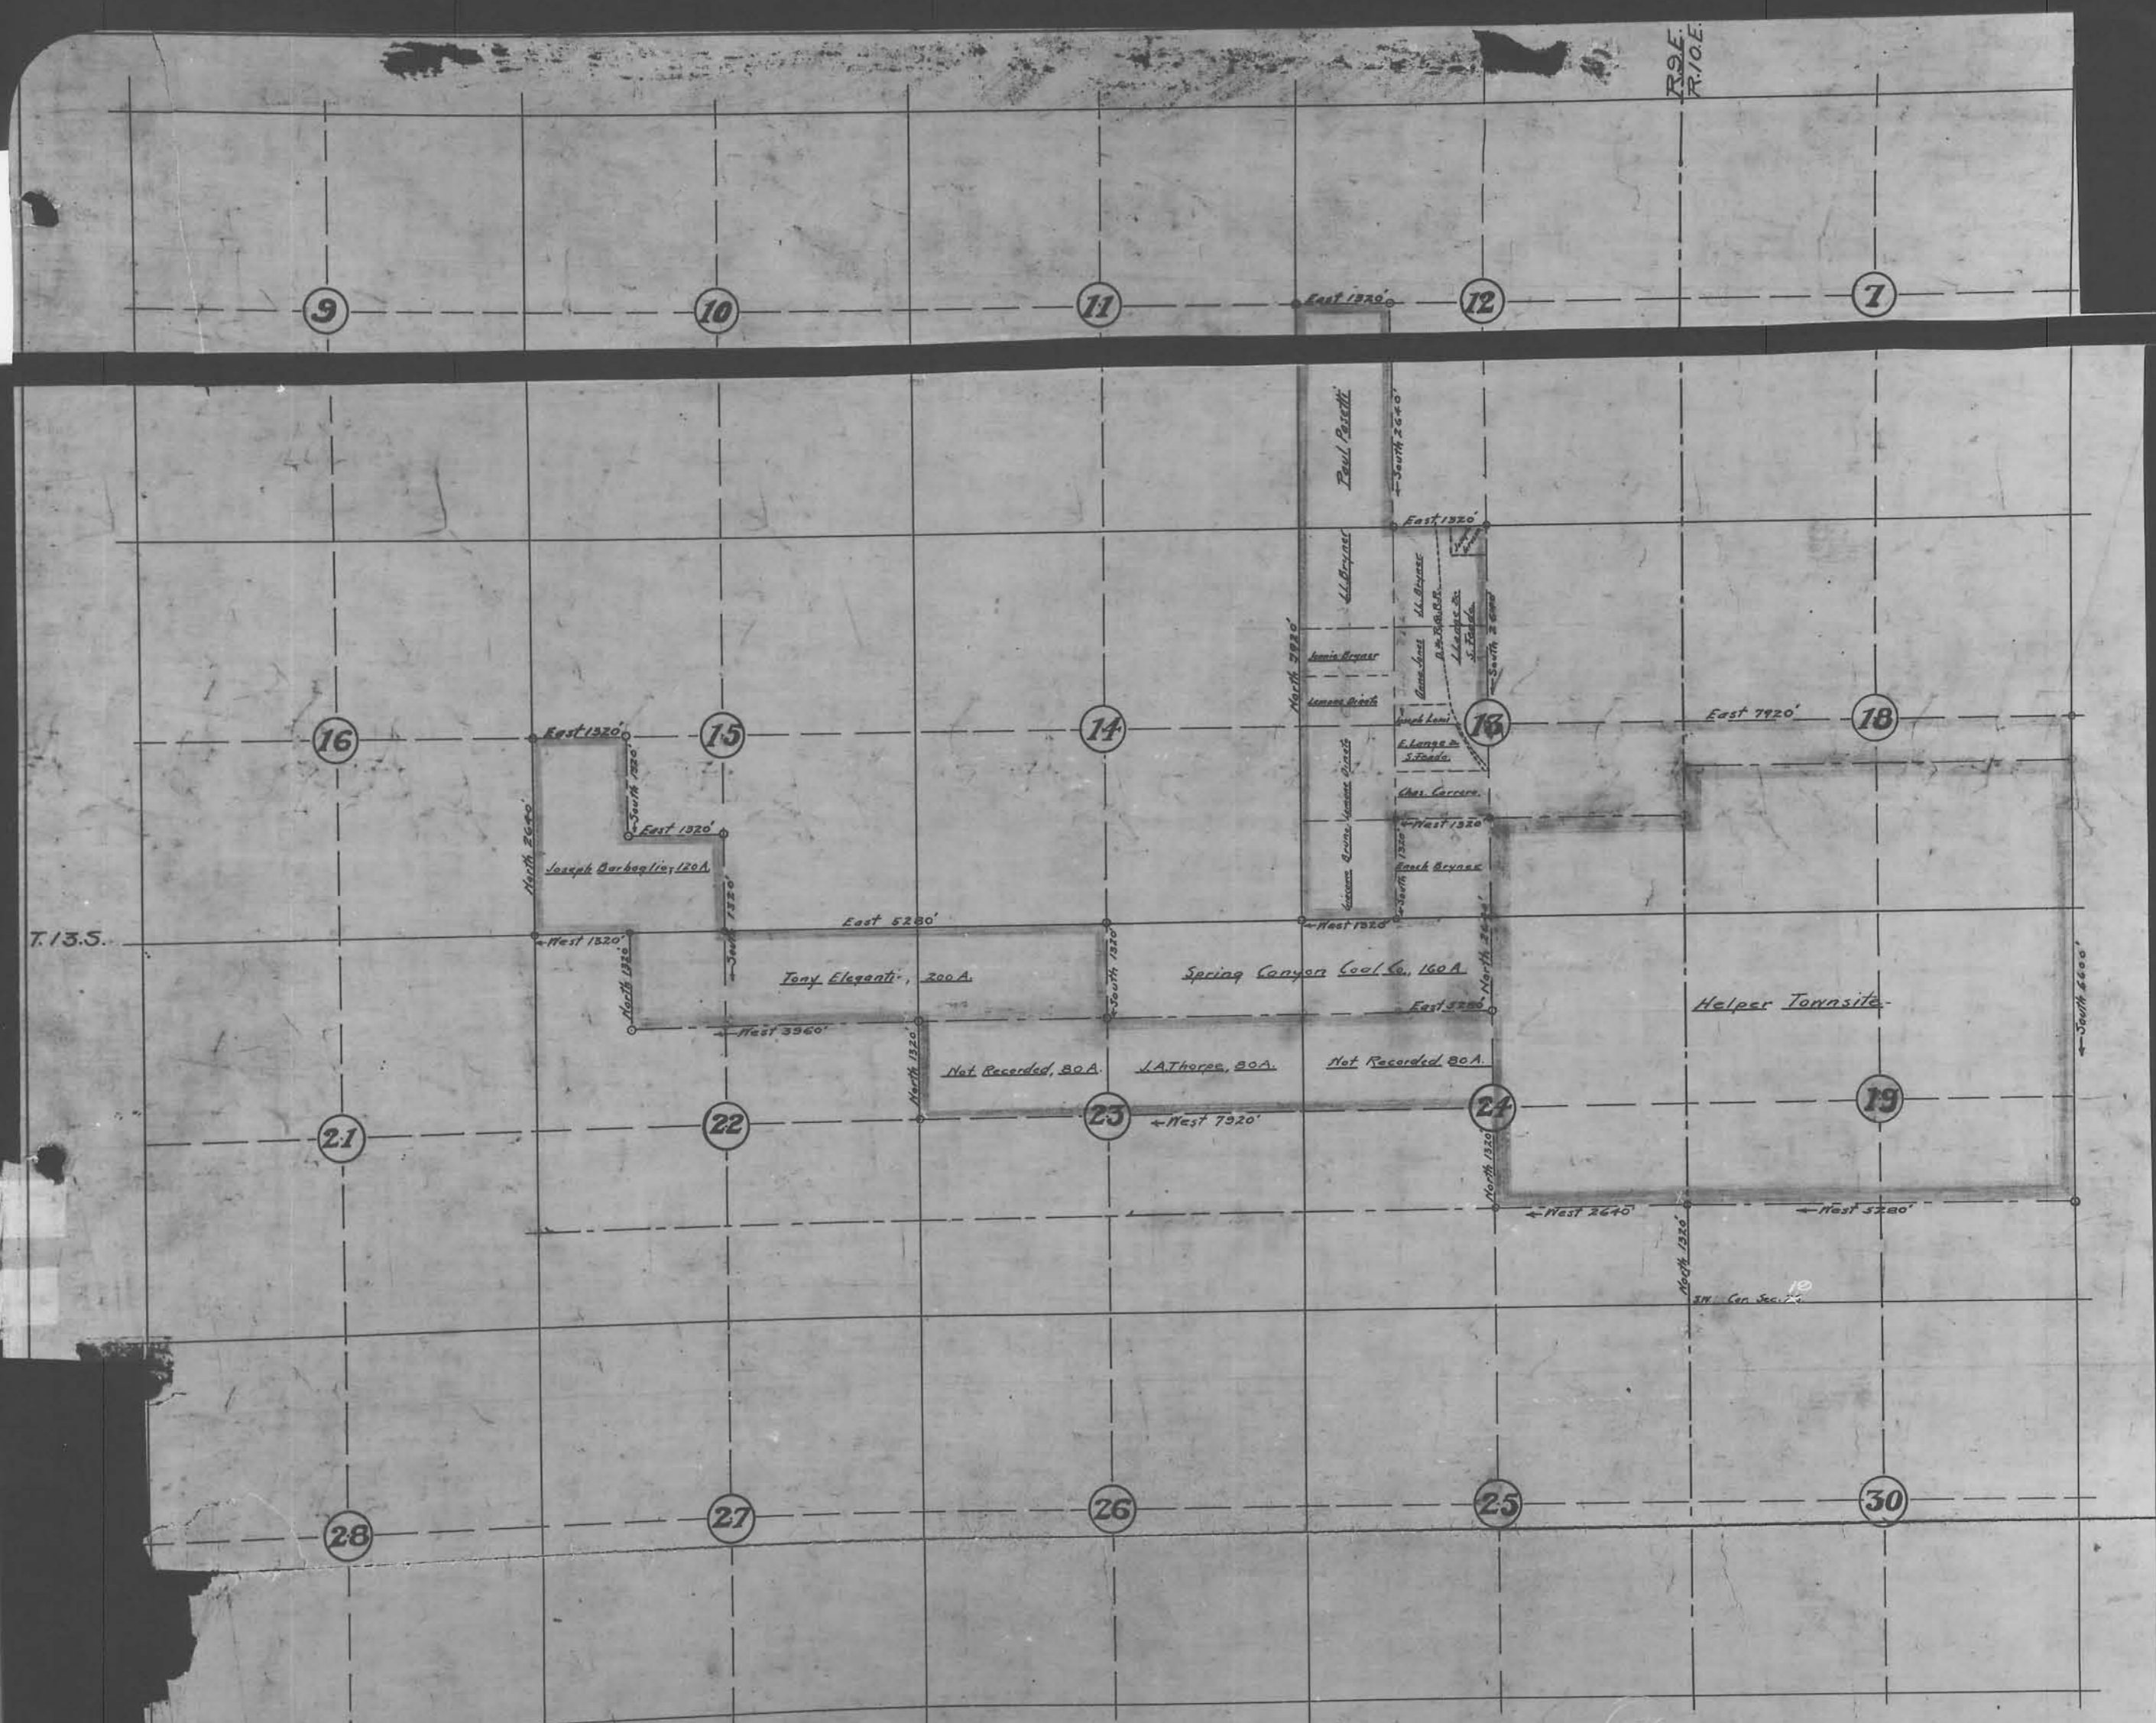

Approved

County Commissioners,
President Town Board.

J. B. Bagley
Helper Town Board.

W. H. ...
Helper Town Clerk.

11553

FILED FOR RECORD

APR 15 1912

W. H. ...

Surveyors Certificate

This certifies that this plot was made from records on file in the Carbon County Court House, Price, Utah. The land plotted is described as follows, commencing at a point 1520 ft. N. of the S. 1/4 Cor. Sec. 19, T. 13 S., R. 10 E., Thence N. 26° 40' Thence N. 1320' Thence N. 7720' Thence N. 1320' Thence N. 3960' Thence N. 1320' Thence N. 1320' Thence N. 2640' Thence E. 1320' Thence S. 1320' Thence E. 1320' Thence S. 3280' Thence S. 1320' Thence E. 5280' Thence N. 2640' Thence N. 1320' Thence S. 1320' Thence N. 1320' Thence N. 7720' Thence E. 1320' Thence S. 2640' Thence E. 7720' Thence S. 660' Thence N. 5280' to place of beginning.

W. H. ...

Map Showing Proposed Boundaries
For Helper Townsite, Situated
in Carbon County Utah.

April 15-12

Scale 1" = 1000'