


28  
Sterling  
addition

Price  
City  
Annex  
Sterling  
Addition

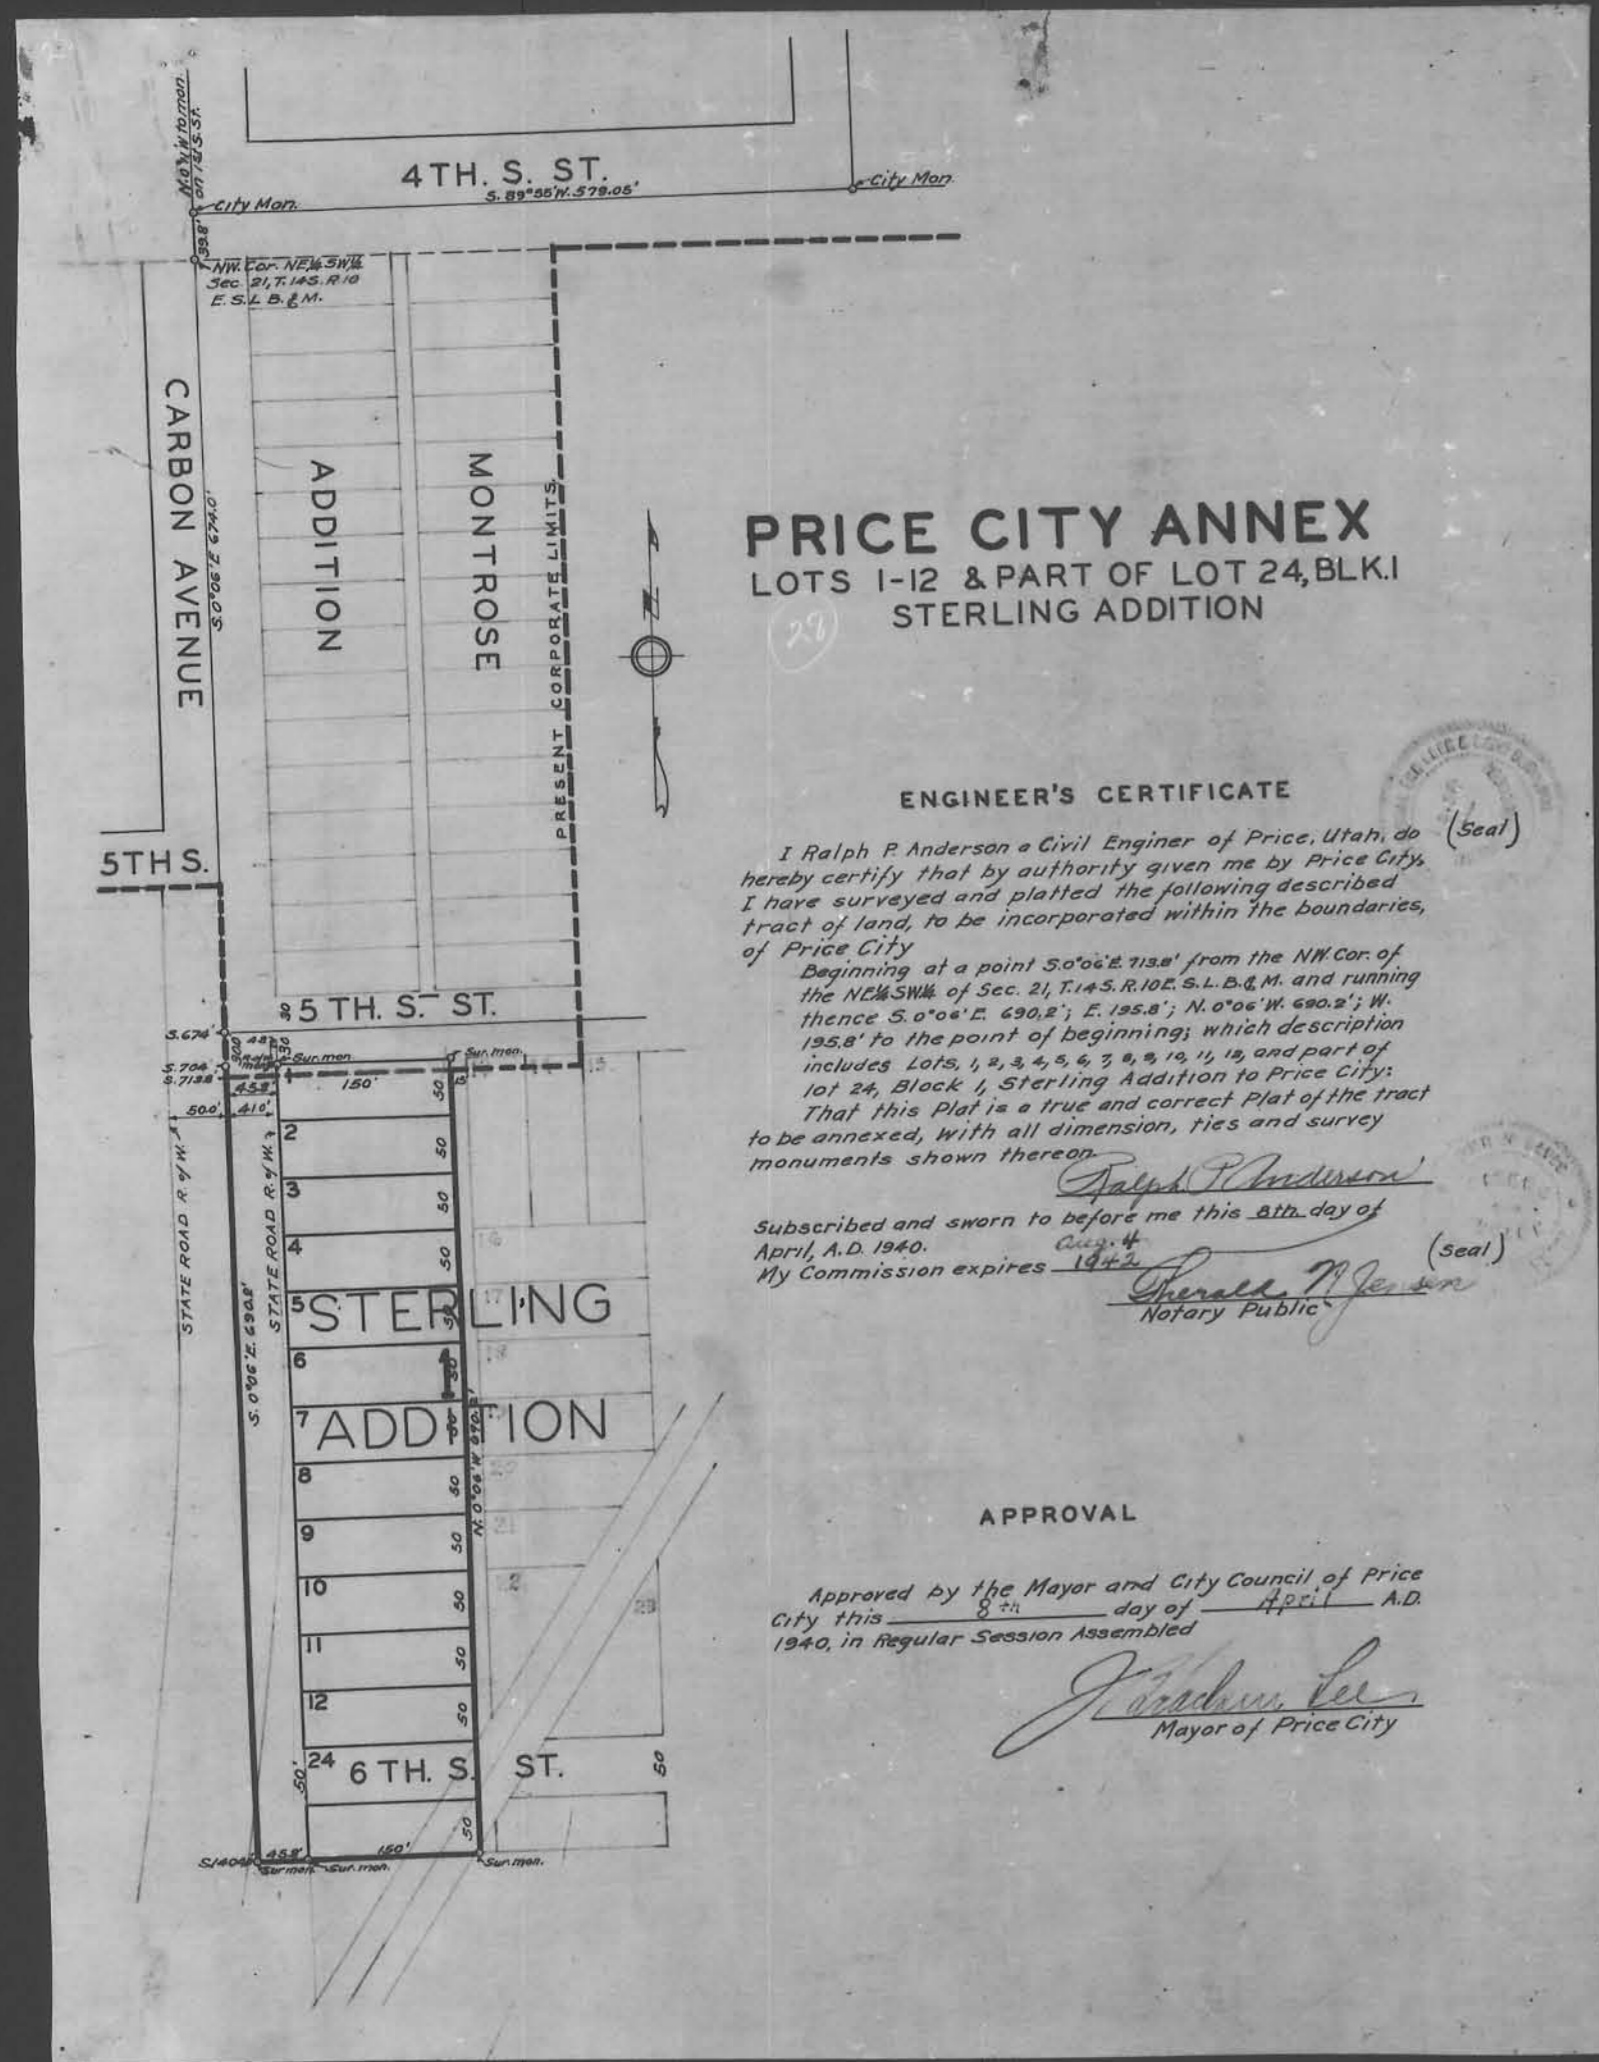

**PRICE CITY ANNEX**  
 LOTS 1-12 & PART OF LOT 24, BLK. I  
 STERLING ADDITION

**ENGINEER'S CERTIFICATE**

I Ralph P. Anderson a Civil Engineer of Price, Utah, do hereby certify that by authority given me by Price City, I have surveyed and platted the following described tract of land, to be incorporated within the boundaries of Price City


That this Plat is a true and correct Plat of the tract to be annexed, with all dimension, ties and survey monuments shown thereon.

Subscribed and sworn to before me this 8th day of April, A.D. 1940.  
 My Commission expires 1942.

*Charles M. Jensen*  
 Notary Public

**APPROVAL**

Approved by the Mayor and City Council of Price City this 8th day of April A.D. 1940, in Regular Session Assembled.

*Jordan Lee*  
 Mayor of Price City







