


32 1/2

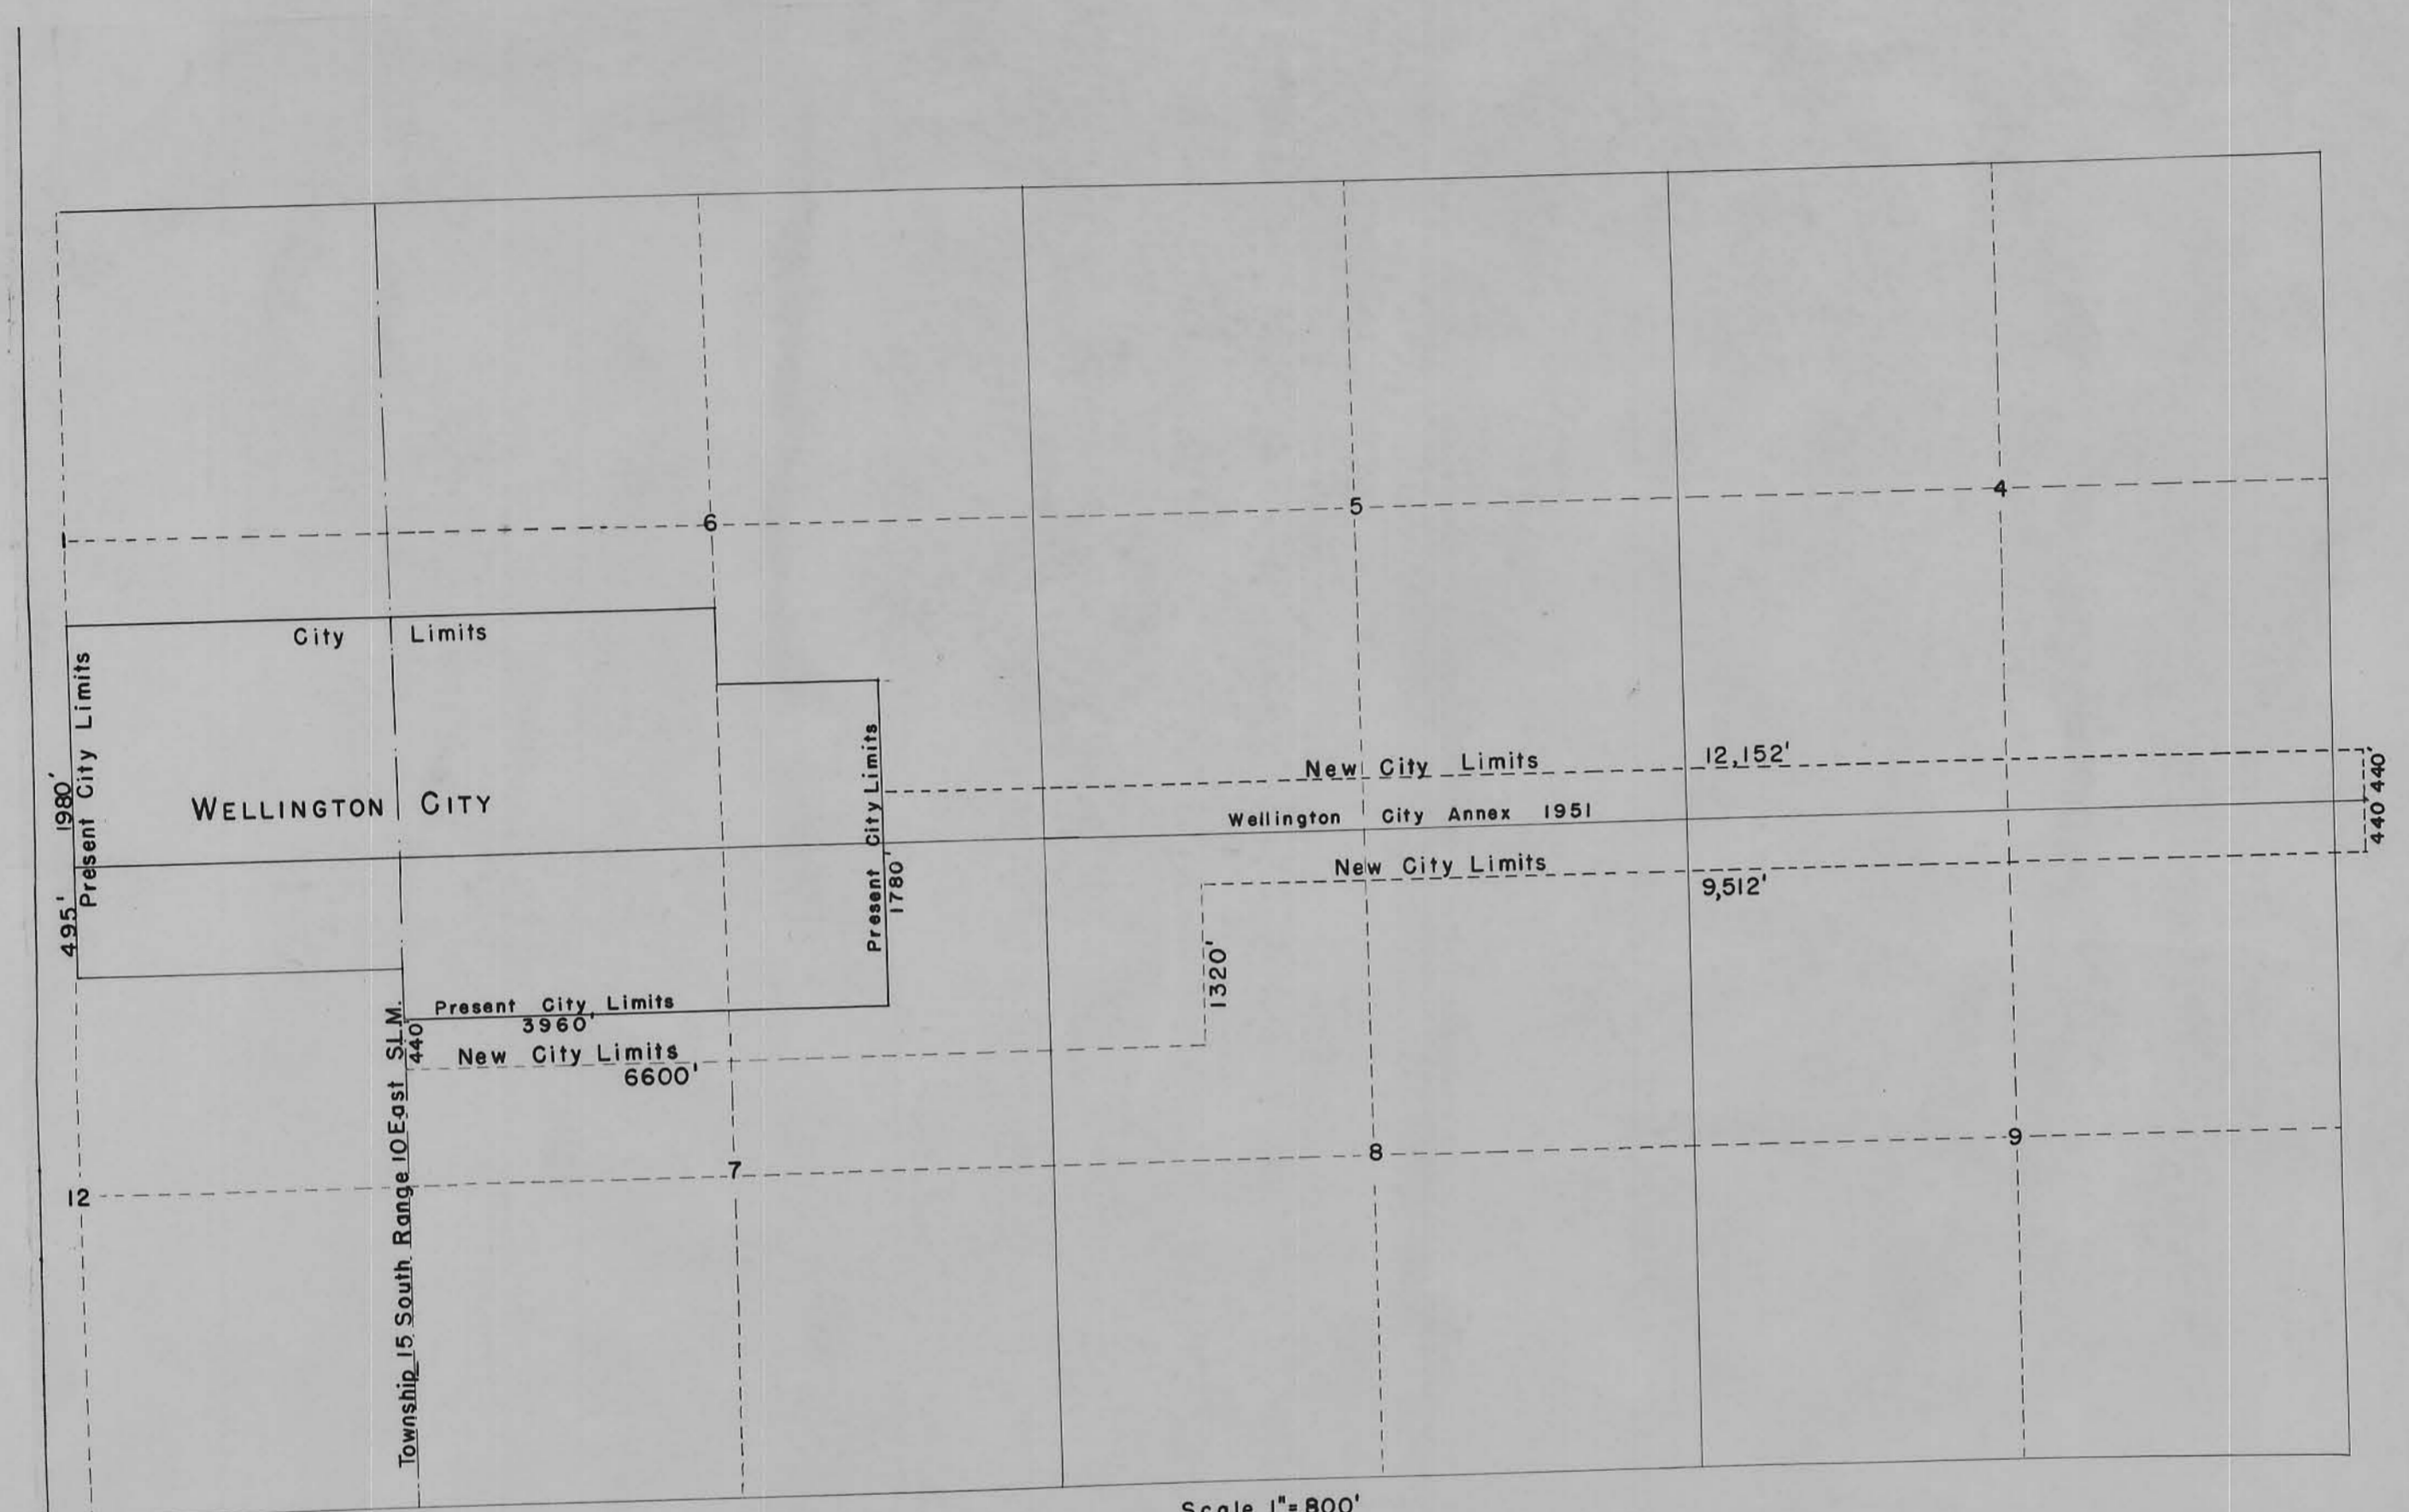

Scale 1"=800'

ENGINEER'S CERTIFICATE

I, JOHN BENE, HEREBY CERTIFY THAT I AM A PROFESSIONAL ENGINEER AND LAND SURVEYOR AS PRESCRIBED UNDER THE STATE OF UTAH, THAT I HOLD CERTIFICATE NO. 1050, THAT I HAVE DRAWN THE TRACT OF LAND SHOWN ON THIS PLAT AS THE NEW ANNEX TO WELLINGTON CITY IN THE YEAR 1951; AND THAT SAID TRACT OF LAND IS DESCRIBED AS FOLLOWS: BEGINNING AT A POINT WHICH IS 1320 FT. SOUTH OF THE WEST QUARTER CORNER OF SECTION 7, TOWNSHIP 15 SOUTH, RANGE 10 EAST, SALT LAKE MERIDIAN; RUNNING THENCE SOUTH 440 FT., EAST 6600 FT., NORTH 1320 FT., EAST 51 FT., NORTH 390 FT., WEST 12,152 FT., SOUTH 1780 FT., WEST 3960 FT., TO THE POINT OF BEGINNING; THAT I HAVE BY THE SAID AUTHORITY OF THE WELLINGTON CITY COUNCIL DRAWN THIS ANNEX IN ACCORDANCE WITH THE SPECIFIC REQUEST AND DIRECTIONS REQUESTED.

John Bene

 CITY ENGINEER

APPROVED AND ORDERED BY THE CITY COUNCIL OF WELLINGTON CITY, UTAH
 IN REGULAR SESSION HELD AT WELLINGTON CITY, UTAH, THIS 10TH DAY OF APRIL, 1951.

WELLINGTON CITY
 CLERK
 APR 20 3 33 PM '51

Wellington City

Wellington City