

# GORDON UTAH.

Town of Gordon Utah

Town of Gordon Utah

State of Utah, ss.  
County of Carbon, ss.

I, Heber J. Stowell, of Helper, Carbon County, State of Utah, hereby certify that I am familiar with the lands embraced in the survey designated by the annexed map; that I made the survey thereof and prepared and caused to be prepared the said annexed plat, for the purpose of entering the lands embraced therein as a Town Site; that there are no improvements of any kind or character on any of said lands; neither are there any settlers upon or claimants to any of said lands; That I am authorized to act for the parties proposing to establish such town, to-wit: Julius Pearson and Heber J. Stowell

L. B. Lofbus and Heber J. Stowell  
That said plat is hereby verified by me in their behalf, as being in conformity with existing surveys and lines.


Subscribed and sworn to before me this 30th day of October, 1915.  
Ernest S. Howley  
Clerk of the District Court,  
Carbon County, Utah.

State of Utah, ss.  
County of Carbon, ss.

E. G. Mathis and Albert Fryner  
being each duly sworn by me, depose and say that the town of Gordon, as represented by the annexed plat has been established in good faith in every way by the persons proposing to found the same.

E. G. Mathis and Albert Fryner  
Subscribed and sworn to before me, this 30th day of October, 1915.

Ernest S. Howley  
Clerk of the District Court,  
Carbon County, Utah

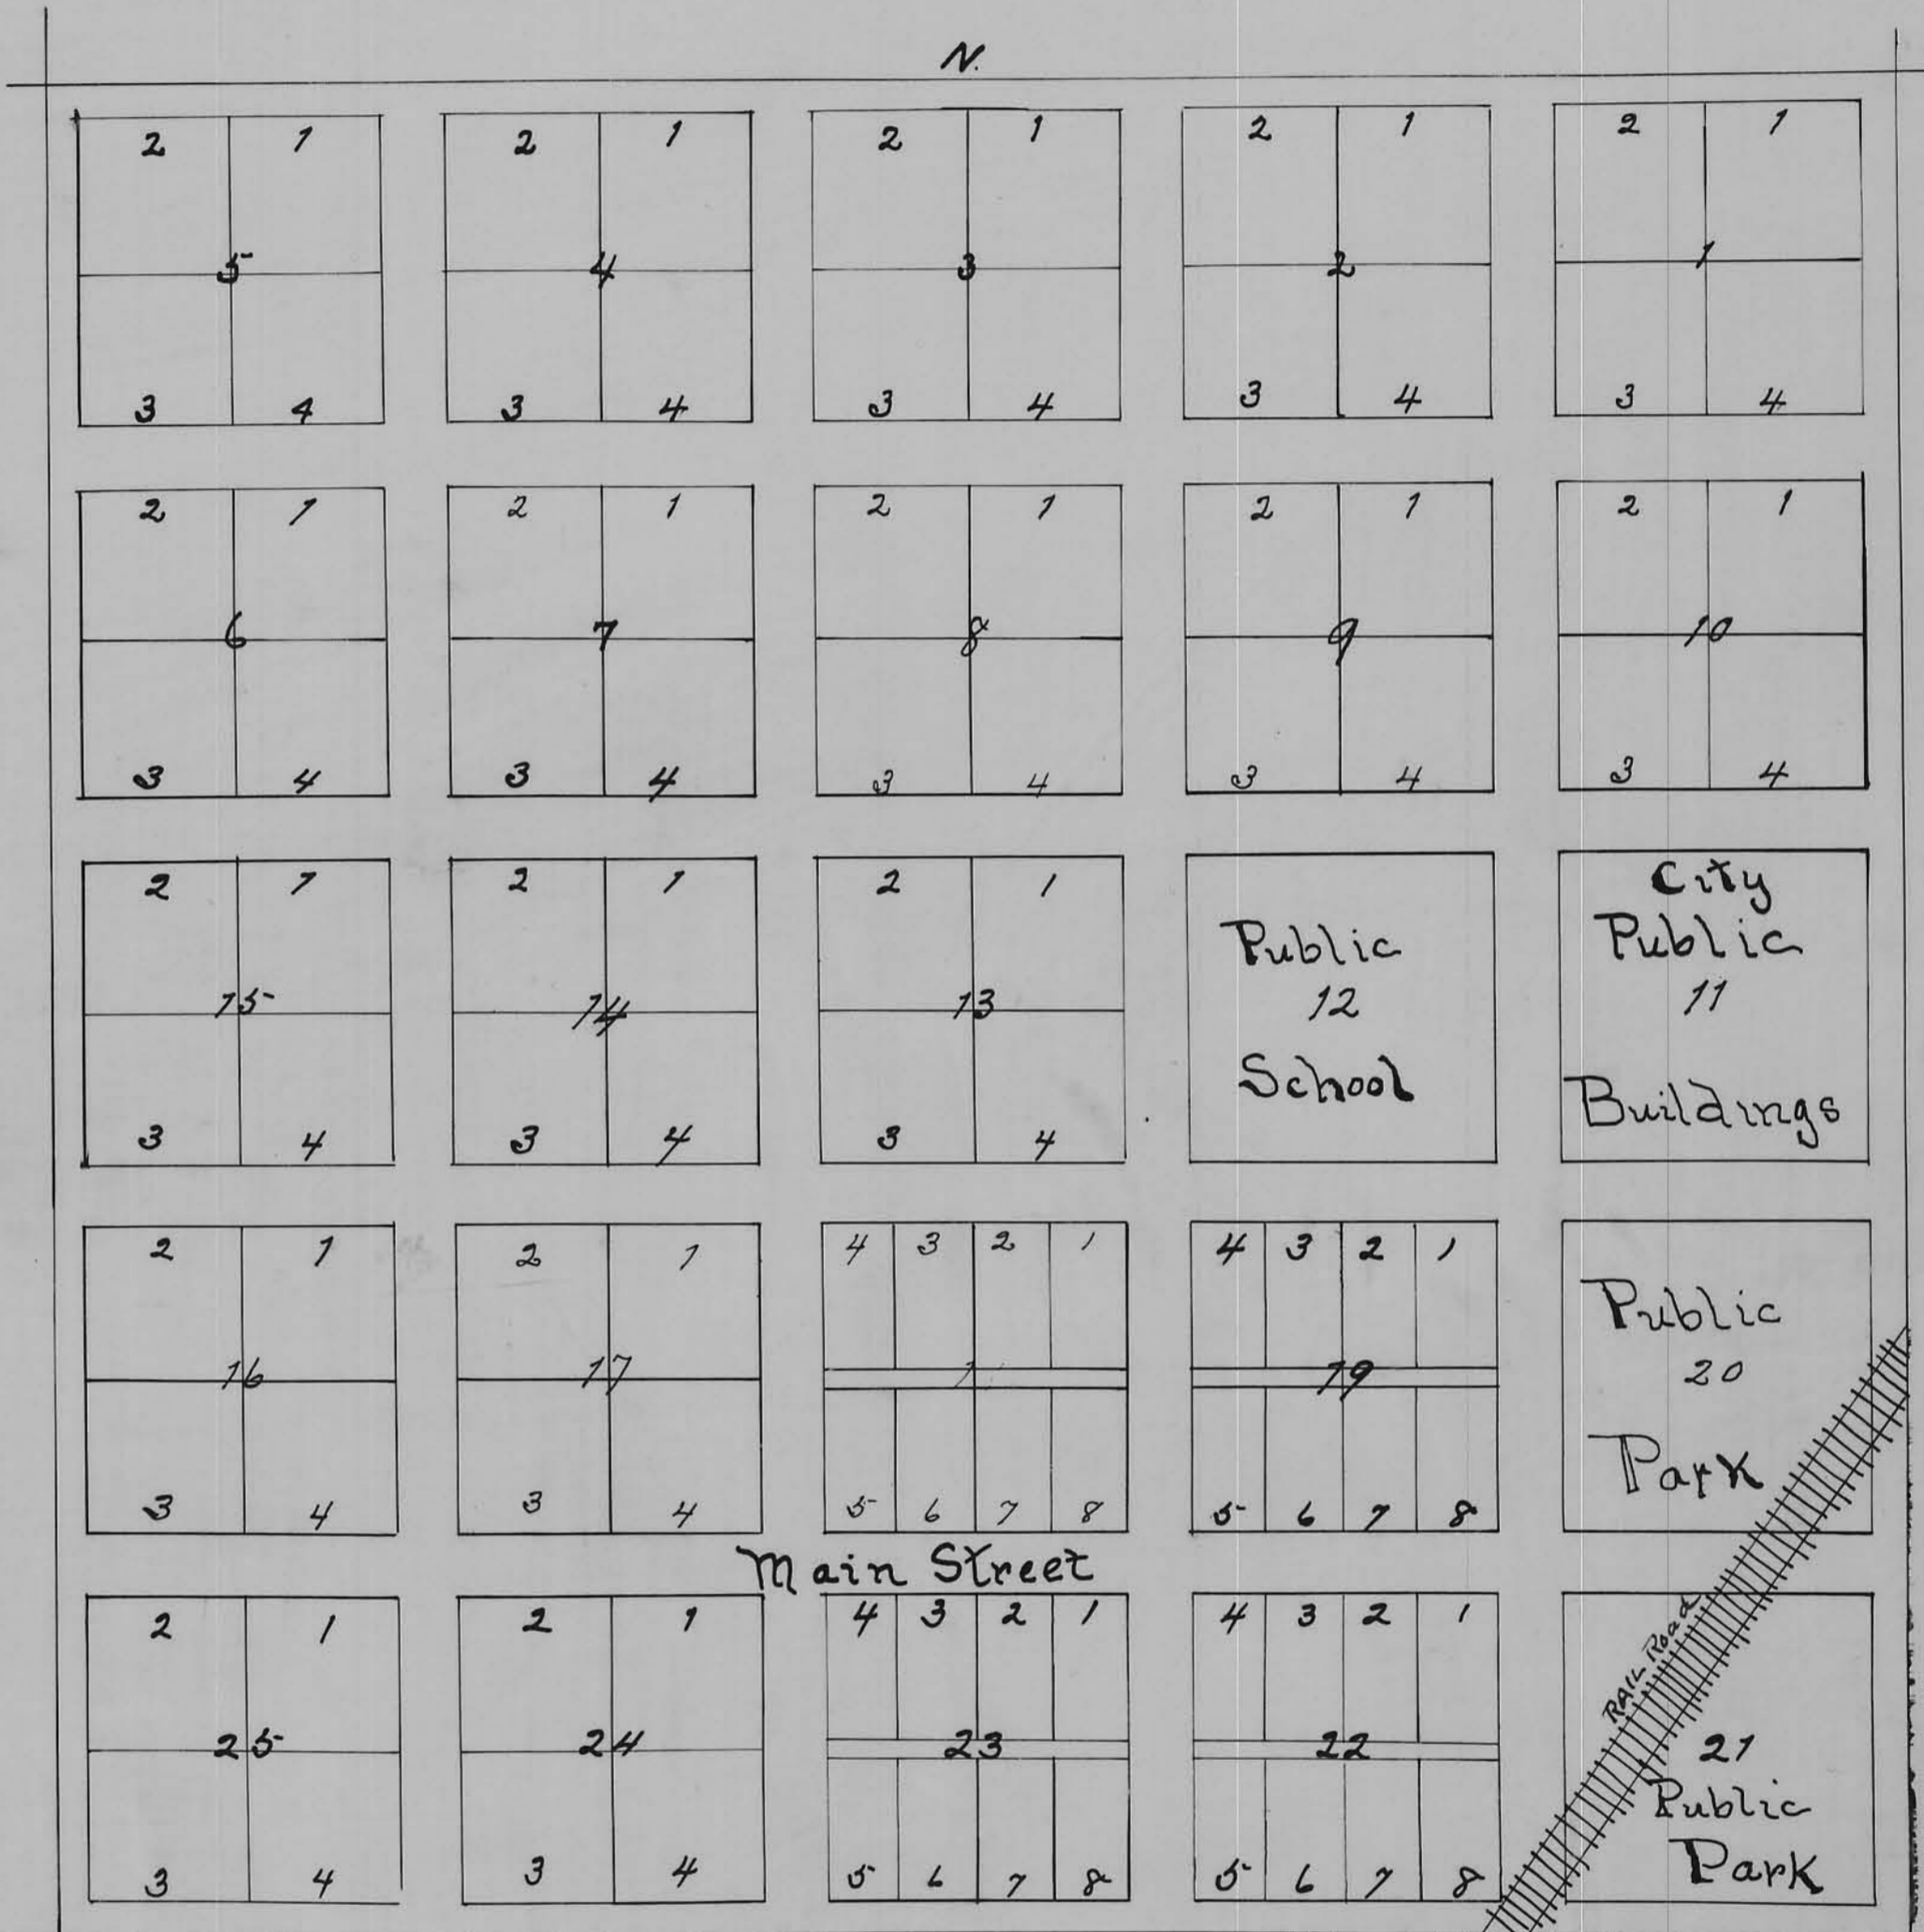

Heber J. Stowell, Surveyor

Legend :-  
S. 1/2 of S. W. 1/4 Sec. 5 } Twp. 14 S. Range 9 E. S. L. Mer.  
and  
N. 1/2 of N. W. 1/4 Sec 8 }  
Streets 6 Rods Wide Except Border Streets Which are 3 Rods  
Blocks 26 " Square  
Residence Lots 13 Rods Square  
Business " 107 1/4 X 204 1/2 Feet With 20 Foot alleys In Rear.

#13915  
FILED FOR RECORD  
2:30 P.M.  
NOV 1 - 1915  
Ma. [unclear]  
B. A. [unclear]