


PLAT OF BLOCK 23
SCOFIELD UTAH
SCALE 1"=100'

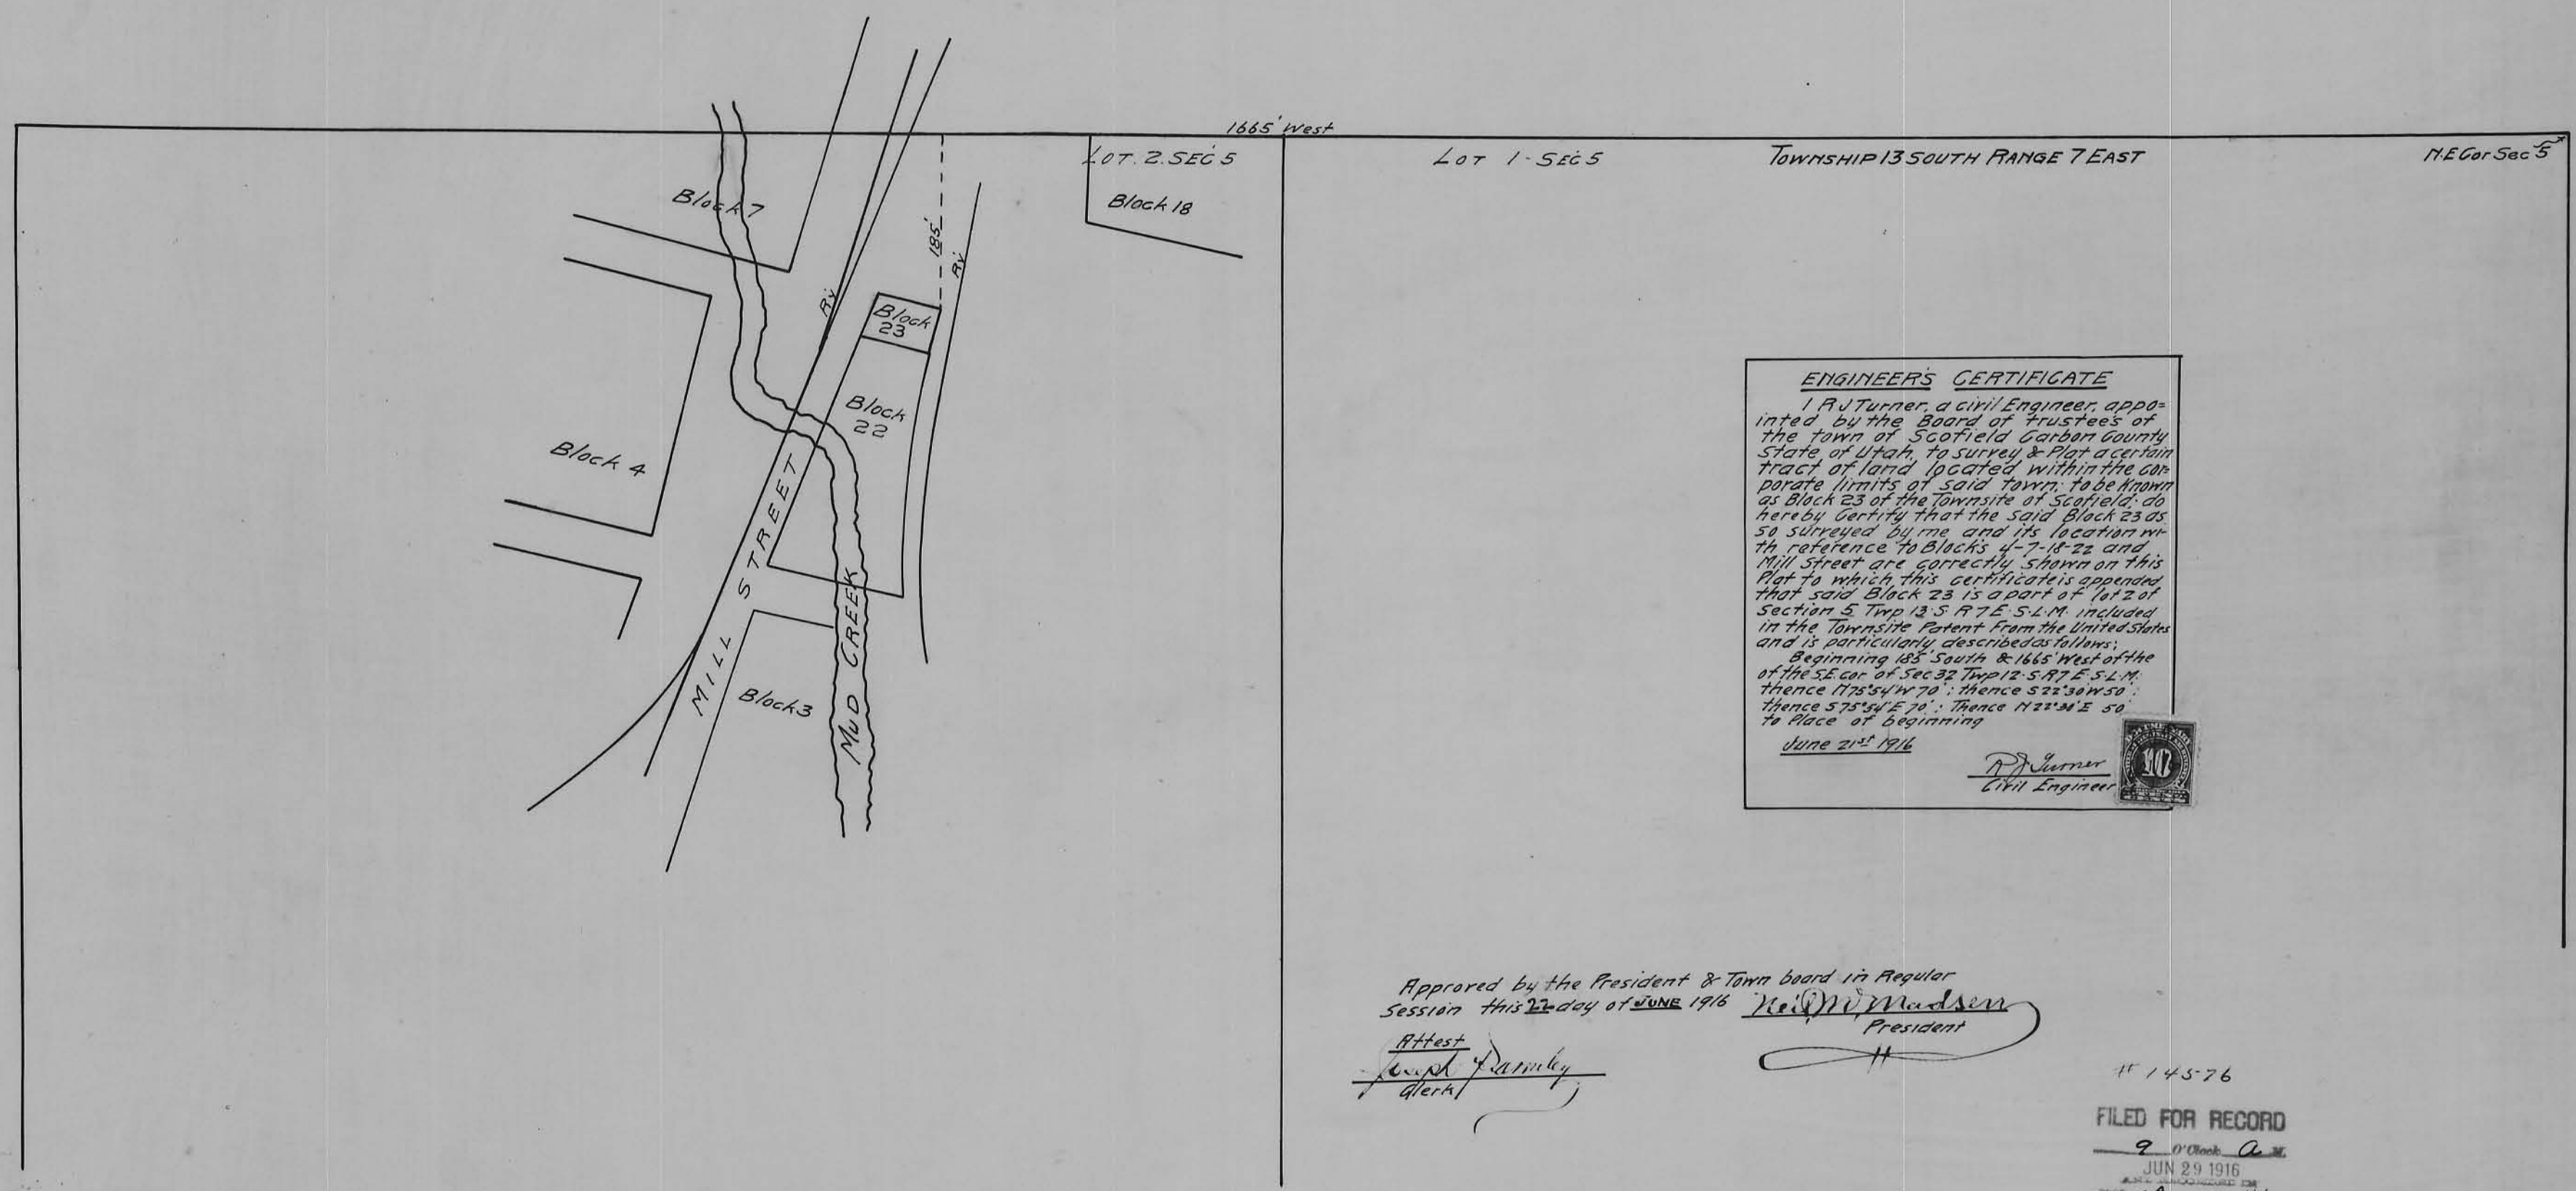

ENGINEER'S CERTIFICATE
 I, R. J. Turner, a civil Engineer, appointed by the Board of Trustees of the Town of Scofield, Carbon County, State of Utah, to survey & plat a certain tract of land located within the corporate limits of said town, to be known as Block 23 of the townsite of Scofield, do hereby certify that the said Block 23 as so surveyed by me and its location with reference to Blocks 4, 7, 18, 22 and Mill Street are correctly shown on this Plat to which this certificate is appended, that said Block 23 is a part of Lot 2 of Section 5, Twp 13 S R 7 E S 4 M, included in the Township Patent from the United States and is particularly described as follows:
 Beginning 165 South & 1665 West of the SE cor of Sec 32 Twp 12 S R 7 E S 4 M, thence N 75° 54' W 70'; thence S 22° 30' W 50'; thence S 75° 54' E 70'; thence N 22° 30' E 50' to place of beginning
 June 21st 1916
 R. J. Turner
 Civil Engineer

Approved by the President & Town board in Regular Session this 22 day of JUNE 1916
 Attest
 J. P. Ramsey
 Clerk

Neil W. Madison
 President

14576
 FILED FOR RECORD
 JUN 29 1916
 J. A. [unclear]
 [unclear]