

First addition - to Price

49

First addition

**ENGINEER'S CERTIFICATE**

State of Utah }  
County of Carbon } ss.

I, F.S. Dunlevy, a Civil Engineer of Price, Utah, appointed by the City Council of Price City, Carbon County, State of Utah, to Survey and Plat into Blocks, Lots, Streets and Alleys, a certain tract of land located within the Corporate Limits of said City and Owned by the City of Price, Utah, the same to be known as the "First Addition" to Price City, do hereby certify that the said tract of land was surveyed by me in July 1921, and plotted into Blocks, Lots, Streets, and Alleys, and that this Map is a full, true and correct Map of the tract of Land proposed to be embraced within this Plat with the dimensions, sizes, and field Notes as shown thereon; that the land embraced within this Plat is located within the SE<sup>1</sup>/<sub>4</sub> of the SE<sup>4</sup>/<sub>4</sub> of the NW<sup>4</sup>/<sub>4</sub>, the SE<sup>1</sup>/<sub>4</sub> of the SW<sup>4</sup>/<sub>4</sub> of the NE<sup>4</sup>/<sub>4</sub>, the NE<sup>1</sup>/<sub>4</sub> of the SW<sup>4</sup>/<sub>4</sub>, and the NE<sup>1</sup>/<sub>4</sub> of the SE<sup>4</sup>/<sub>4</sub>, all of Section 16, Township 14 South Range 10 East of the S.L.B. & M., that Steel pins have been erected for monuments as shown on this plat; that this plat comprises blocks 1-2-3-4-5-6-7, and is to be hereafter known as the "First Addition" to Price City, Utah.

*F.S. Dunlevy*  
Engineer.

Subscribed and Sworn to before me this 6<sup>th</sup> day of August AD, 1921.

*J. Hammond*  
Notary Public.  
Residing at Price Utah

My Commission Expires Jan-2-1922


Approved, Accepted, and Ordered filed by the Mayor and City Council, of Price City, Carbon County, Utah, in regular Session this 6<sup>th</sup> day of August AD 1921.

*E. Oakey* Mayor.  
*E. Oakey* City Recorder.

State of Utah }  
County of Carbon } ss.

I, Geo. E. Oakey, City Recorder in and for Price City, Utah, do hereby Certify that the foregoing is a true and correct Copy of the Plat of "First Addition" to Price City, as the same appears on file in this office, and approved by the Mayor and City Council of Price Utah.

*Geo. E. Oakey*  
City Recorder.

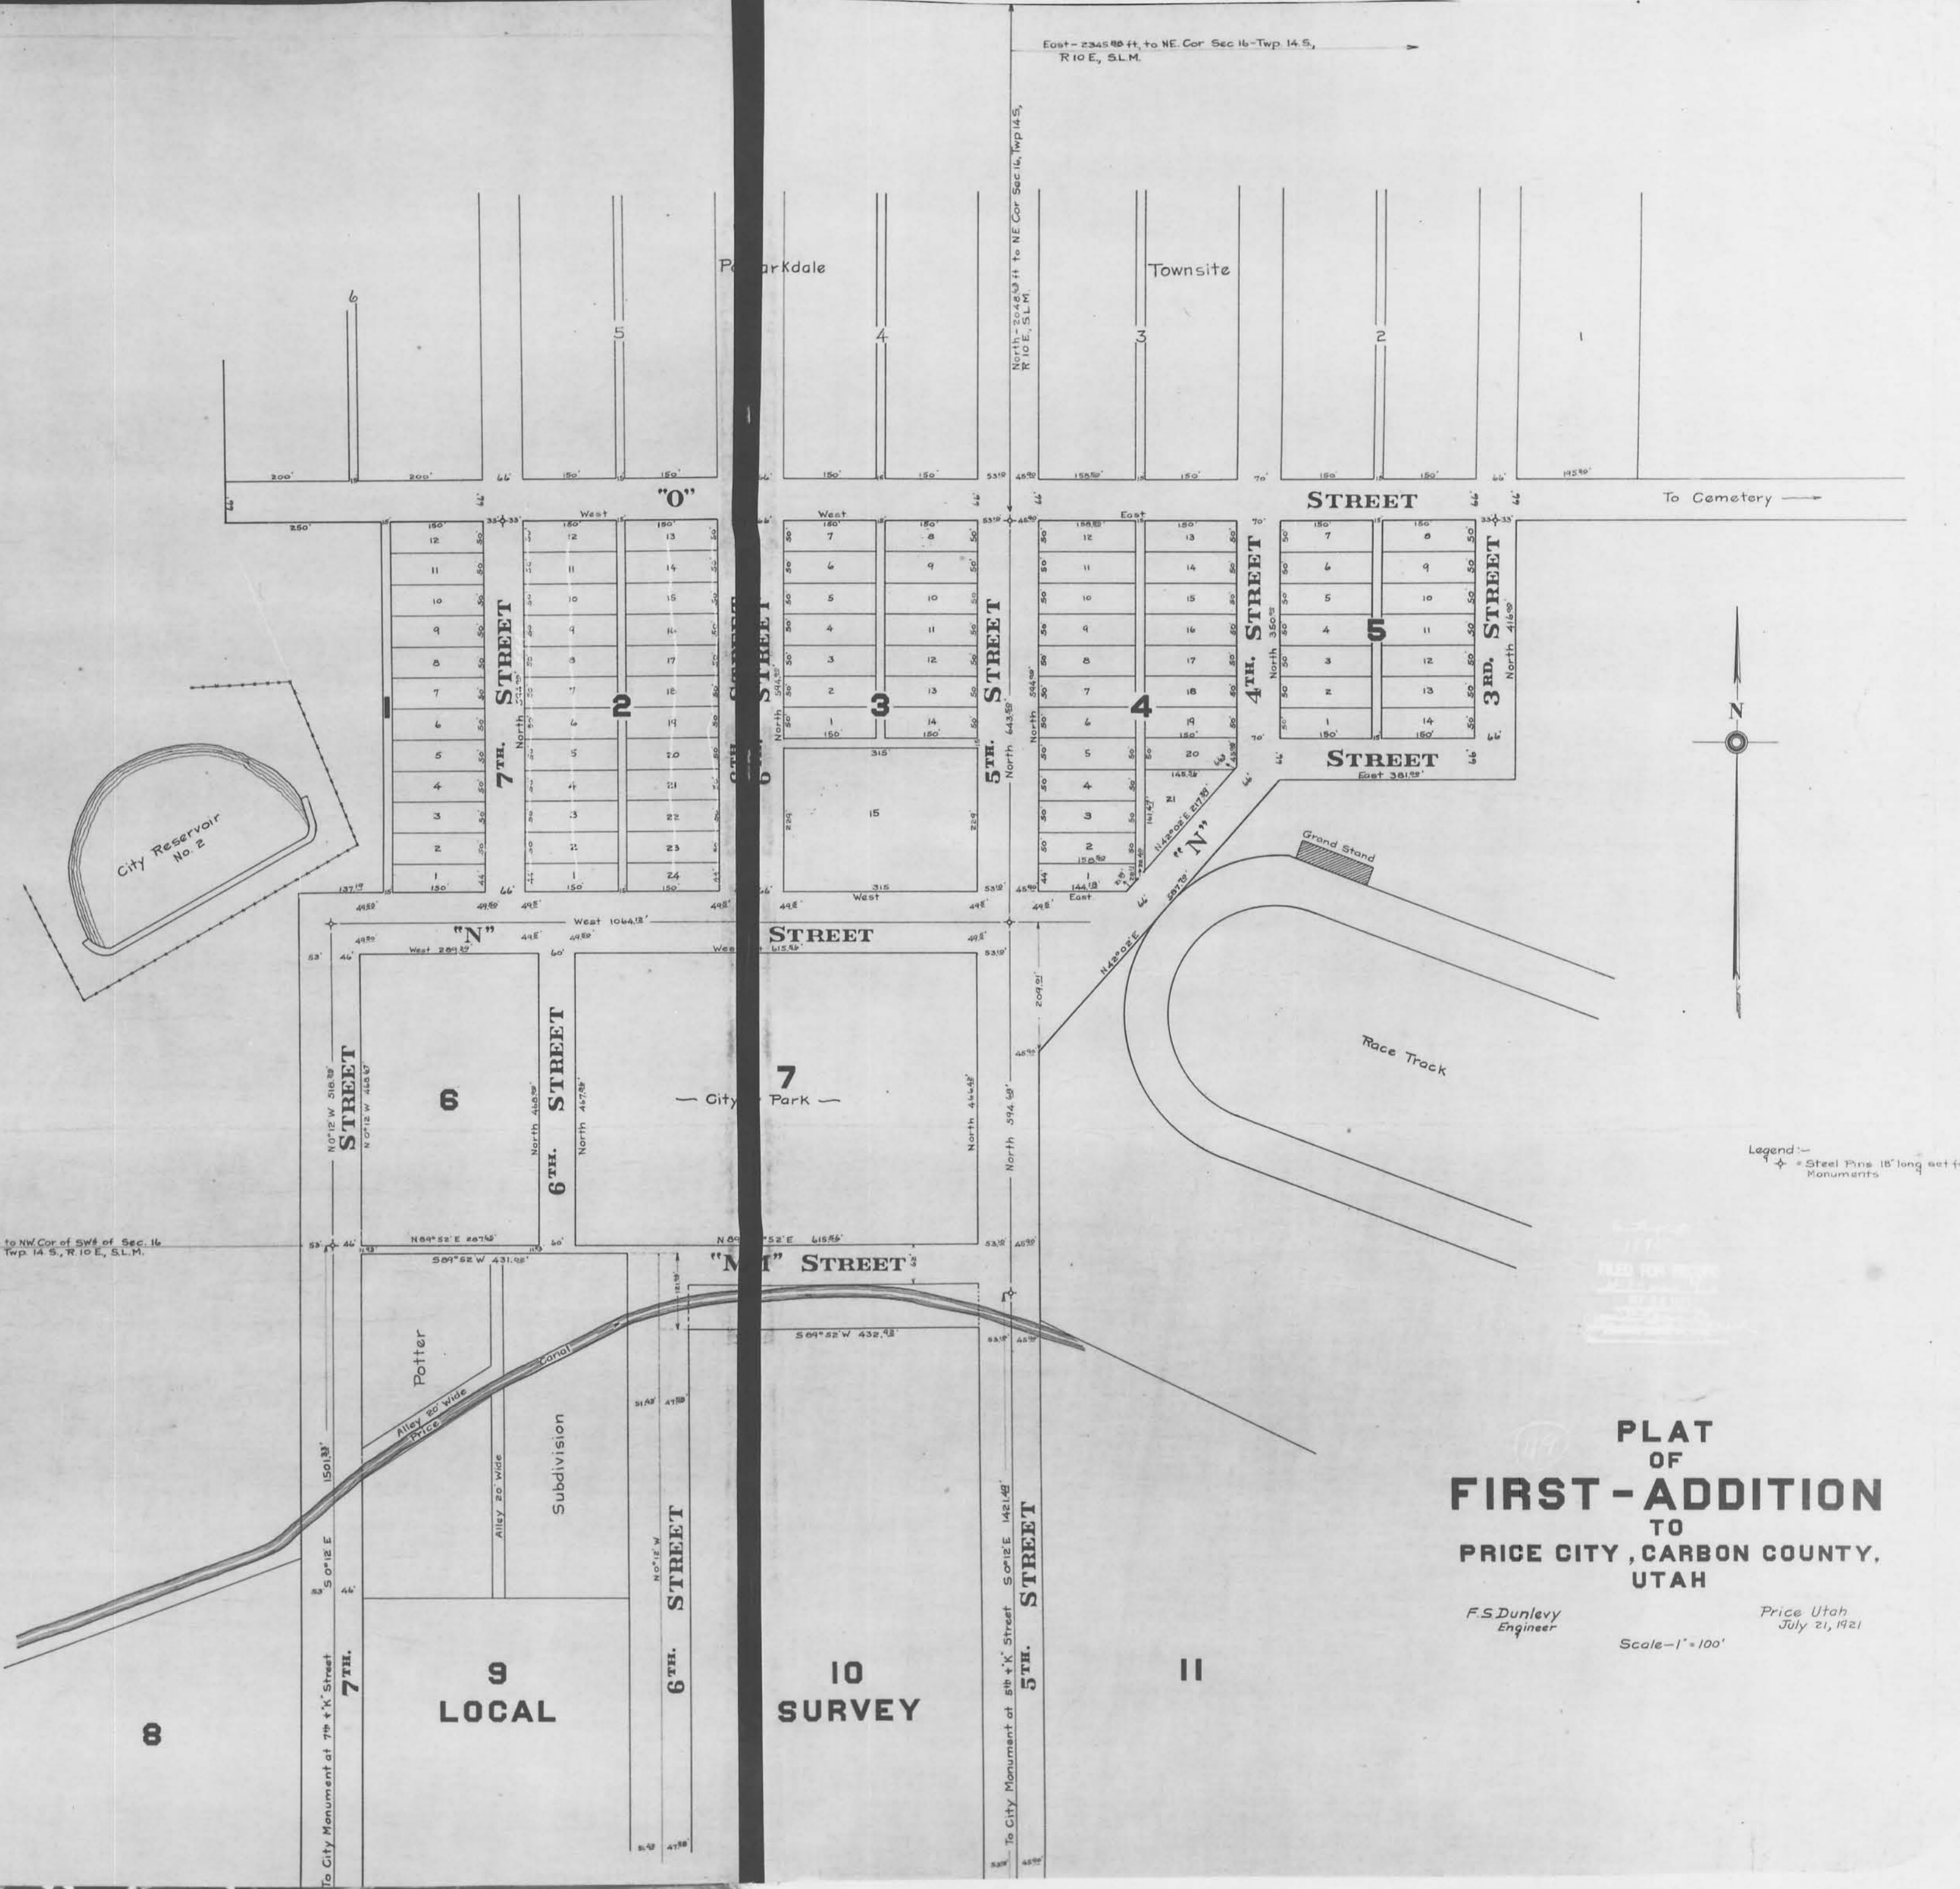

**PLAT OF FIRST-ADDITION TO PRICE CITY, CARBON COUNTY, UTAH**

F.S. Dunlevy  
Engineer

Price Utah  
July 21, 1921

Scale - 1" = 100'

49