


BLOCK 10, CARBON ANNEX

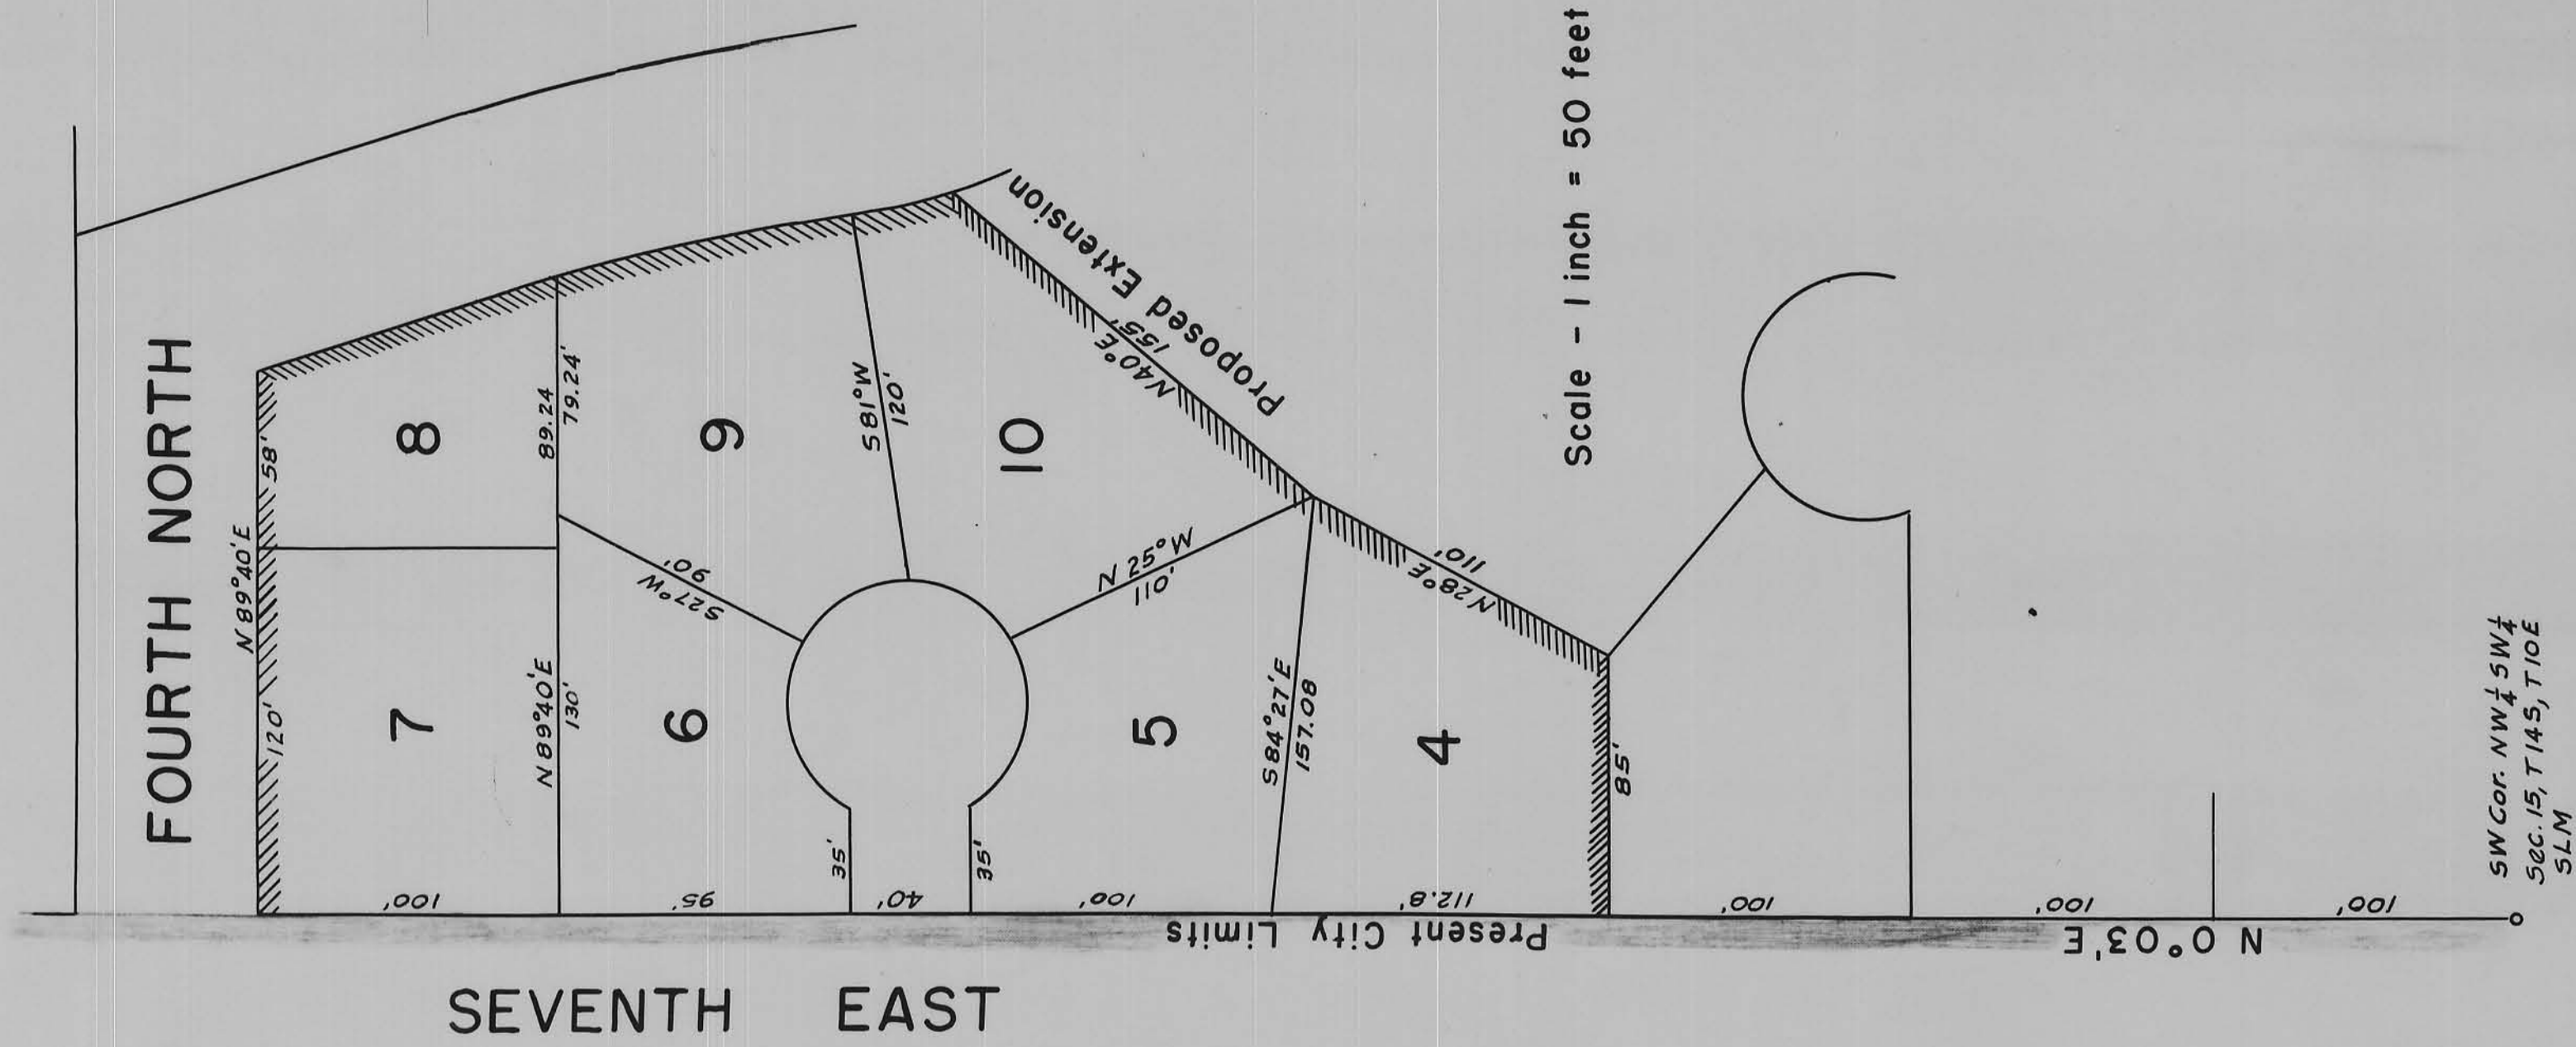

PROPOSED EXTENSION OF THE
CITY LIMITS OF PRICE, UTAH.

Approved by Ordinance No. 1161-57
passed in regular session of the
City Council on May 27, 1957.

ATTEST
John Ward
City Recorder

William J. Decker, Jr.
Mayor

Carl Nyman, a registered Professional Engineer within
the State of Utah, hereby certifies that the within plat
correctly shows the dimensions of the property involved
and is complete and accurate in all respects.

Carl Nyman

STATE OF UTAH
COUNTY OF CARBON, UT
FILED AND RECORDED FOR
PRICE CITY
JUN 11 2 33 PM '57
IN BOOK 2 OF PLAT A
PAGE 01
REC. COUNTY REC.

Entry No. 81653
Indexed
Abstracted
Plat No.