

ENGINEER'S CERTIFICATE

I, Carl Nyman, a licensed Professional Engineer, holding Utah State License No. 36, do hereby certify that between October 7, 1956, and April 1, 1957, by authority of the owners, I surveyed, subdivided and platted into Lots and Streets the following described tract of land in Carbon County, Utah:

Beginning at the Southwest Corner of the Northwest Quarter of the Southwest Quarter of Section 15, Township 14 South, Range 10 East Salt Lake Meridian; thence N. 0°03' E. 807.8 feet; thence N 89°40' E. 222 feet; thence S. 17°20' E. 167.31 feet; thence N. 89°40' E. 383'; thence S. 08°28' W. 496 feet; thence S. 24° W. 173 feet; thence S. 89°40' W. 512.2 feet to the place of beginning.

Also, that this map is a full, true and correct map of the above described tract of land with the dimensions and field notes correctly shown hereon and that survey monuments have been correctly placed as shown and that this plat comprises what is to be known as CRESTVIEW, adjoining the corporate limits of Price, Utah, and planned as an addition thereto.

Subscribed and sworn to before me this 24 day of May, 1957.



Carl Nyman
Witness

OWNER'S CERTIFICATE

Joe Santi and Mary J. Santi, his wife, Herman Seppi and Phyllis Seppi, his wife, Charles J. Petersen and Echo N. Petersen, his wife, Carl Nyman and Lenora Nyman, his wife, Carl Nyman Jr. and Nedra Nyman, his wife, do hereby certify that they are the owners of the above described land and that by their authority this plat was made, named, and designated and that a perpetual right of way over the streets and easements for public utilities as shown hereon are hereby dedicated to the public.

On this 20 day of May, A.D. 1957, personally appeared before me the above named owners, signers of the above instrument, who duly acknowledged to me that they executed the same.


Approved by the Price City Planning Commission in regular session this 20 day of May, A.D. 1957.

Price City Planning Commission
 by *V. J. Bunnell*
 Chairman

Approved by the Mayor & City Council of Price Municipal Corporation, State of Utah, in regular session this 27 day of May, A.D. 1957.

Price Municipal Corporation
 by *Ben Ward*
 Mayor

Attest: *Ben Ward*
 City Recorder

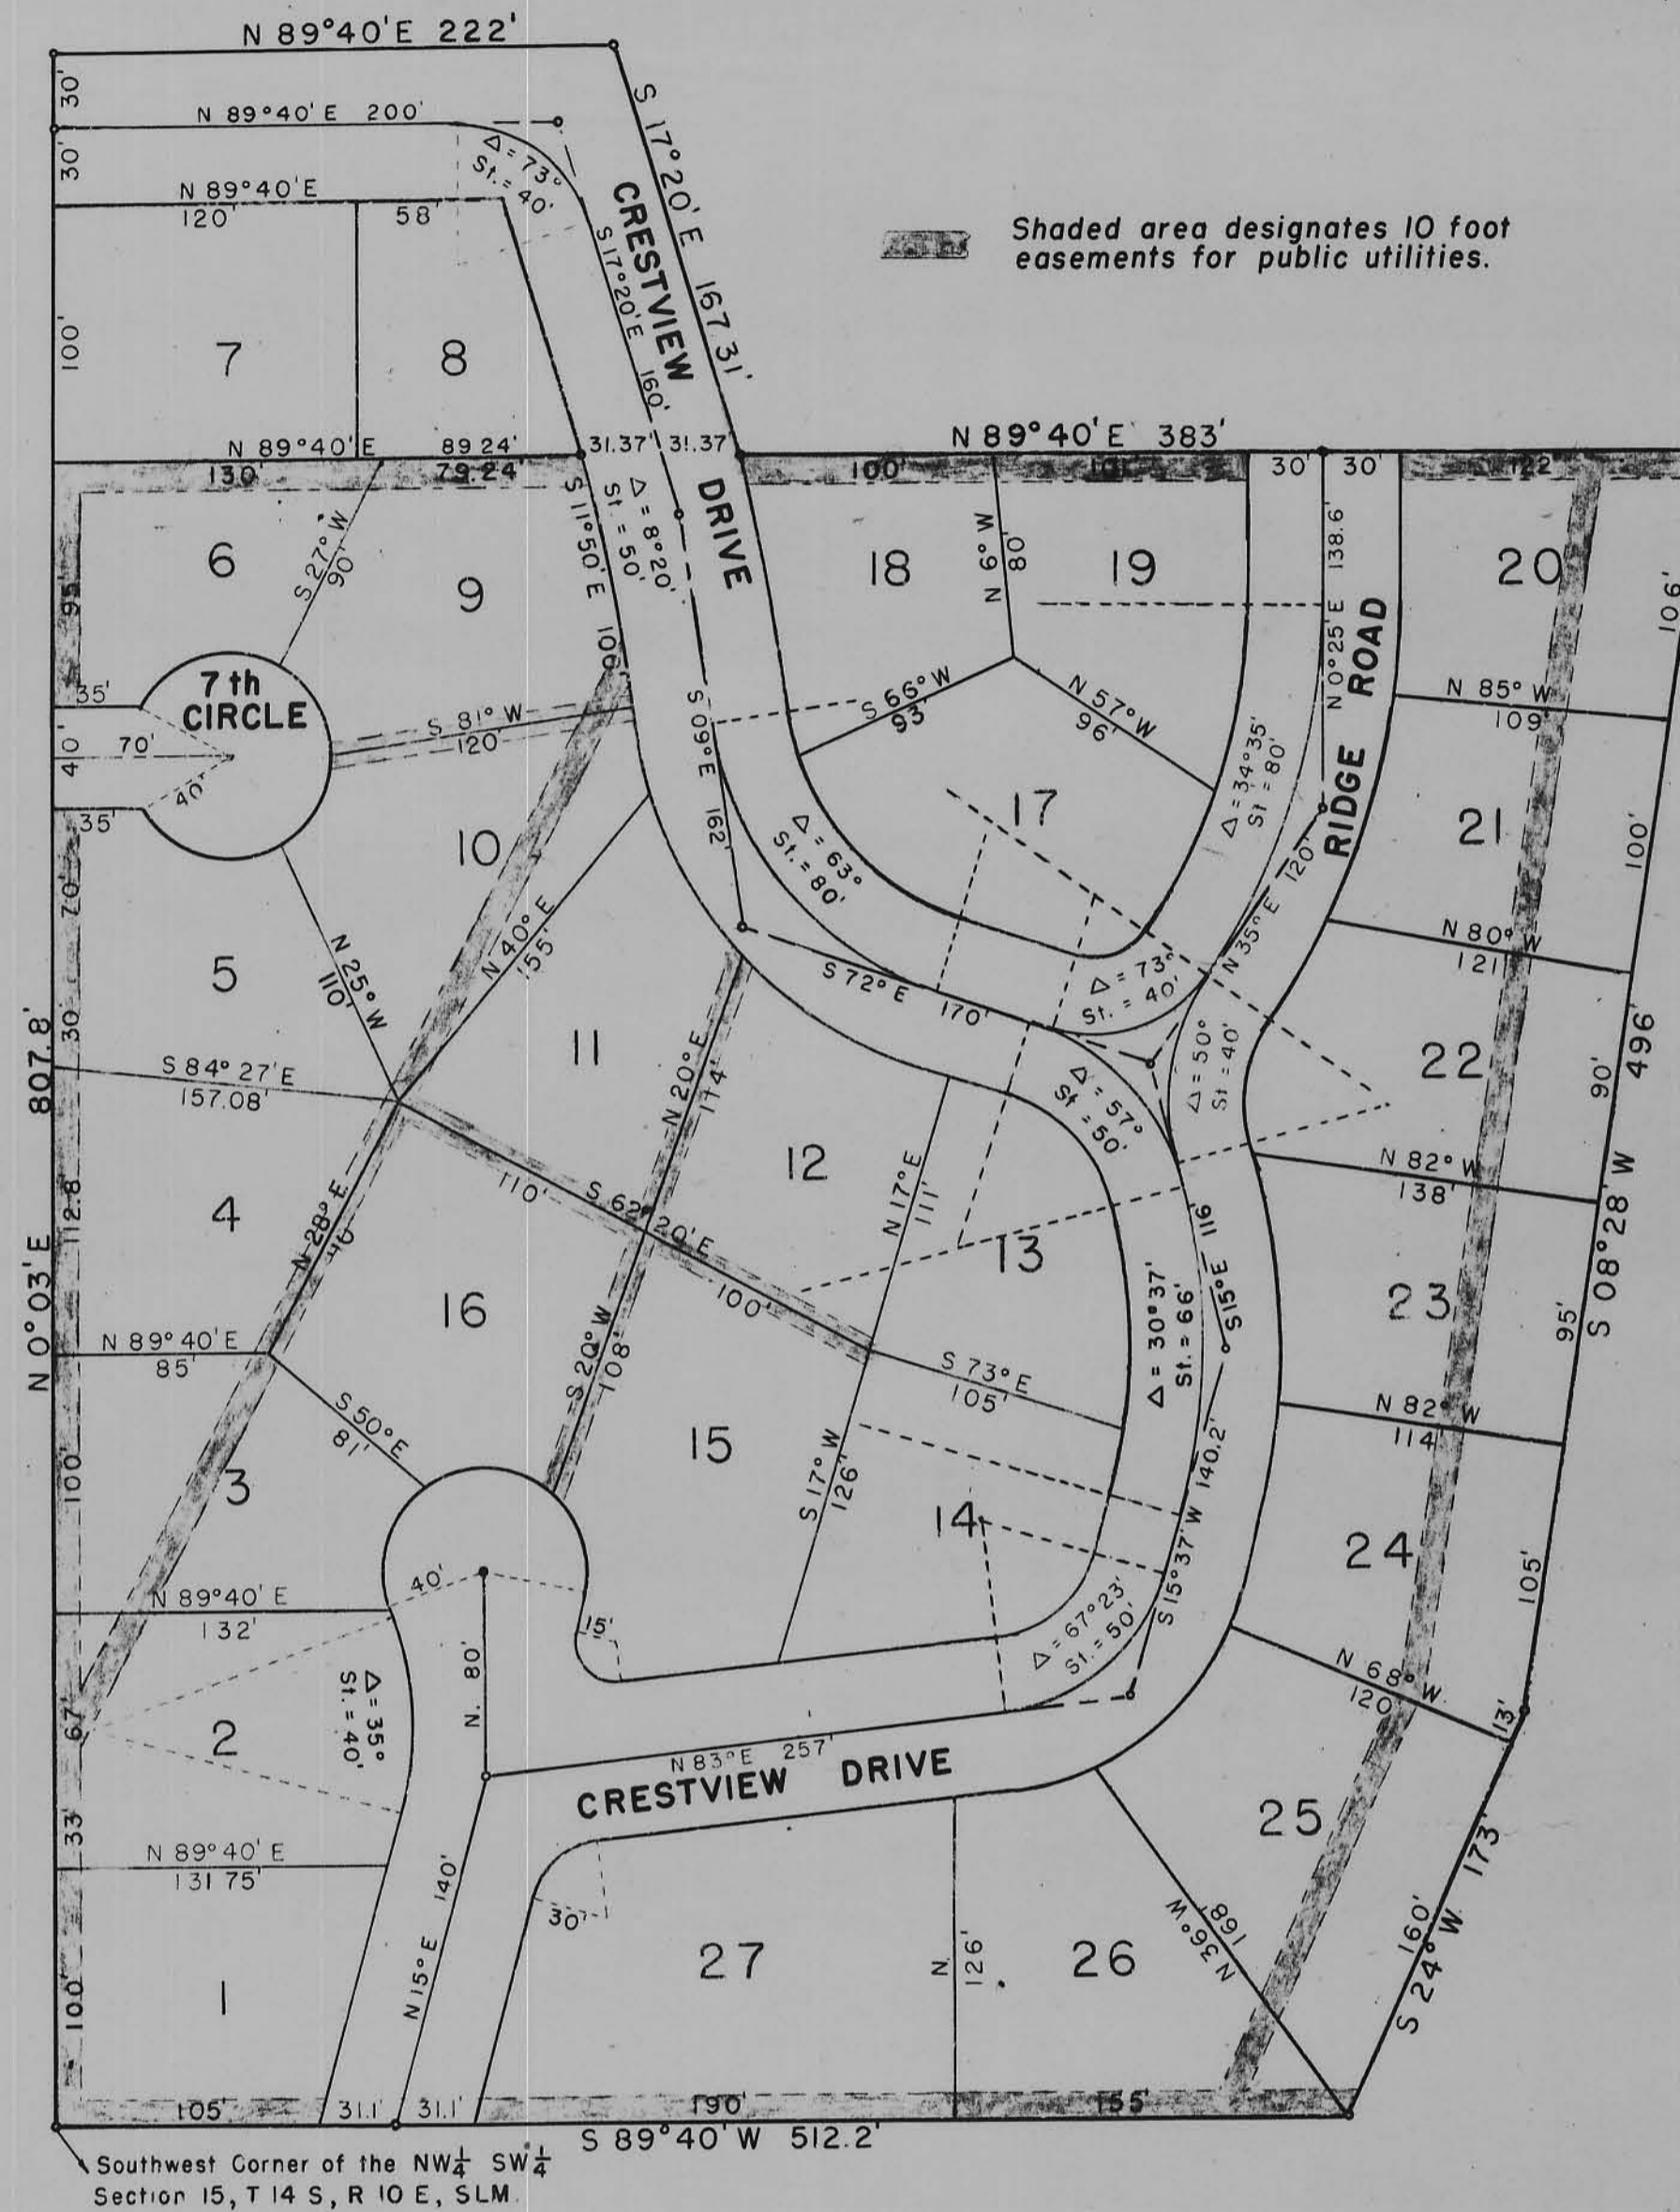

Southwest Corner of the NW 1/4 SW 1/4 Section 15, T 14 S, R 10 E, SLM.

Approved by the Board of County Commissioners of Carbon County, State of Utah, in regular session this 18 day of June, 1957

Carbon County Commissioners
 by *Eugene Goli*
 Chairman

Attest: *B. Williams*
 County Clerk

STATE OF UTAH
 COUNTY OF CARBON
 FILED AND RECORDED FOR
 Carl Nyman
 JUL 9 9 20 AM '57
 IN BOOK 2, Plat 11
 PAGE
 COUNTY RECORDER
 Entry No. 81877
 Indexed
 Abstracted
 Rec. Fee

CRESTVIEW

Scale - 1 inch = 50 feet