

Entry No. 23244
 Indexed
 Abstr. No. 1120
 COUNTY OF CARBON
 FILED AND RECORDED FOR
 CARL NYMAN
 Dec 5 1 18 PM '57
 IN BOOK 3 OF PLAT A
 PAGE 22
 THE CARBON COUNTY RECORDER

ENGINEER'S CERTIFICATE

I, Carl Nyman, a licensed Professional Engineer, holding Utah State License No. 36, do hereby certify that between October 7, 1956, and April 1, 1957, by authority of the owners, I surveyed, subdivided and platted into Lots and Streets the following described tract of land in Carbon County, Utah:

Beginning at the Southwest Corner of the Northwest Quarter of the Southwest Quarter of Section 15, Township 14 South, Range 10 East Salt Lake Meridian; thence N. 0° 03' E. 807.8 feet; thence N 89° 40' E. 222 feet; thence S. 17° 20' E. 167.31 feet; thence N. 89° 40' E. 383'; thence S. 08° 28' W. 496 feet; thence S. 24° W. 173 feet; thence S. 89° 40' W. 512.2 feet to the place of beginning.

Also, that this map is a full, true and correct map of the above described tract of land with the dimensions and field notes correctly shown hereon and that survey monuments have been correctly placed as shown and that this plat comprises what is to be known as CRESTVIEW, adjoining the corporate limits of Price, Utah, and planned as an addition thereto.

Carl Nyman

Subscribed and sworn to before me this 24 day of May, 1957.

Residing at Helper, Carbon County, Utah *Albert Fosroc*

OWNER'S CERTIFICATE

Joe Santi and Mary J. Santi, his wife, Herman Seppi and Phyllis Seppi, his wife, Charles J. Petersen and Echo N. Petersen, his wife, Carl Nyman and Lenora Nyman, his wife, Carl Nyman Jr. and Nedra Nyman, his wife, do hereby certify that they are the owners of the above described land and that by their authority this plat was made, named, and designated and that a perpetual right of way over the streets and easements for public utilities as shown hereon are hereby dedicated to the public.

Joe Santi
Mary J. Santi
Herman M. Seppi
Phyllis Seppi

Carl Nyman Jr.
Nedra Nyman
Carl Nyman
Lenora Nyman
Charles J. Petersen
Echo N. Petersen

On this 21st day of June, A.D. 1957, personally appeared before me the above named owners, signers of the above instrument, who duly acknowledged to me that they executed the same.

Residing at Helper, Carbon County, Utah *Albert Fosroc*


Approved by the Price City Planning Commission in regular session this 20 day of May, A.D. 1957.

Price City Planning Commission
 by *V. S. Gunnell*
 Chairman

Approved by the Mayor & City Council of Price Municipal Corporation, State of Utah, in regular session this 27 day of May, A.D. 1957.

Price Municipal Corporation
 by *William J. Wells Jr.*
 Mayor

Attest: *Ben Ward*
 City Recorder

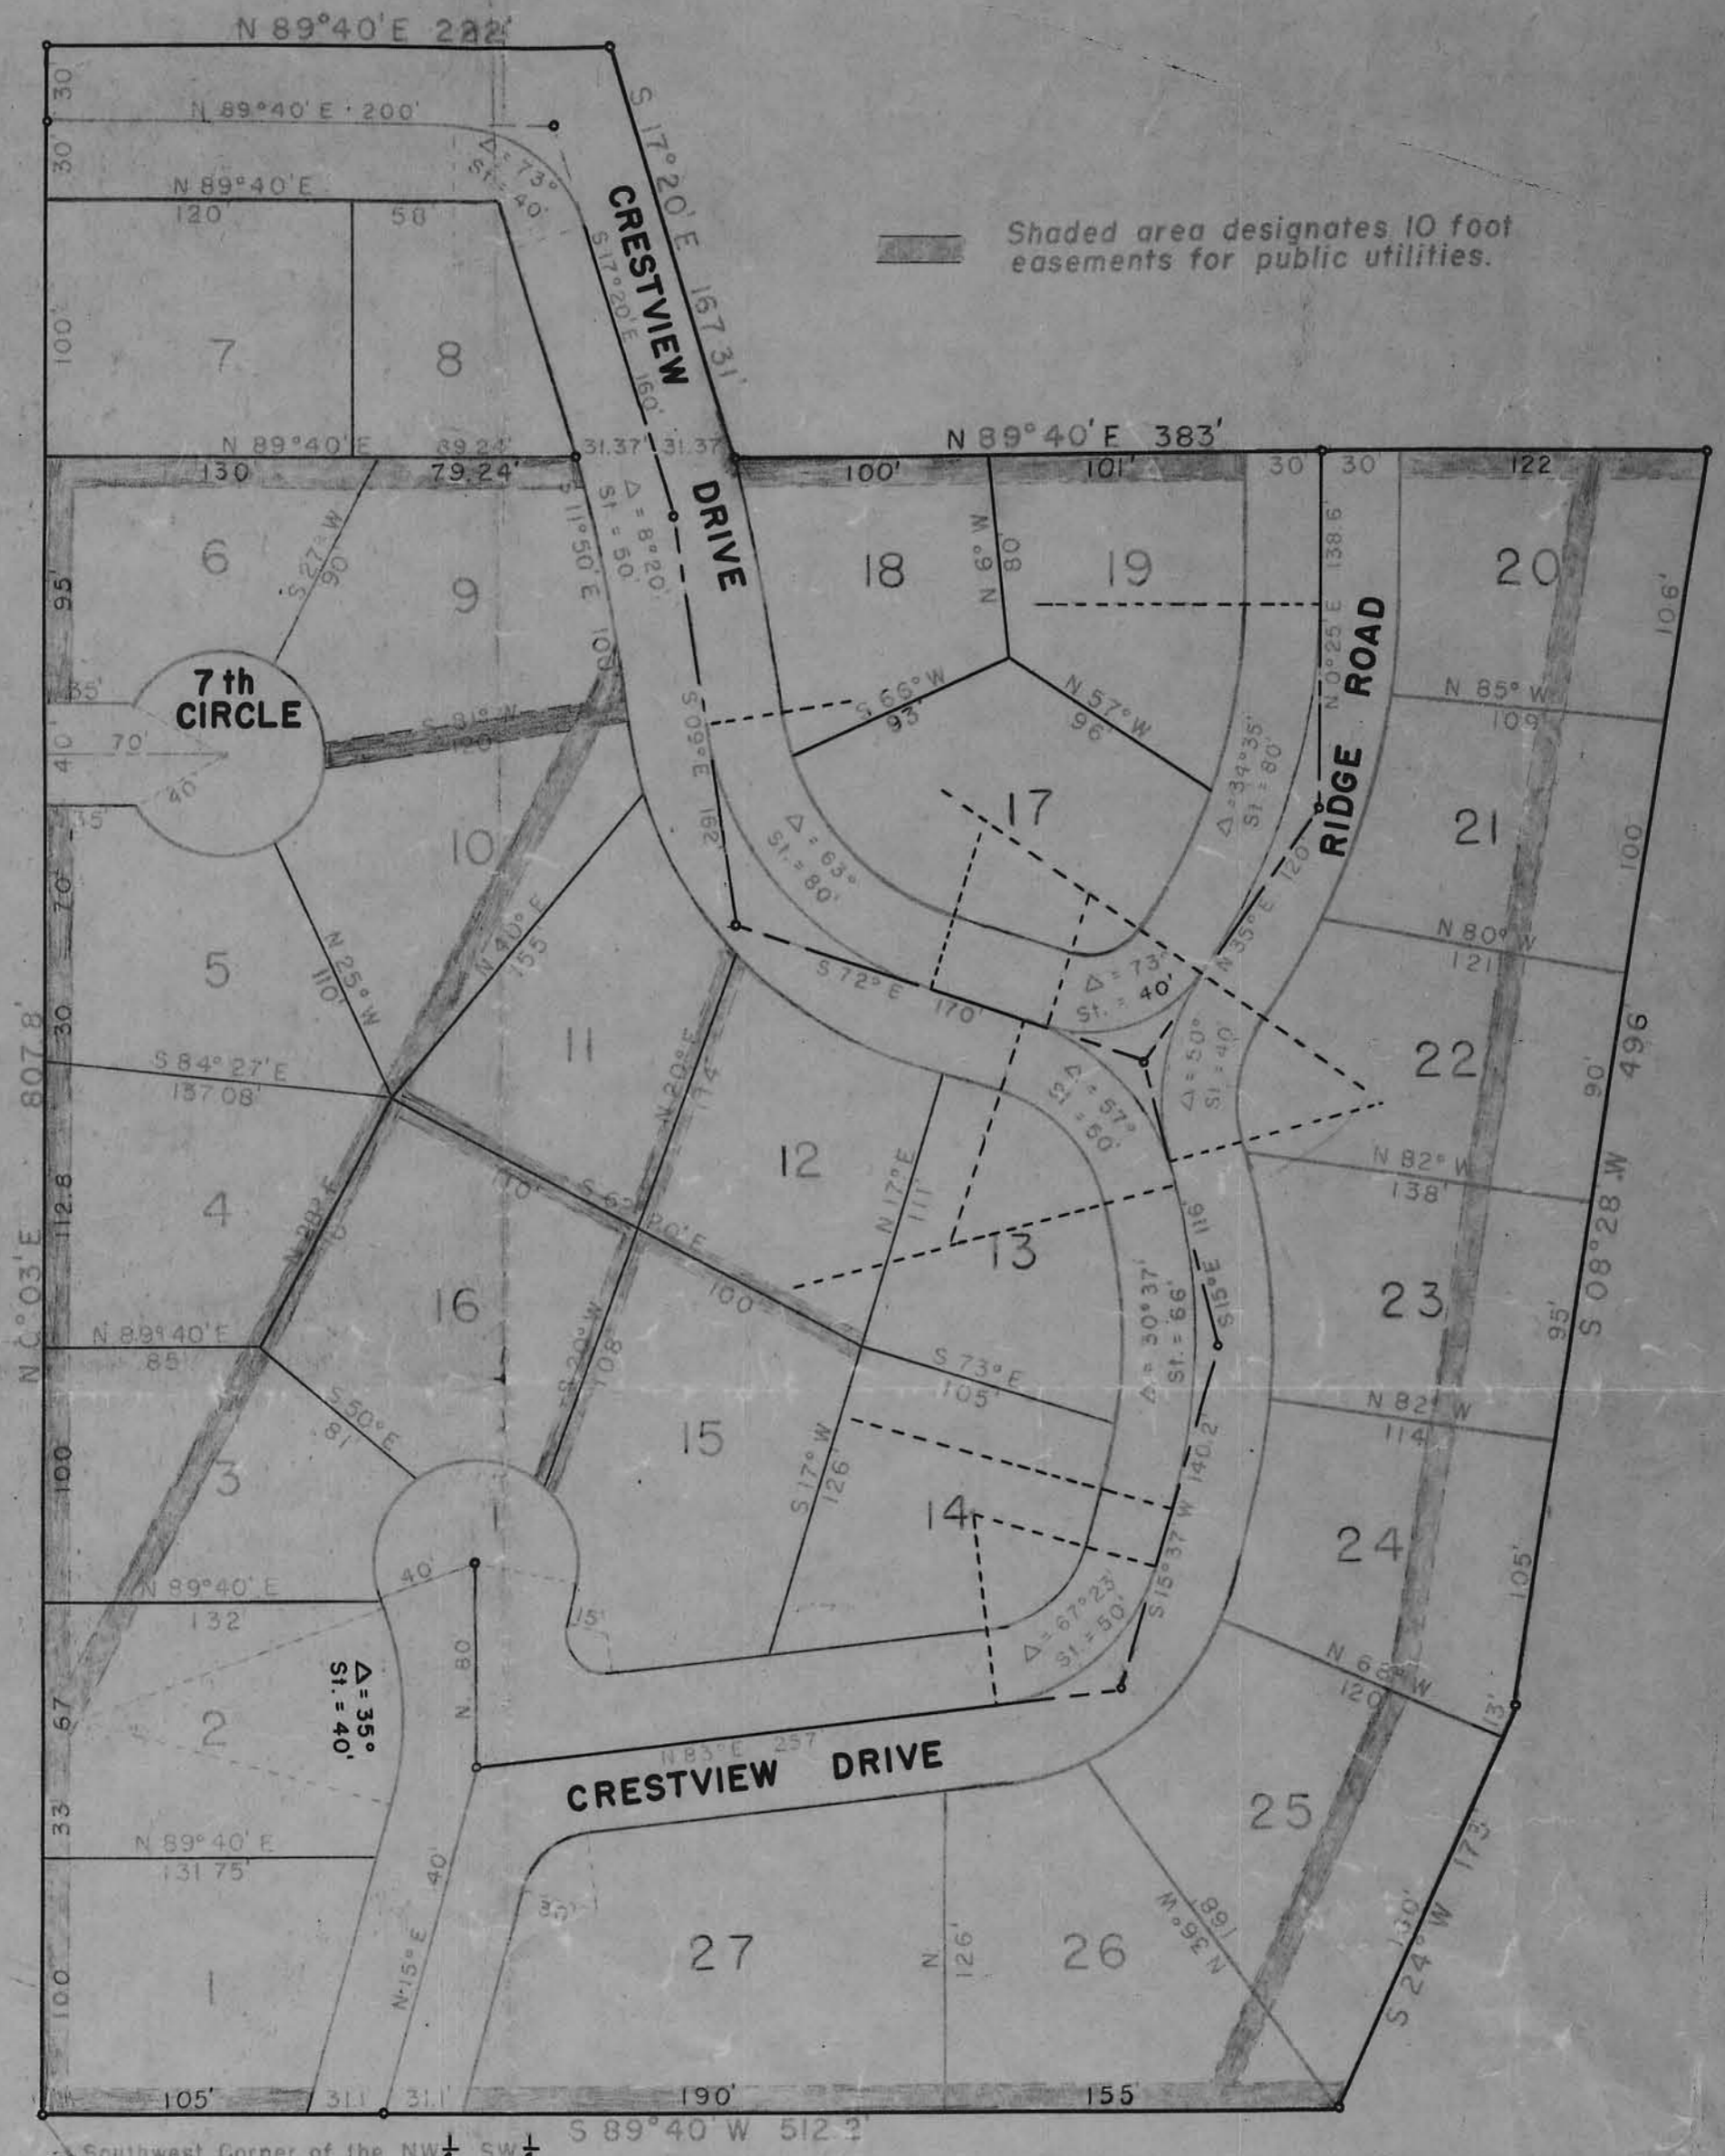

Southwest Corner of the NW 1/4 SW 1/4 Section 15, T. 14 S., R. 10 E., SLM.

Approved by the Board of County Commissioners of Carbon County, State of Utah, in regular session this 18 day of June, 1957.

Carbon County Commissioners
Eugene Coli
 Chairman

RE-APPROVED BY THE BOARD OF COUNTY COMMISSIONERS OF CARBON COUNTY, STATE OF UTAH, IN REGULAR SESSION THIS 19TH DAY OF NOVEMBER, 1957.

BOARD OF CARBON COUNTY COMMISSIONERS
Eugene Coli
 CHAIRMAN

ATTEST: *Bill Young*
 COUNTY CLERK

CRESTVIEW

Scale - 1 inch = 50 feet