


BLOCK 10, CARBON ANNEX

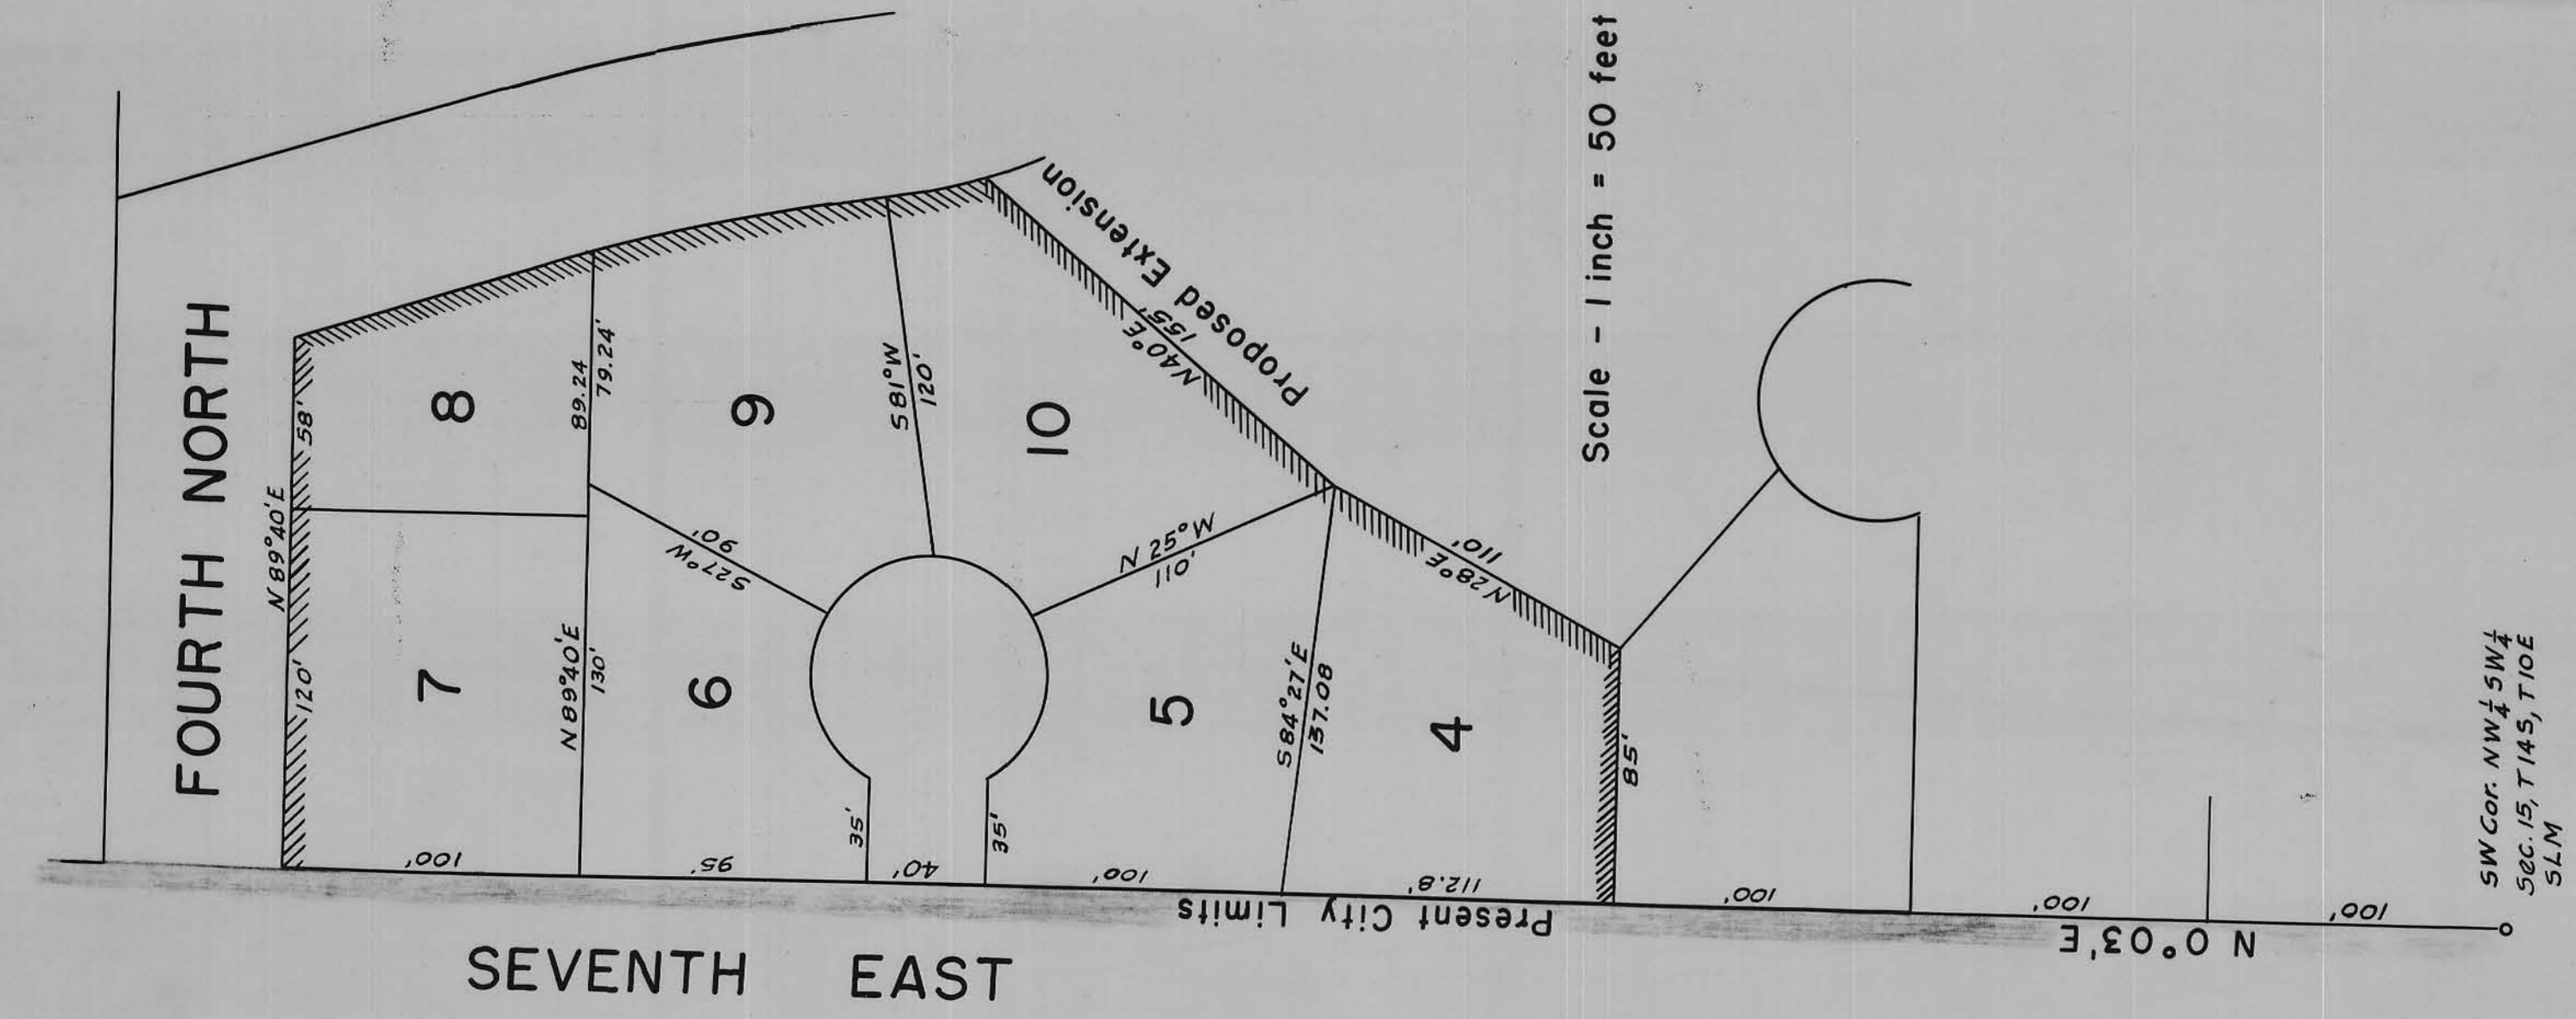

LOTS 4, 5, 6, 7, 8, 9, & 10 OF
CRESTVIEW, CARBON COUNTY, UTAH,
PROPOSED EXTENSION OF THE
CITY LIMITS OF PRICE, UTAH.

Approved by Ordinance No. 116457
passed in regular session of the
City Council on November 25, 1957.

William J. Welch, Jr.
Mayor

ATTEST:
Ben Ward
City Recorder

Carl Nyman, a registered Professional Engineer within
the State of Utah, hereby certifies that the within plat
correctly shows the dimensions of the property involved
and is complete and accurate in all respects.

Carl Nyman

Subscribed and sworn to before me this 23 day
of November, 1957.

Alfred J. Lamer
Notary Public

STATE OF UTAH
COUNTY OF CARBON
FILED AND RECORDED FOR
PRICE CITY
JUN 11 2 33 PM '57
IN BOOK 2 OF PLAT A
PAGE 34
CARBON COUNTY, UTAH

STATE OF UTAH
COUNTY OF CARBON
FILED AND RECORDED FOR
PRICE CITY
DEC 11 2 37 PM '57
IN BOOK 3 OF PLATA
PAGE 100
CITY RECORDER

Entry No. 83317
Indexed
Abstracted
Rec. Fee