


CEDAR HILLS DEVELOPMENT CO.

DEVELOPMENT PLAN
PHASE I

DEE R. TAYLOR
ARCHITECT
13 EAST CENTER ST.
PROVO, UTAH

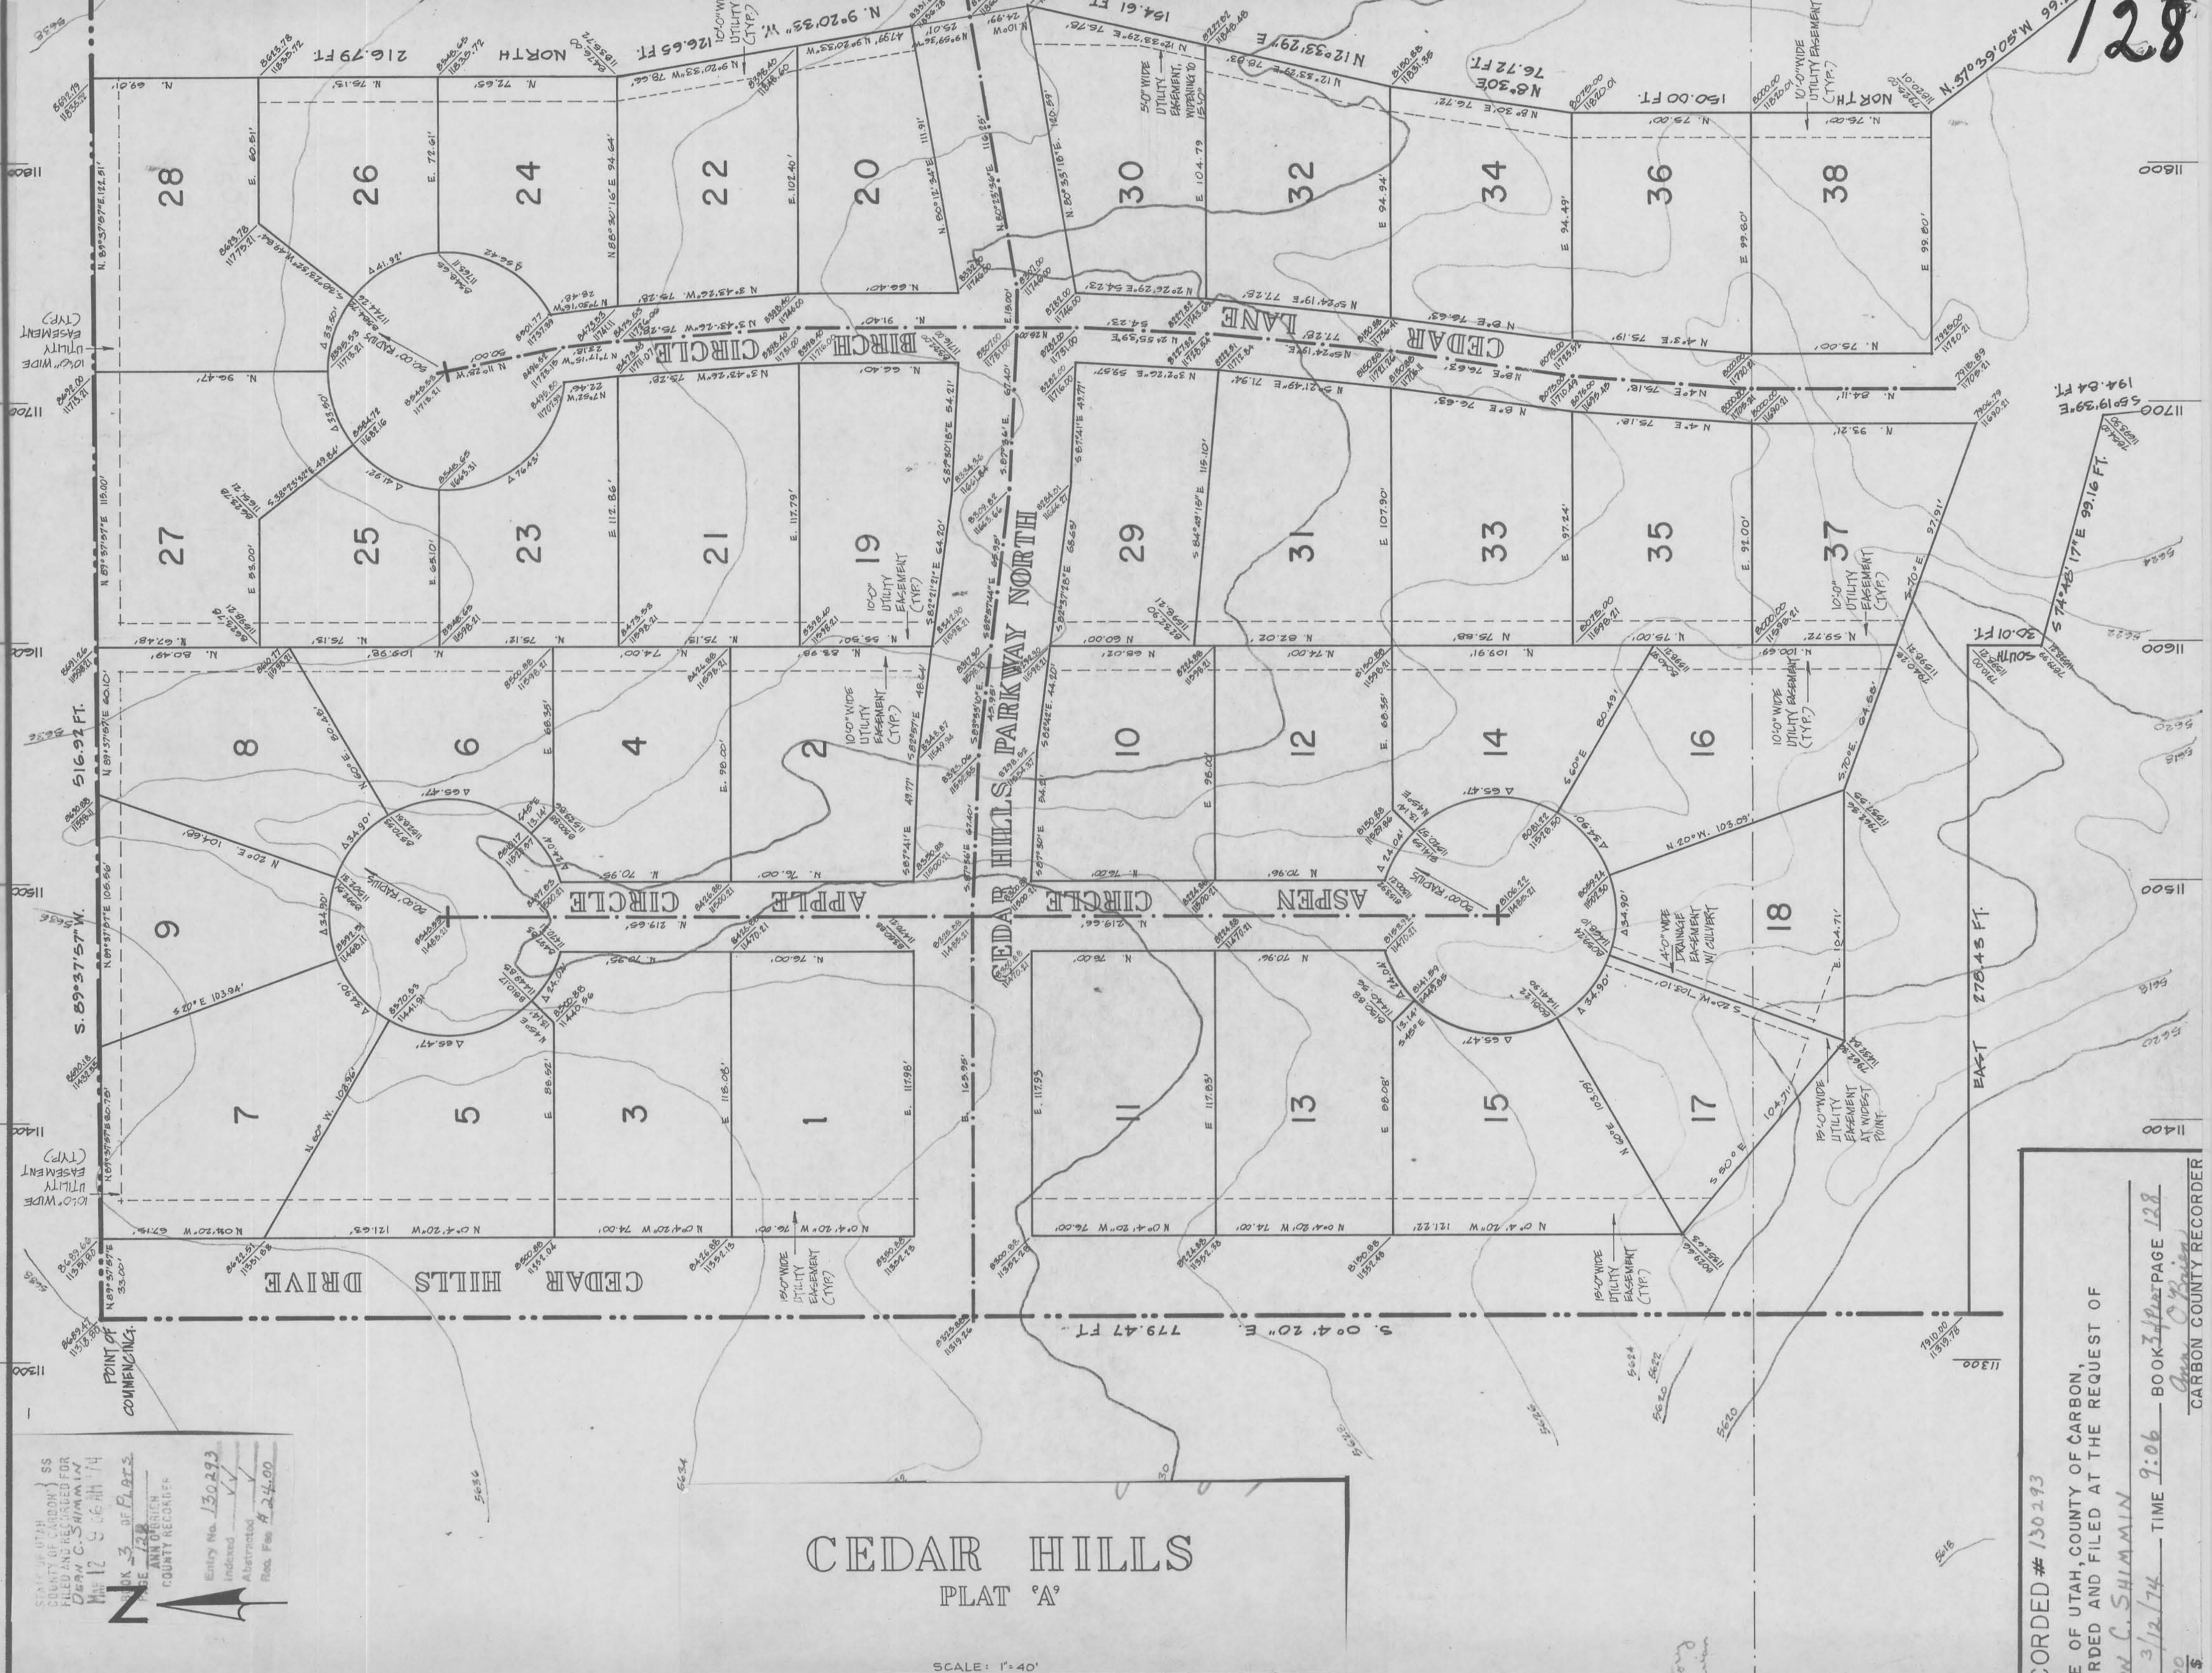

STATE OF UTAH
COUNTY OF CARBON
FILED AND RECORDED FOR
DEAN C. SHIMMIN
MAR 12 5 46 AM '74

BOOK 3 OF PLATS
PAGE 128
COUNTY RECORDER

Entry No. 130293
Indexed ✓
Abstracted ✓
Rec. Fee \$ 24.00

CEDAR HILLS
PLAT 'A'

SCALE: 1"=40'

CORDED # 130293
E OF UTAH, COUNTY OF CARBON,
RECORDED AND FILED AT THE REQUEST OF
DEAN C. SHIMMIN
3/12/74 TIME 9:06 BOOK 3 PLAT PAGE 128
DEAN C. SHIMMIN
CARBON COUNTY RECORDER