

CATHERINE GIRAUD
 SEP 25 9 11 14
 BOOK 3 OF PLATS
 PAGE 132
 ANNE ARBOR
 COUNTY RECORDS

Entry No. 131874
 Indexed ✓
 Abstracted ✓
 Rec. Fee \$16.00

132
 I, JAMES L. DEATON, do hereby certify that I am a Registered Civil Engineer, and/or Land Surveyor, and that I hold Certificate No. 2112, as prescribed under the laws of the State of Utah. I further certify that by authority of the Owners, I have made a survey of the tract of land shown on this plat and described below, and have subdivided said tract of land into lots and streets, hereafter to be known as GIRAUD SUBDIVISION

and that the same has been correctly surveyed and staked on the ground as shown on this plat.


COURSE	DIST.	REMARKS
		BEGINNING ON THE SOUTH RIGHT OF WAY LINE ON THIRD SOUTH STREET AT A POINT S 89° 22' W 95.0 FT FROM THE NORTHEAST CORNER OF LOT 4, BLOCK 1, PRICE TOWNSITE SURVEY AND RUNNING THENCE
S 89° 22' W	240.0'	THENCE
S 0° 51' E	434.62'	THENCE
N 89° 36' E	240.0'	ALONG NORTH RIGHT OF WAY LINE OF FORTH SOUTH STREET
		THENCE
N 0° 51' W	435.60'	TO POINT OF BEGINNING, SITUATED IN PRICE CITY, CARBON COUNTY, STATE OF UTAH

6TH EAST STREET

7TH EAST STREET

BLOCK 14

3RD SOUTH STREET

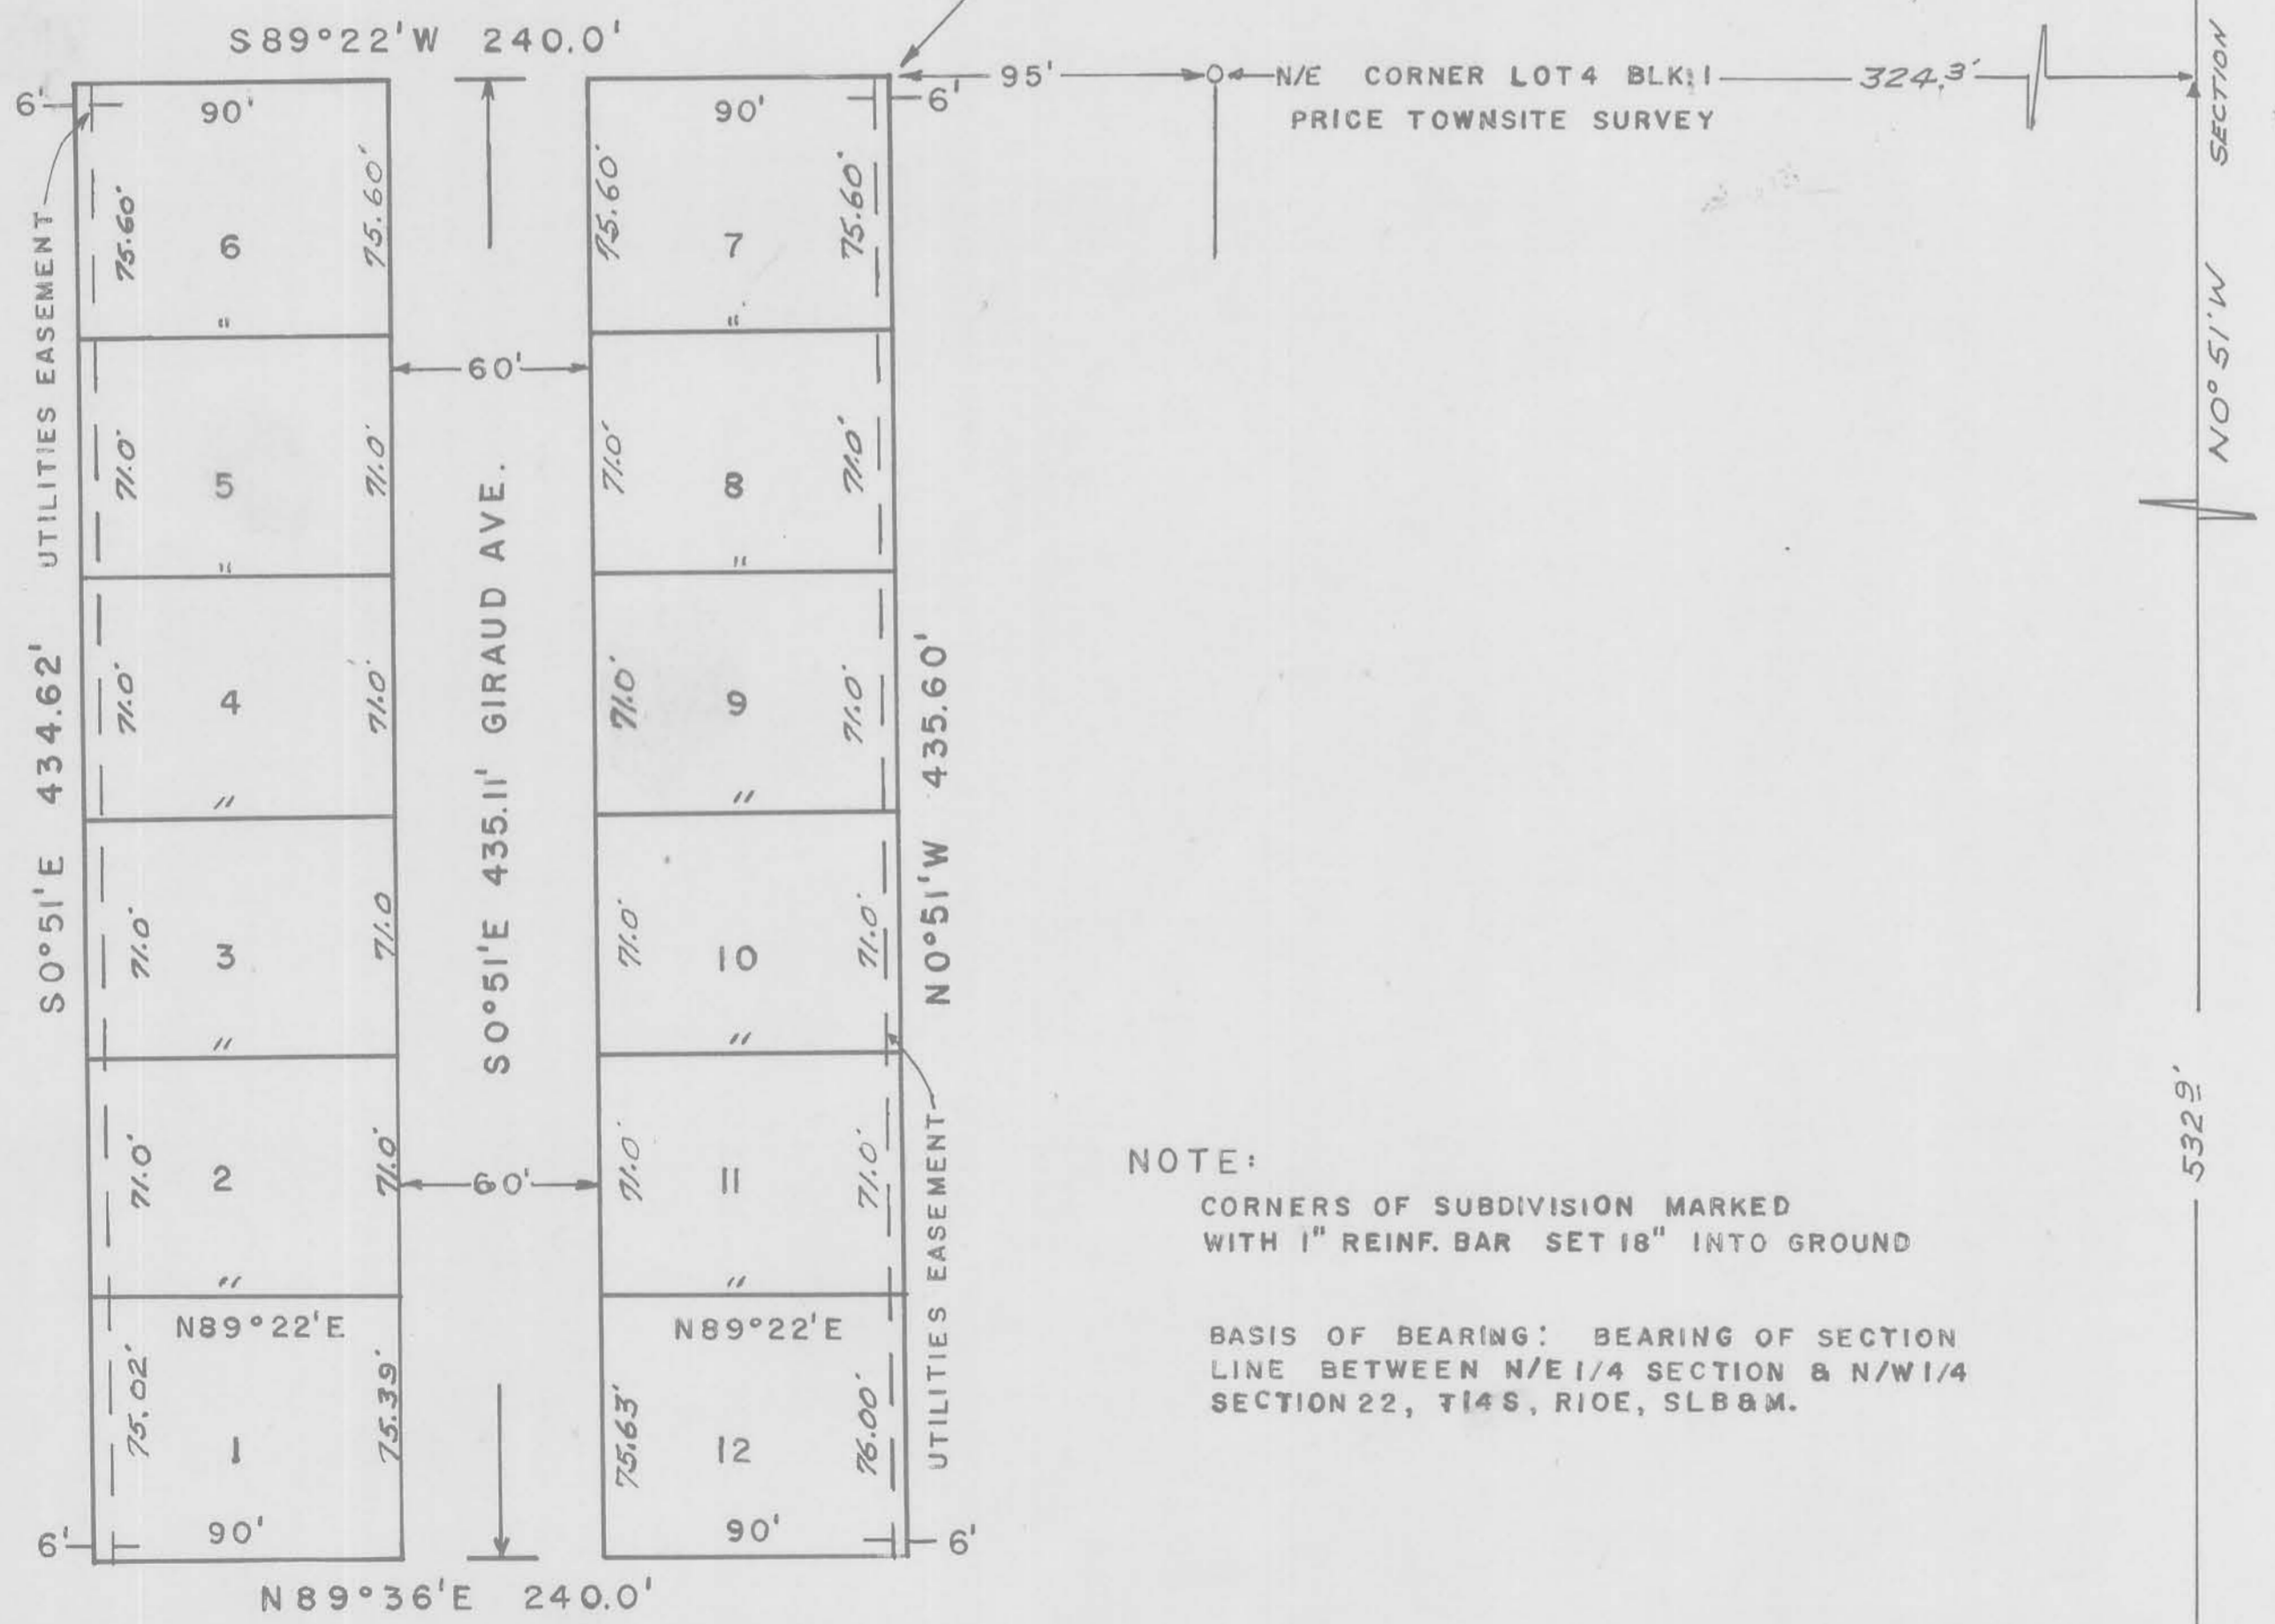

NOTE:
 CORNERS OF SUBDIVISION MARKED WITH 1" REINF. BAR SET 18" INTO GROUND
 BASIS OF BEARING: BEARING OF SECTION LINE BETWEEN N/E 1/4 SECTION 8 & N/W 1/4 SECTION 22, T14S, R10E, SLB&M.

WEST 1/4 COR. SEC. 22, T14S, R10E

SEPT. 2, 1974
 DATE

James L. Deaton

OWNER'S DEDICATION

Know all men by these presents that WE, the 2 undersigned owner (s) of the above described tract of land, having caused same to be subdivided into lots and streets to be hereafter known as the

GIRAUD SUBDIVISION

do hereby dedicate for perpetual use of the public all parcels of land shown on this plat as intended for Public use.

In witness whereby WE have hereunto set OUR HANDS this 2TH day of SEPTEMBER A.D. 1974

Catherine Giraud
Catherine Giraud

ACKNOWLEDGMENT

STATE OF UTAH
 County of CARBON) S.S.
 On the 2TH day of SEPT. A.D. 1974, personally appeared before me, the undersigned Notary Public, in and for said County of CARBON in said State of Utah, the signer(s) of the above Owner's dedication, Two in number, who duly acknowledged to me that THEY signed it freely and voluntarily and for the uses and purposes therein mentioned.

MY COMMISSION EXPIRES NOV. 19, 1975
[Signature]
 NOTARY PUBLIC
 RESIDING IN CARBON COUNTY

GIRAUD SUBDIVISION

N/E 1/4 SEC. 22, T14S, R10E