

STATE OF UTAH
 COUNTY OF CARBON
 PRICE CITY
 APR 10 2 42 PM '75
 BOOK 3 OF PLATS
 PAGE 139
 AND OTHER
 COUNTY RECORDER


139

Survey No. 133102
 Entered
 Aerial
 Recd. Fee



SCALE 1" = 100'

RIGHT OF WAY

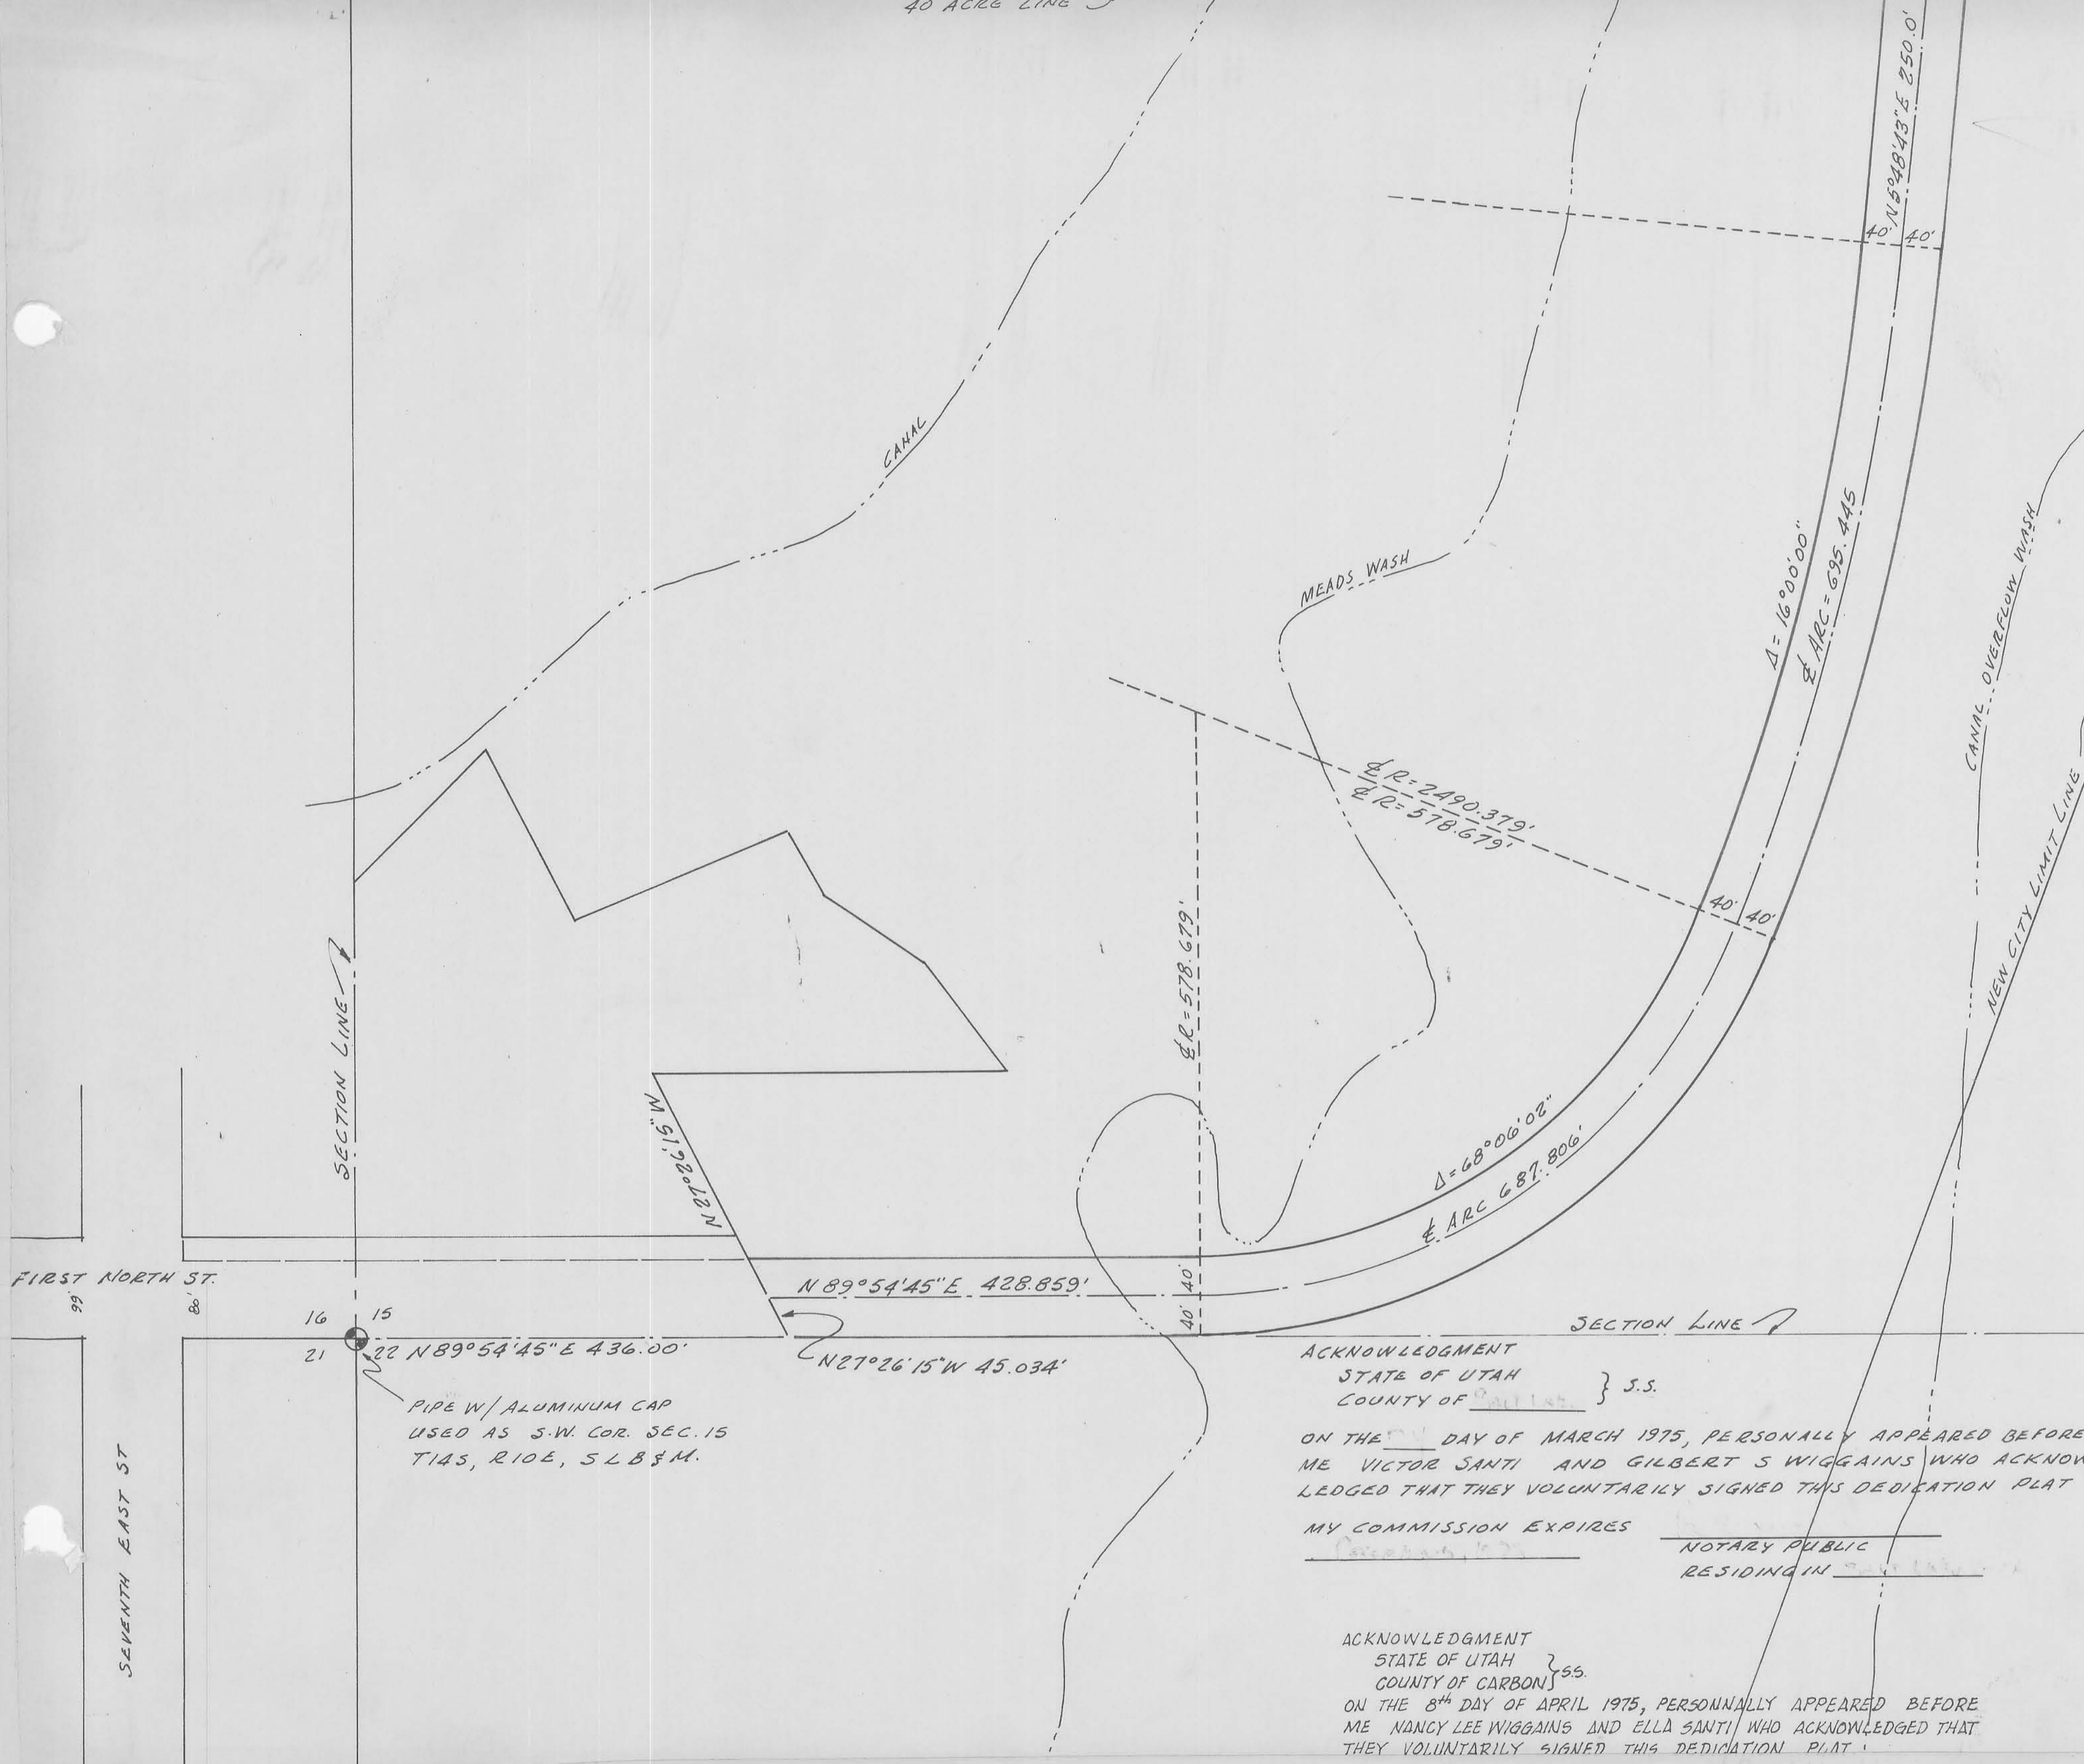

FIRST NORTH ST.
 80'
 16
 15
 21
 SEVENTH EAST ST.

PIPE W/ ALUMINUM CAP
 USED AS S.W. COR. SEC. 15
 T14S, R10E, S4B&M.

ACKNOWLEDGMENT
 STATE OF UTAH } S.S.
 COUNTY OF CARBON

ON THE 21ST DAY OF MARCH 1975, PERSONALLY APPEARED BEFORE
 ME VICTOR SANTI AND GILBERT S WIGGAINS WHO ACKNOWLEDGED THAT THEY VOLUNTARILY SIGNED THIS DEDICATION PLAT
 MY COMMISSION EXPIRES

NOTARY PUBLIC
 RESIDING IN

ACKNOWLEDGMENT
 STATE OF UTAH } S.S.
 COUNTY OF CARBON

ON THE 8TH DAY OF APRIL 1975, PERSONALLY APPEARED BEFORE
 ME NANCY LEE WIGGAINS AND ELLA SANTI WHO ACKNOWLEDGED THAT
 THEY VOLUNTARILY SIGNED THIS DEDICATION PLAT

DESCRIPTION: AN 80' WIDE
 BEGINS AT A POINT WHICH IS NEAR
 FROM THE S.W. CORNER OF SECT.
 THENCE N89°54'45"E 428.859'
 RADIUS CURVE TO THE LEFT HAVING
 NORTHEASTERLY 687.806' ALONG
 TANGENCY WITH A 2490.379'
 ANGLE OF 16°00'00", THENCE
 THENCE N 5°48'43"E 250.00'
 END OF A PREVIOUSLY DEDICATED
 TO THE NORTH.

OWNERS' DEDICATION: KNOW ALL MEN
 OWNERS OF THE ABOVE DESCRIBED
 CLAIM AND DEDICATE SAID PARCEL
 AND RIGHT-OF-WAY.

IN WITNESS WHEREOF WE HAVE
 A.D. 1975.

RAYMOND E. FORRESTER
 JOANNE FORRESTER (his wife)