SURVEYOR'S CERTIFICATE

HAROLD A. LINKE do hereby certify the istered Civil Engineer and or Land Surveyor an certificate No. 1300 as prescribed under State of Utah I further certify that by authority of the thad- a savey of the tract of land shown on this play below a disave subdivided said tract of land into lots of after to be ki white SUNNYSIDE NO. 2 (REVISED) and that same has been correctly surveyed and staked as shown in this plat

BO TO ARY DES REPTION COURSE DIST REMARKS BEGINNING AT POINT LYING EAST 585.27 FEET, AND NORTH 115.33 FEET FROM WEST 1/4 CORNER OF SEC S. L. B. &M., RUNNING THENCE N 32°25'45"E 63.61 FEET, THENCE N 2° 13'45" W. 12 17 FEET, THENCE N.41° 27'45"E 36.31 FEET, THENCE N 34°04'15"W 309 39 FEET, THENCE N.17°59'12"W 924.87 FEET, THENCE S. 72°00'48"W 136.00 FEET, THENCE S.17°59'12"E 12 13 FEET, THENCE \$ 72°00'48"W 100 00 FEET, THENCE \$ 17°59'12'E 510 00 FEET, THENCE S 72°00'48' W. 14.00 FEET, THENCE S 17°59'12" E 438.06 FEET, THENCE S 34°04'15"E. 296.29 FEET, THENCE N 87º46'15"E. 176.68 FEET, TO THE POINT OF BEGINNING

(36 LOTS OR 5 16 LOTS/ACRE)

CONTAINS 6.97 ACRES

OWNER'S DEDICATION

Know all men by these presents that the unders of the above described tract of land having caused divided into 1 its and streets to be hereafter known as

SUNNYSIDE NO.2 - PLAT (REN

di hereby dedicate for perpetual use of the public all shown on this plat as intended for Public use. In witness whereof have hereunto set A.D. 1977

> KAISER STEEL her is. Wice Presi Domestic Re


CORPORATE ACKNOWLE GLENT

State of California

County of Alaccia

On this 22 day of A.I., 1777, personally me, the universioned notary police in and for said state John D. Sinsanan

who after being july sworn acknowledged to me that he is homest a Raw Materials of KAISER STEEL CORPORATION. AN

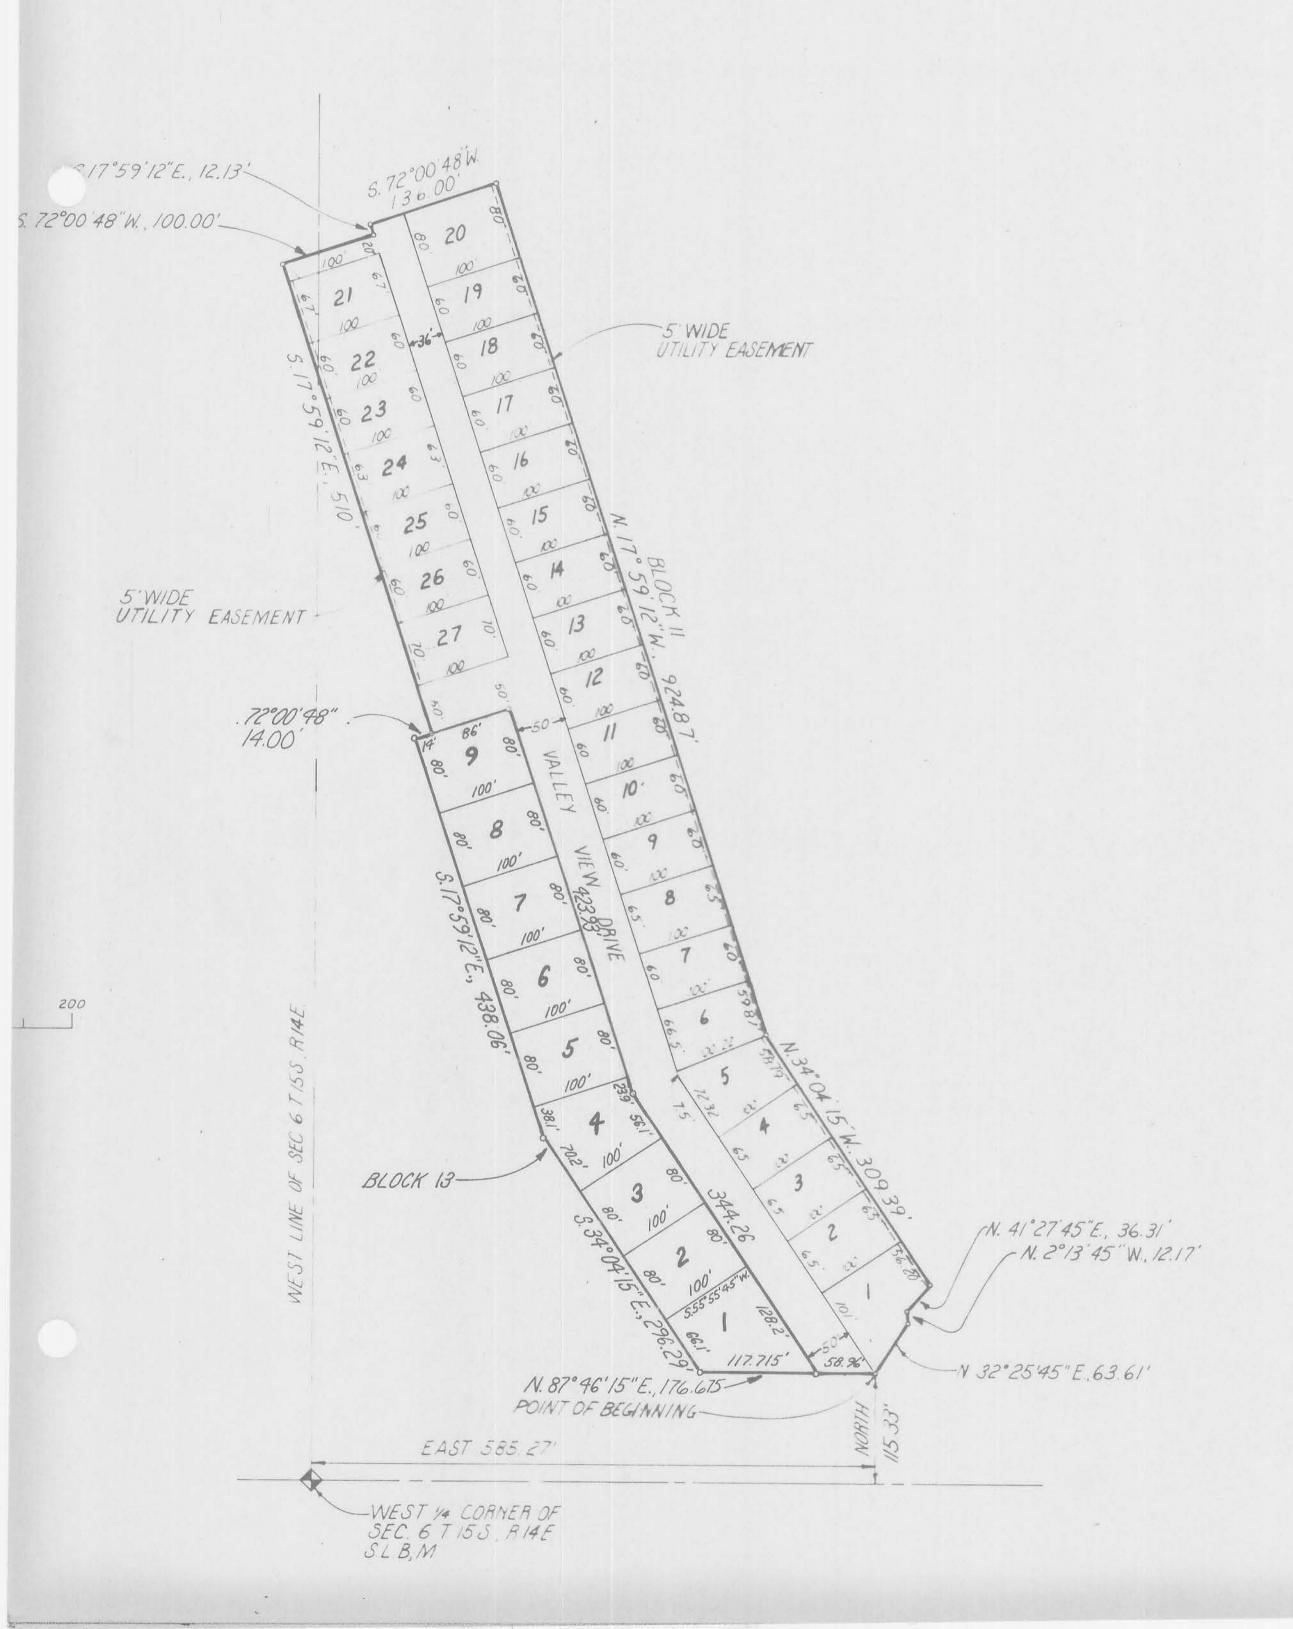

ACKNOWN INDIVIDU STATE OF THAH ON THE LAY

ATTIARI, WILLIAM AT

IS/AAF THE

WHO BETT BY MILITAY OWN OR AFF BURE . IL . W. THAT