


197

STATE OF UTAH
 COUNTY OF CARBON
 FILED AND RECORDED FOR
 HAROLD R. MARSTON
 SEP 10 3 02 PM '79
 BOOK 3 OF PLATS
 PAGE 197
 ANN O'BRIEN
 COUNTY RECORDER

Entry No. 150907
 Indexed ✓
 Abstracted ✓
 Rec. Fee \$36.00

NORTH
 SCALE: 1" = 80'

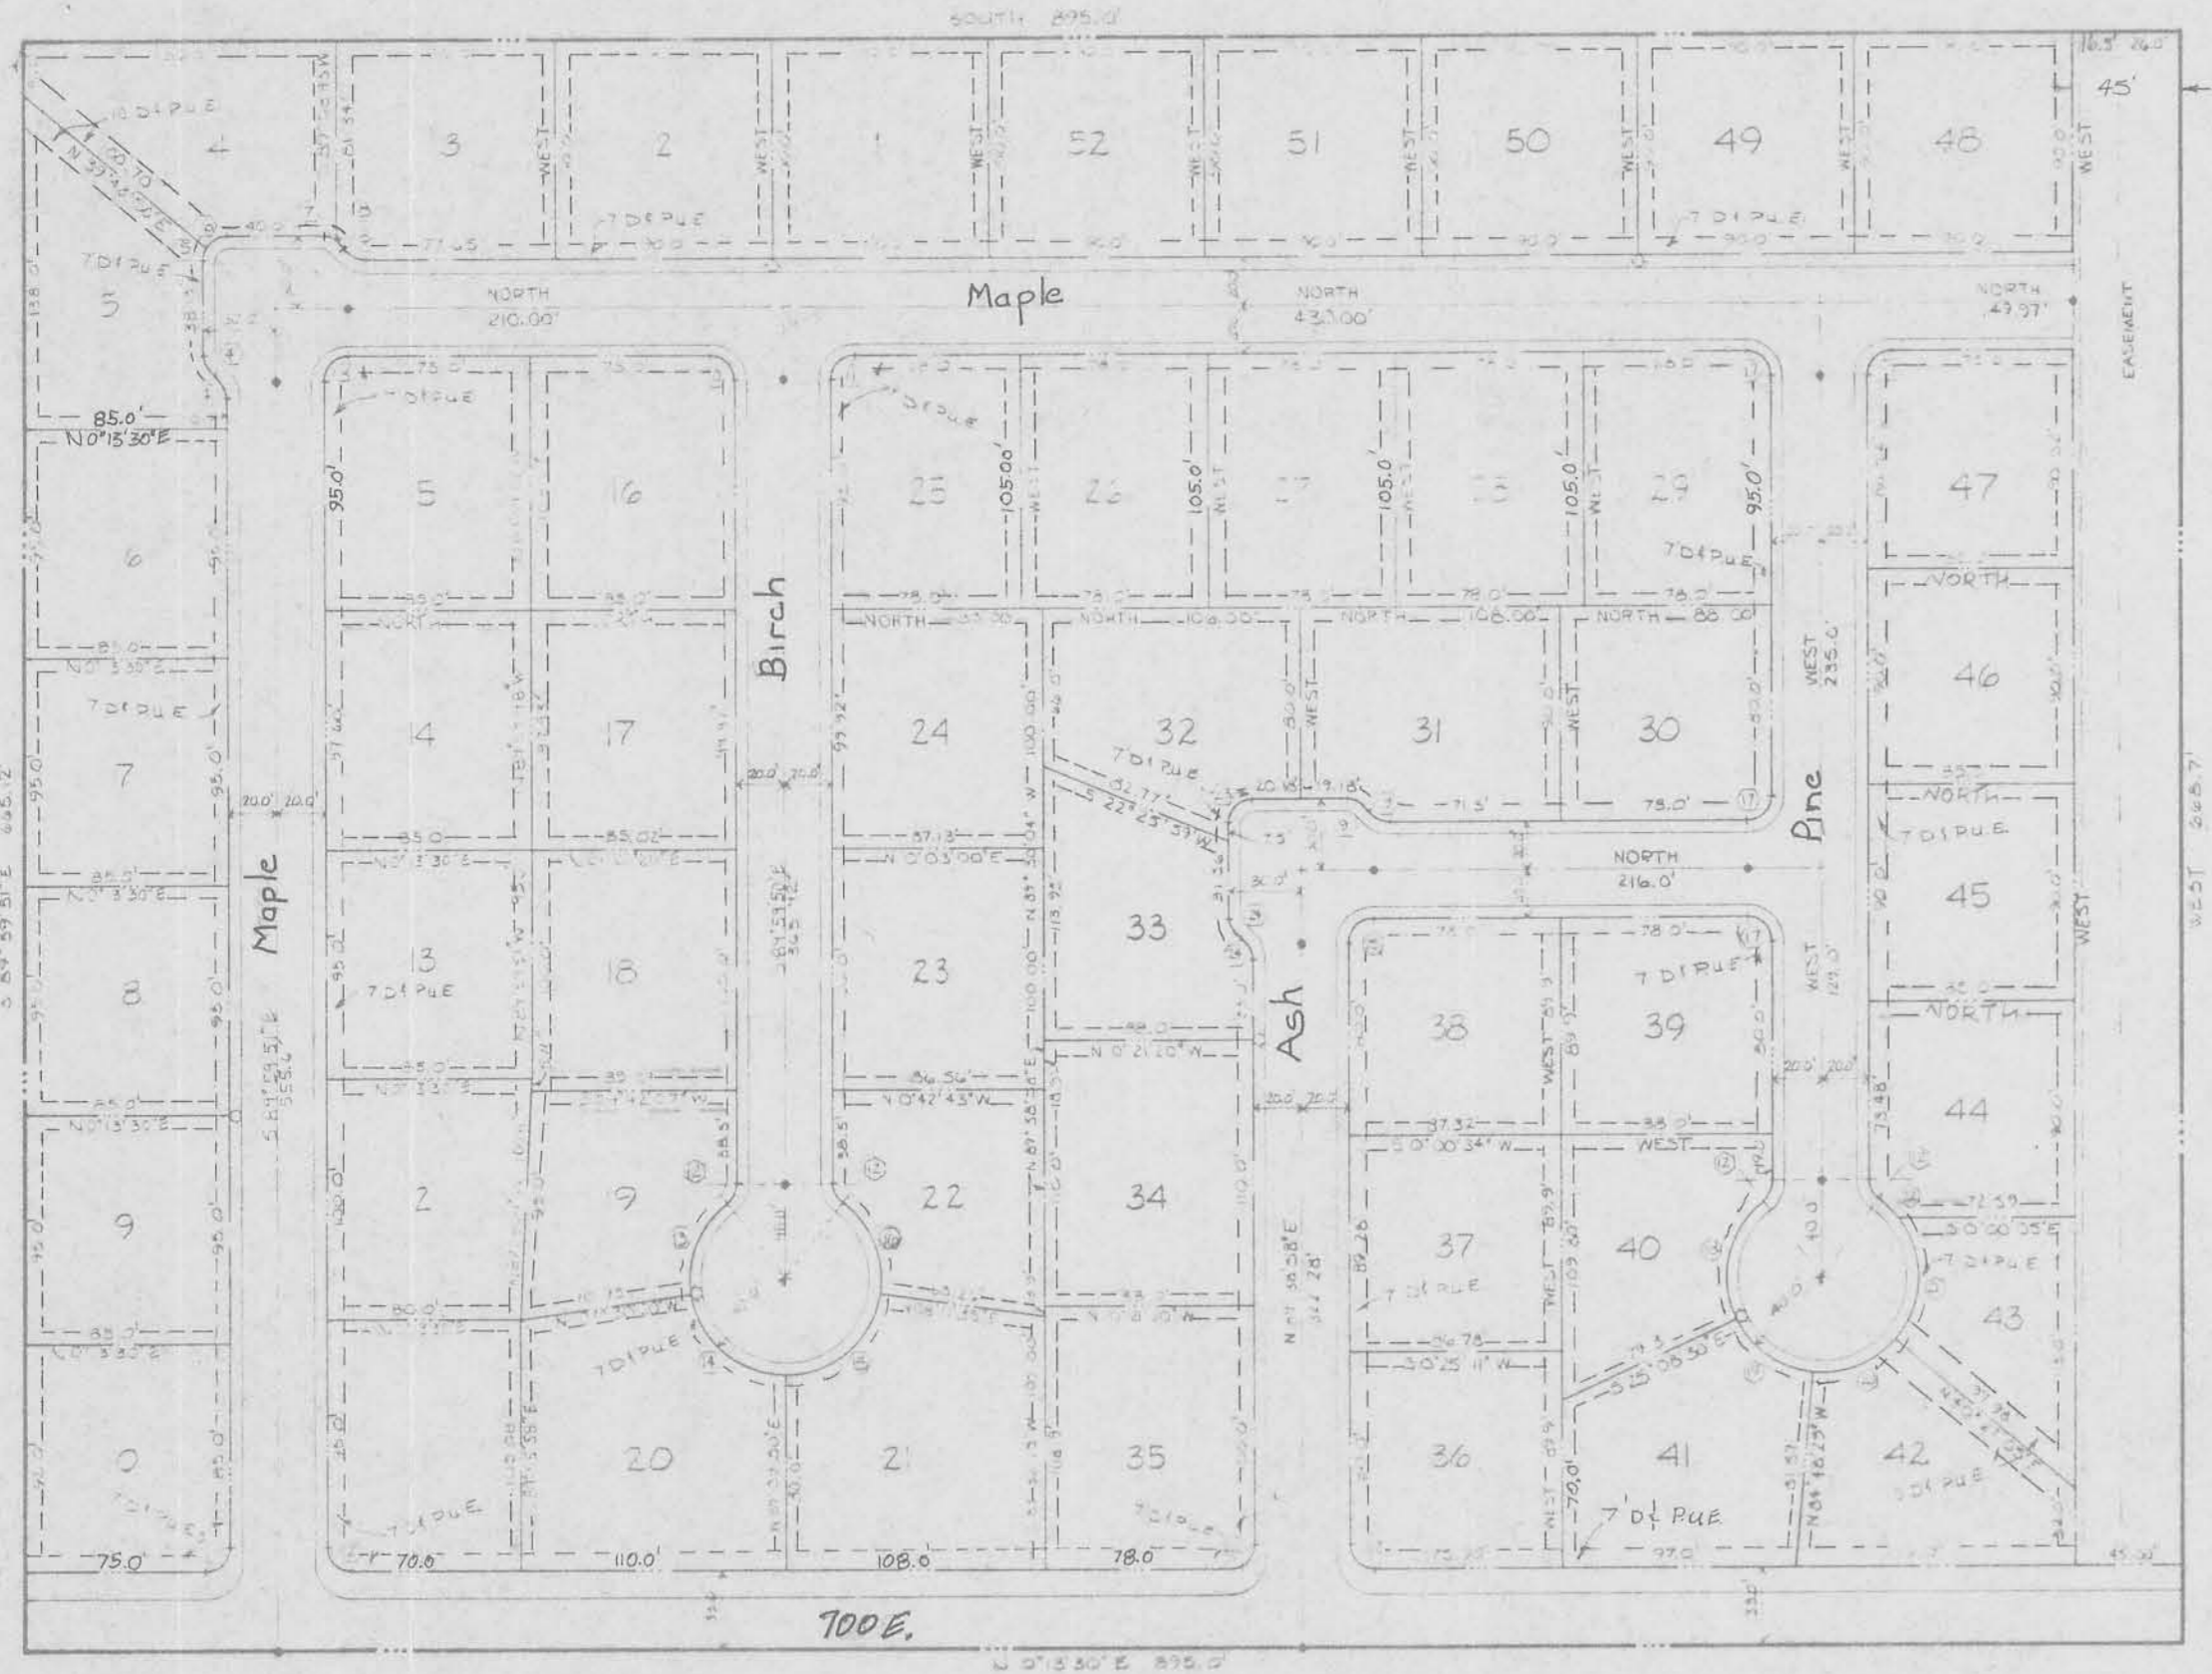

Easement and Public
 Easements to be set
 forth as required

Curve #	Δ	R	T	L
10	90° 00' 01"	10'	10.00	15.71
11	88° 59' 50"	10'	10.00	15.71
12	55° 07' 48"	10'	-	9.27
13	60° 38' 18"	40'	-	42.35
14	82° 29' 30"	40'	-	57.59
19	59° 39' 59"	40'	-	41.65
20	54° 44' 26"	40'	-	38.22
21	76° 23' 34"	40'	-	55.55
22	17° 11' 19"	46'	-	12.00
23	90° 21' 02"	10'	10.06	15.76

SURVEYOR'S CERTIFICATE

I, Ralph E. Watson do hereby certify that I am a Registered Civil Engineer and a Land Surveyor and that I hold certificate No. 3557 as prescribed under the laws of the State of Utah; further certify that by authority of the Owners I have made a survey of the tract of land shown on this plat and described below and have subdivided said tract of land into lots and streets hereafter to be known as HILLVIEW VILLAGE and that same has been correctly surveyed and staked on the ground as shown on this plat.

COURSE	DIST	REMARKS
		Beginning at a point that is South 425.0 feet of the NE Corner of Section 7, T.15S., R.11E., S.L.B. & M., and running thence:
South	895.0	feet; thence
West	668.7	feet; thence
N0°13'30"E	895.0	feet; thence
S89°59'51"E	665.12	feet to the point of beginning.
		Less the following. Beginning at a point that is
South	1277.5	feet of the NE Corner of said Section 7; thence
South	16.5	feet; thence
West	668.7	feet; thence
N0°13'30"E	16.5	feet; thence
East	668.7	feet to the point of beginning.
		Contains 13.45 Acres.

Aug 21, 1979

Ralph E. Watson
 REGISTERED LAND SURVEYOR

OWNER'S DEDICATION

Know all men by these presents that we, the undersigned owner (s) of the above described tract of land, having caused same to be subdivided into lots and streets to be hereafter known as Hillview Village do hereby dedicate for perpetual use of the public all parcels of land shown on this plat as intended for public use in witness whereof We have hereunto set our hands and seals this day of August, 1979.

New HOA Home Sokes Ave
 by Harold R. Marston
 Bill W. Marston

ACKNOWLEDGEMENT

STATE OF UTAH } S.S.
 COUNTY OF Carbon }
 ON THE 27th DAY OF August, 1979, PERSONALLY
 APPEARED BEFORE ME Harold R. Marston
 & Bill W. Marston
 WHO BEING BY ME DULY SWORN OR AFFIRMED, DID SAY THAT
 they IS/ARE THE owners

ACKNOWLEDGMENT

STATE OF UTAH } S.S.
 County of Salt Lake }