

RIGHT OF WAY DEDICATION PLAT

CARBON COUNTY ROAD PROJECT 0598-1,
 THE PART THEREOF IN THE NE 1/4 OF
 SECTION 7, T14S, R10E, S.L.B. & M.

RIGHT OF WAY DESCRIPTION

A 50 FT. WIDE RIGHT OF WAY MORE PARTICULARLY DESCRIBED AS: BEGINNING AT A POINT 2537.91 FT. SOUTH AND 2627.83 FT. WEST FROM THE N.E. CORNER OF SECTION 7, T14S, R10E, S.L.B. & M., SAID POINT BEING ON THE 1/4 SECTION LINE; THENCE N 0°15'34"W 198.88 FT. ALONG SAID LINE TO A POINT ON A 772.21 FT. RADIUS CURVE TO THE RIGHT; THENCE NORTHEASTERLY 213.64 FT. ALONG THE ARC OF SAID CURVE THROUGH A CENTRAL ANGLE OF 15°51'04" (CHORD BEARS N 29°30'30"E 212.95 FT., CURVE IS CONCAVE TO THE NORTHWEST); THENCE N 37°26'00"E 500.59 FT. TO THE EXISTING COUNTY ROAD RIGHT OF WAY; THENCE SOUTHEASTERLY ALONG SAID RIGHT OF WAY HAVING A BEARING AND DISTANCE OF S 42°45'E 50.74 FT.; THENCE S 37°26'00"W 491.94 FT. TO A POINT ON A 722.21 FT. RADIUS CURVE TO THE LEFT; THENCE SOUTHWESTERLY 386.48 FT. ALONG THE ARC OF SAID CURVE THROUGH A CENTRAL ANGLE OF 30°39'39" TO THE POINT OF BEGINNING (CHORD BEARS S 22°06'09"W 381.88 FT., CURVE IS CONCAVE TO THE NORTHWEST). CONTAINS 0.91 ACRES MORE OR LESS. BASIS OF BEARING: UTAH STATE PLANE COORDINATE SYSTEM.

OWNERS DEDICATION

KNOW ALL MEN BY THESE PRESENTS THAT WE, THE UNDERSIGNED OWNERS OF THE ABOVE DESCRIBED PARCEL OF LAND, FREELY AND VOLUNTARILY QUIT CLAIM AND DEDICATE SAID PARCEL FOR PERPETUAL PUBLIC USE FOR UTILITIES AND RIGHT OF WAY.

IN WITNESS WHEREOF WE HAVE HERETO SET OUR HANDS THIS 5th DAY OF SEPT, A.D. 1984.

Frederick M. Jones Judy R. Maxine Roberto Zaccaria
Walter S. Jones James F. Minner Pat J. Vigil
Edwin R. Thomas Sam Nicotaro First Interstate Bank
Lucas Healy Maida Nicotaro By: [Signature]

ACCEPTANCE BY LEGISLATIVE BODY

THE CARBON COUNTY COMMISSION HEREBY ACCEPTS AND APPROVES THE ABOVE DESCRIBED PARCEL OF LAND INTENDED FOR THE PERPETUAL USE OF THE PUBLIC THIS 5th DAY OF SEPT, A.D. 1984.

Lee Clendenen Floyd Mann Guido Raclivle
 ATTEST Norman P. Richard
 COUNTY CLERK

APPROVAL AS TO FORM

APPROVED AS TO FORM THIS 5th DAY OF SEPT, A.D. 1984.

Keith A. Chiara
 COUNTY ATTORNEY

COUNTY SURVEYOR

APPROVED THIS 5th DAY OF SEPT, A.D. 1984

At J. Bank
 COUNTY SURVEYOR


ACKNOWLEDGEMENT

STATE OF UTAH S.S.
 COUNTY OF CARBON

ON THE 5th DAY OF SEPT, A.D. 1984, PERSONALLY APPEARED BEFORE ME THE SIGNERS OF THE FOREGOING DEDICATION WHO DULY ACKNOWLEDGED TO ME THAT THEY DID EXECUTE THE SAME.

MY COMMISSION EXPIRES 5-15-86

NOTARY PUBLIC Jean A. Winters

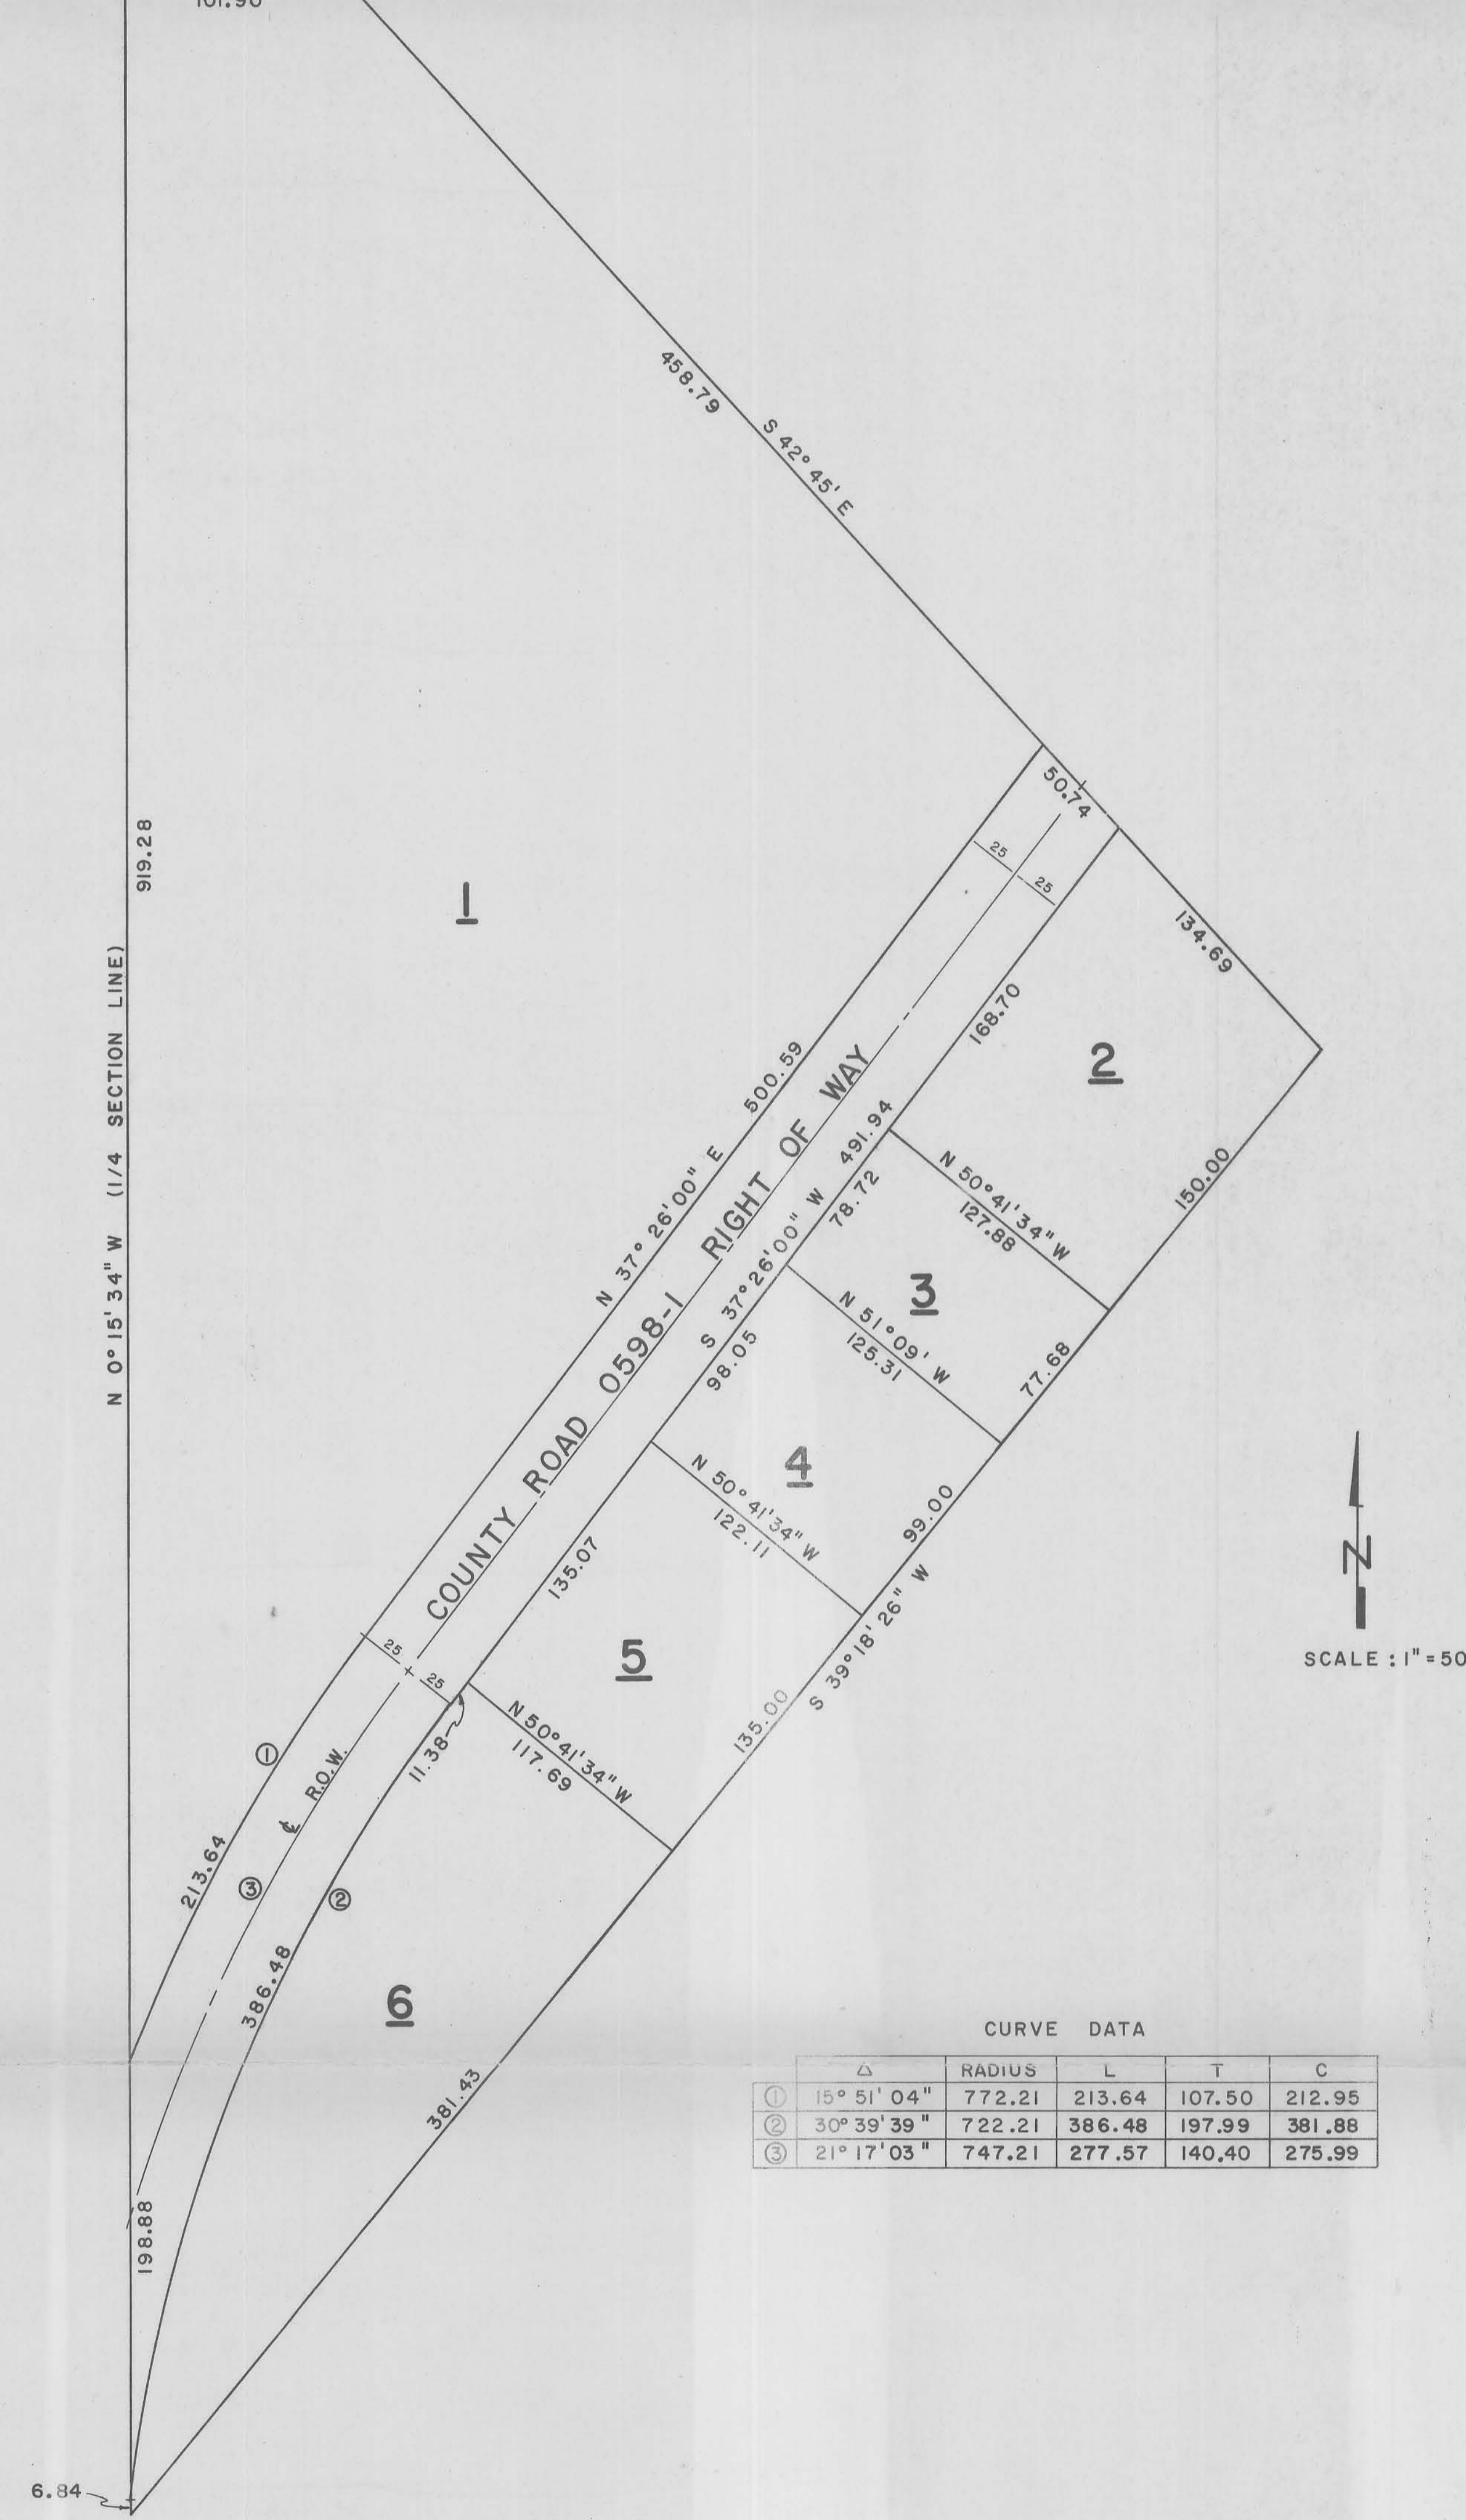

CURVE DATA

	Δ	RADIUS	L	T	C
①	15° 51' 04"	772.21	213.64	107.50	212.95
②	30° 39' 39"	722.21	386.48	197.99	381.88
③	21° 17' 03"	747.21	277.57	140.40	275.99

PREPARED BY
 CARBON COUNTY SURVEYOR'S OFFICE
 COURTHOUSE, PRICE, UTAH 84501
 JULY 18, 1984

RECORDED # 5418
 RECORDED AND FILED AT THE REQUEST OF CARBON COUNTY
 DATE 7/20/84 TIME 9:04 AM BOOK 4 OF PLOTS PAGE 261
 FEE -- COUNTY RECORDER Ann O'Brien