

-N-/ 500'

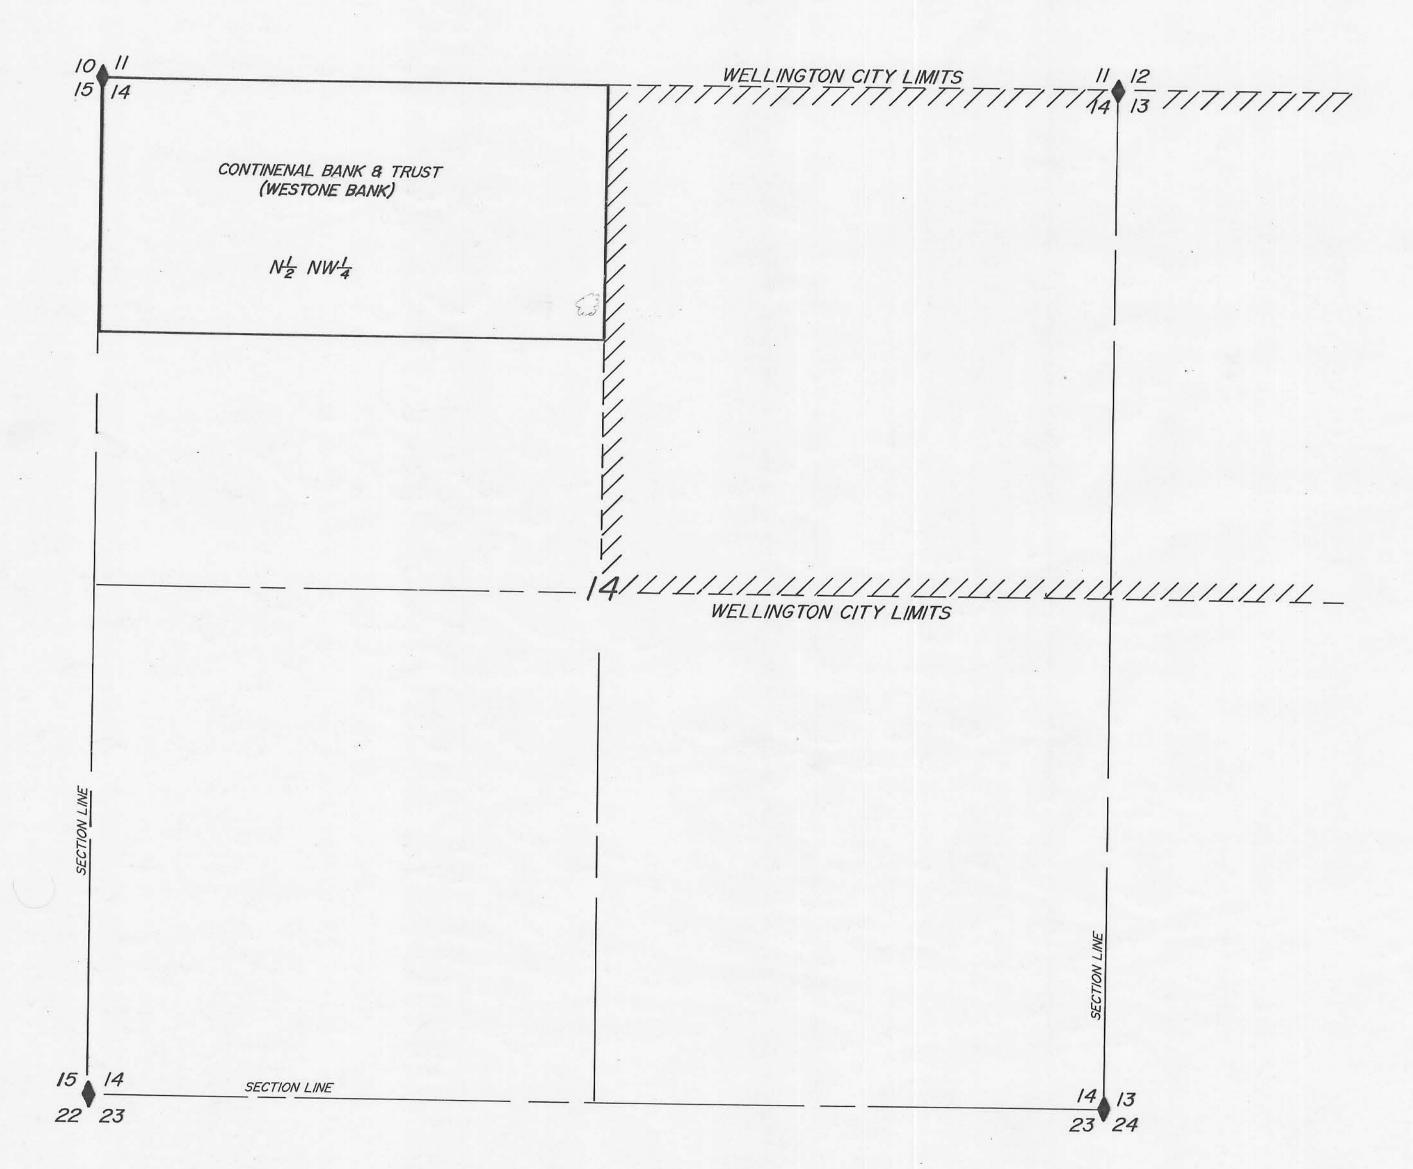

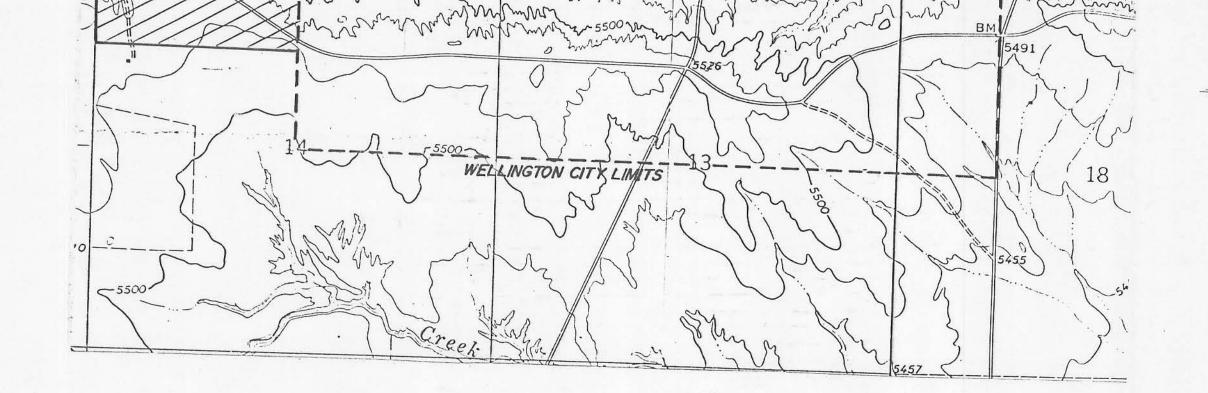

## VICINITY MAP

## ENGINEER'S CERTIFICATE

I HEREBY CERTIFY THAT THIS IS A TRUE AND ACCURATE MAP OF THE TRACT OF LAND TO BE ANNEXED TO WELLINGTON CITY, CARBON COUNTY, LITAH.

## BOUNDARY DESCRIPTION

COMMENCING AS DESCRIBED BELOW:

NI NWI OF SECTION 14 TISS., RIOE., SLM

COURSE	DISTANCE	REMARKS
		CONTAINING 76 ACRES :
		1
*		<u> </u>

Erang E. Dranten No.3826
ENGINEER-SLIRVEYOR

MAY 5, 1989

Entry NO.243.97

Indexed

Abstracted

Redg. Fee

STATE OF UTAH
COUNTY OF CABRON | SS

FILED AND REGURDED FUR

WELLINGTON CITY

BOOK


BOOK

PAGE

AND ADDRESS


COUNTY FEDORDER

ENGINEERS SEAL

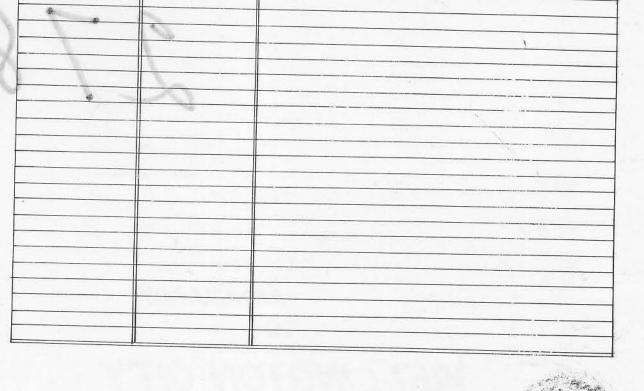

Araig E. Oranien No.3826
ENGINEER-SURVEYOR

MAY 5, 1989
DATE

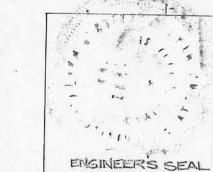

## ACCEPTANCE BY LEGISLATIVE BODY

THIS IS TO CERTIFY THAT WE,

HAVE RECEIVED A PETITION SIGNED BY A MAJORITY OF THE OWNERS OF THE TRACT SHOWN HEREON REQUESTING THAT SAID TRACT BE ANNEXED TO THE CITY OF WELLINGTON AND THAT A COPY OF THE ORDINANCE HAS BEEN PREPARED FOR FILING HEREWITH

ALL IN ACCORDANCE WITH THE LITAH CODE ANNOTATED

10-2-401 et. seq. AS REVISED AND THAT WE HAVE EXAMINED

AND DO HEREBY APPROVE AND ACCEPT THE ANNEXATION

OF THE TRACT SHOWN AS A PART OF THE SAID CITY

AND THAT SAID TRACT OF LAND IS KNOWN AS THE

CONTINENTAL BANK & TRUST (WESTONE BANK)	ANNEXATION	
DATED THIS 28th DAY OF June	1989	

9 (1-1	- 1
MAYOR Kuh	2
	CO
	4
COUNCIEMAN	6
	cc
CAM () KJUANOV	18

COUNCILMAN C. Jenses

ATTEST Sa Javely RECORDER

RECORPERSSEAL

ANNEXATION TO WELLINGTON CITY CARBON COUNTY, UTAH